



Rear Elevation
Proposed

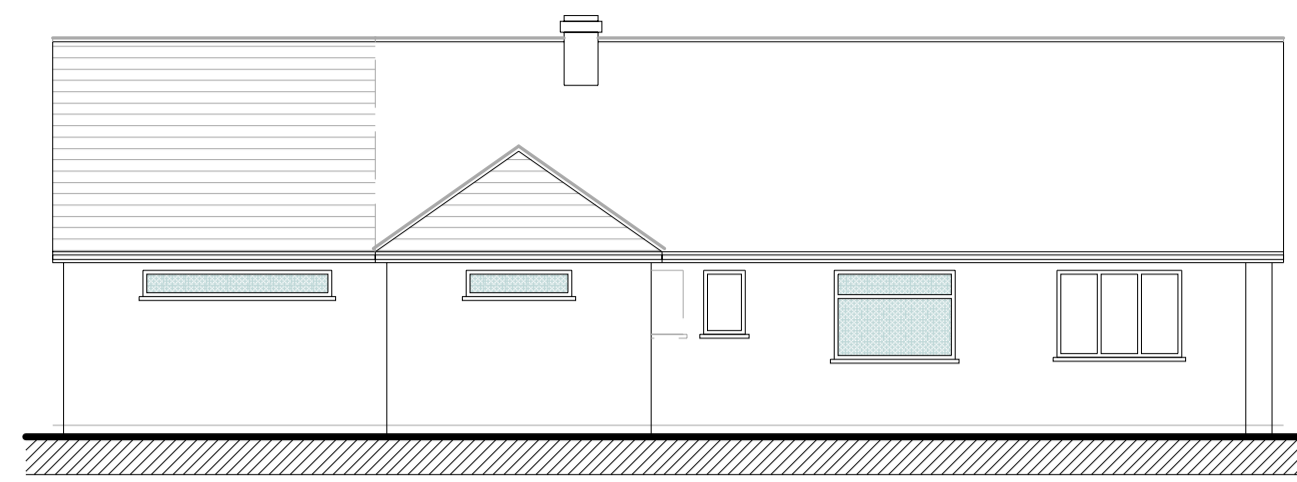


Side Elevation
Proposed




Front Elevation
Proposed

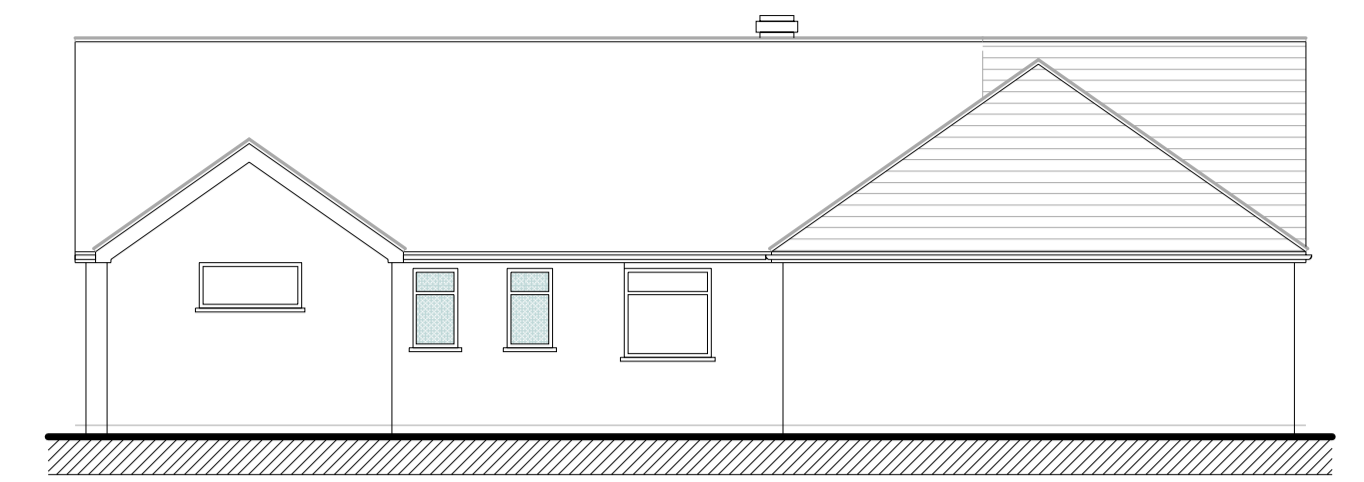


Side Elevation
Proposed

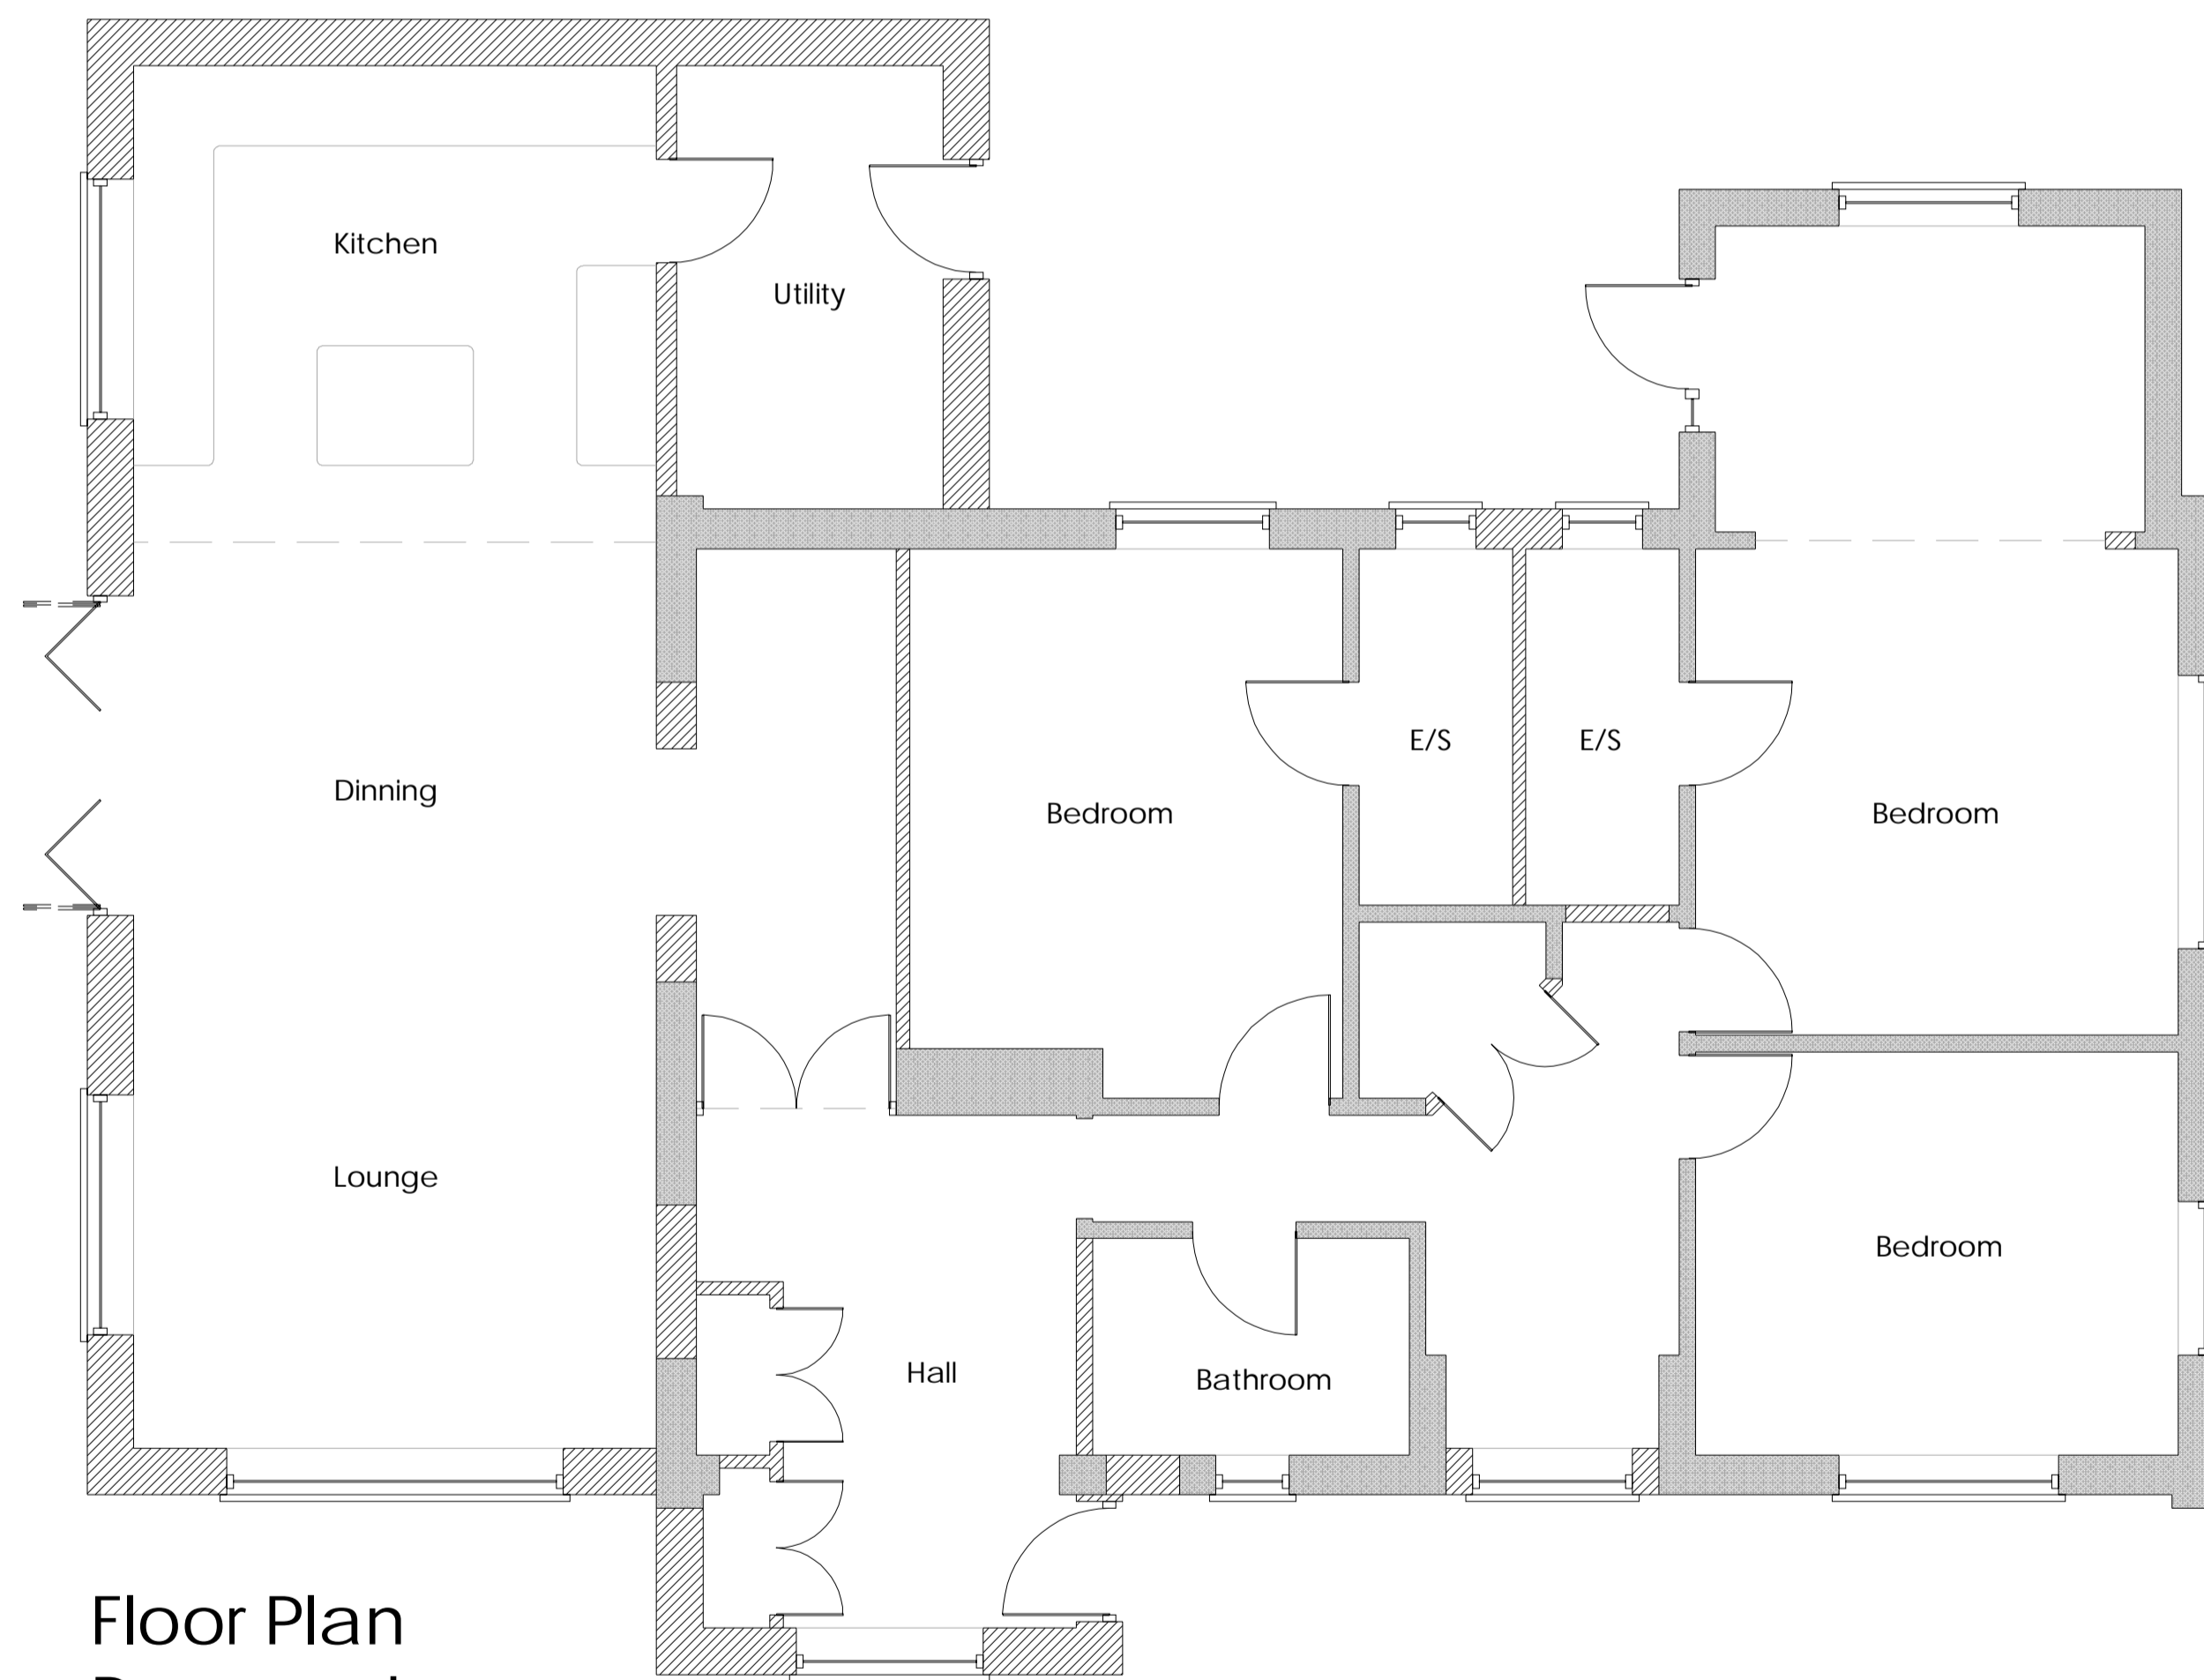



Floor Plan
Proposed

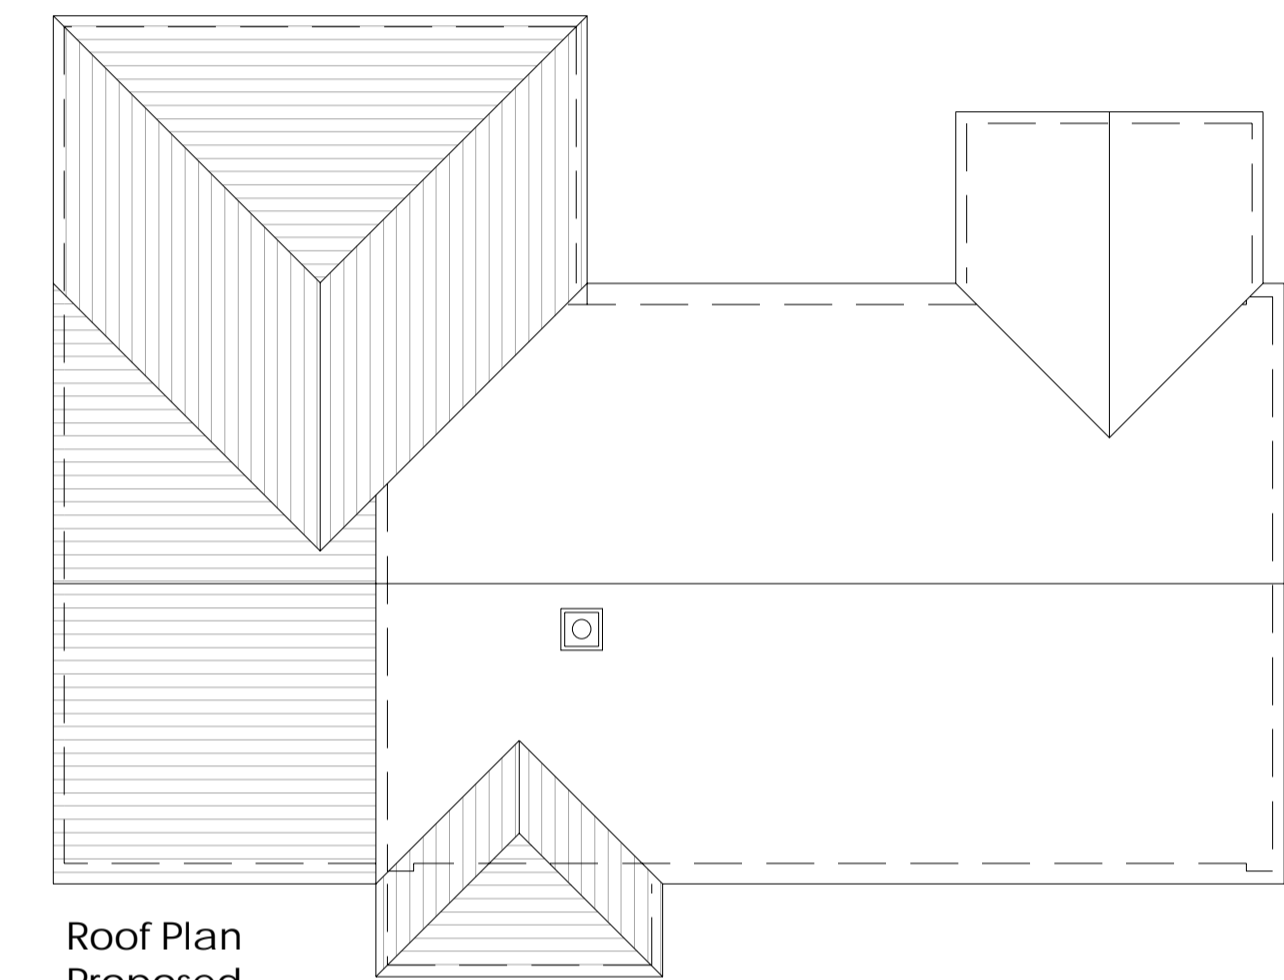

Roof Plan
Proposed

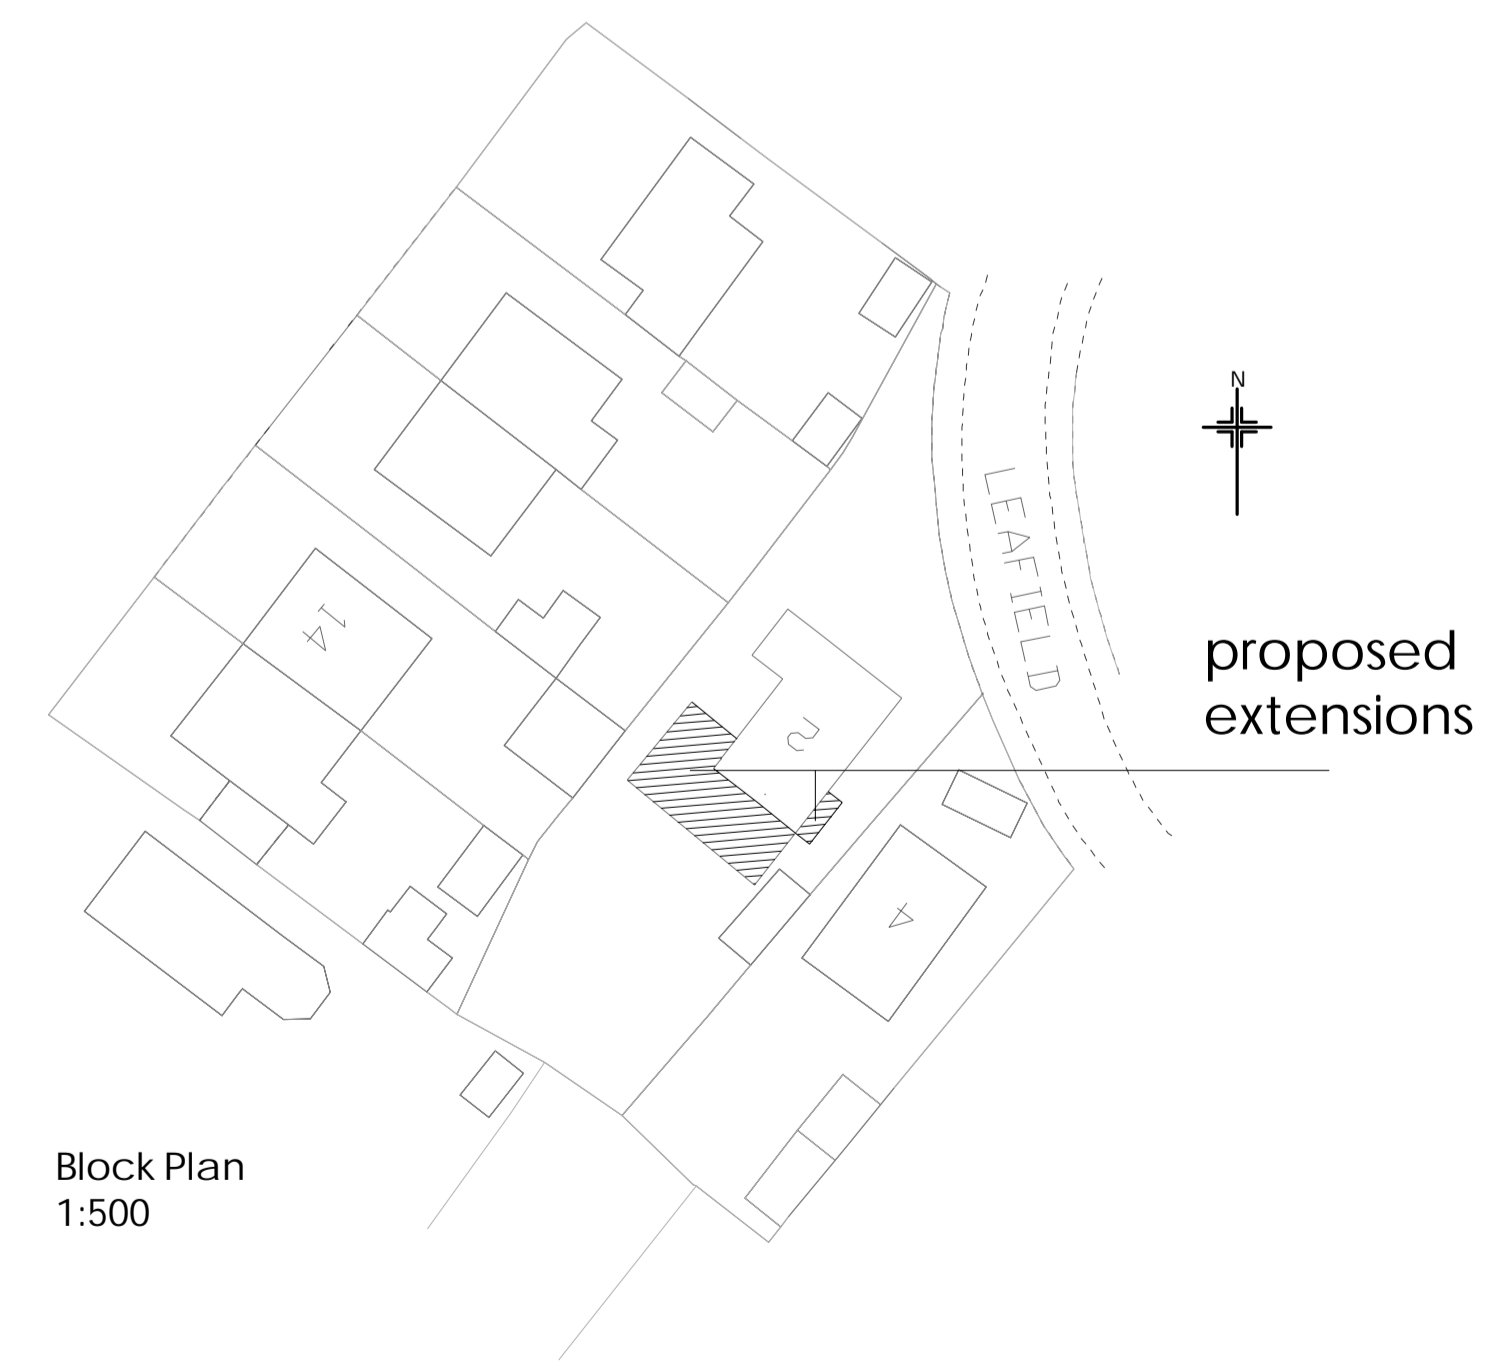

Block Plan
1:500

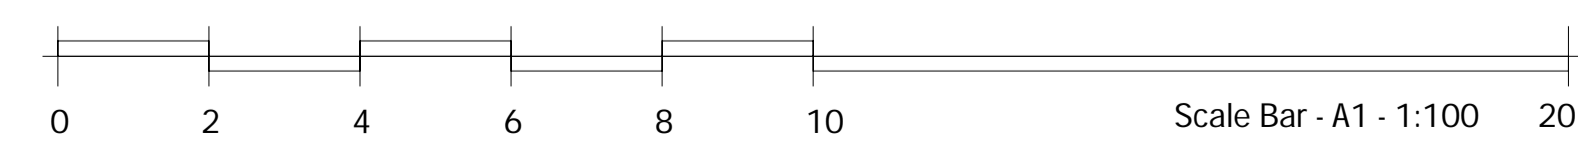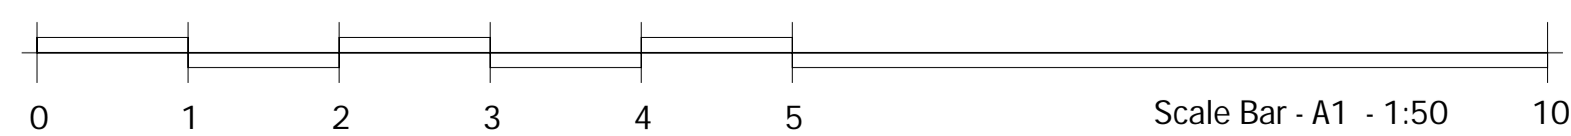

rev.	date	amendment
Kent Building Control Ltd Office 5 The Farmhouse Yew Tree Studios Stanford TN25 6DH 01303 656001		
client	Mr & Mrs Smith	
project	2 Leafield Sellindge Ashford, TN25 6ER	
drawing title	Proposed Plans	
scale	1:100/50	date 10.12.24 drawn by KT
drawg no.	KBC/24/162/003	rev 0