


EXISTING



PROPOSED

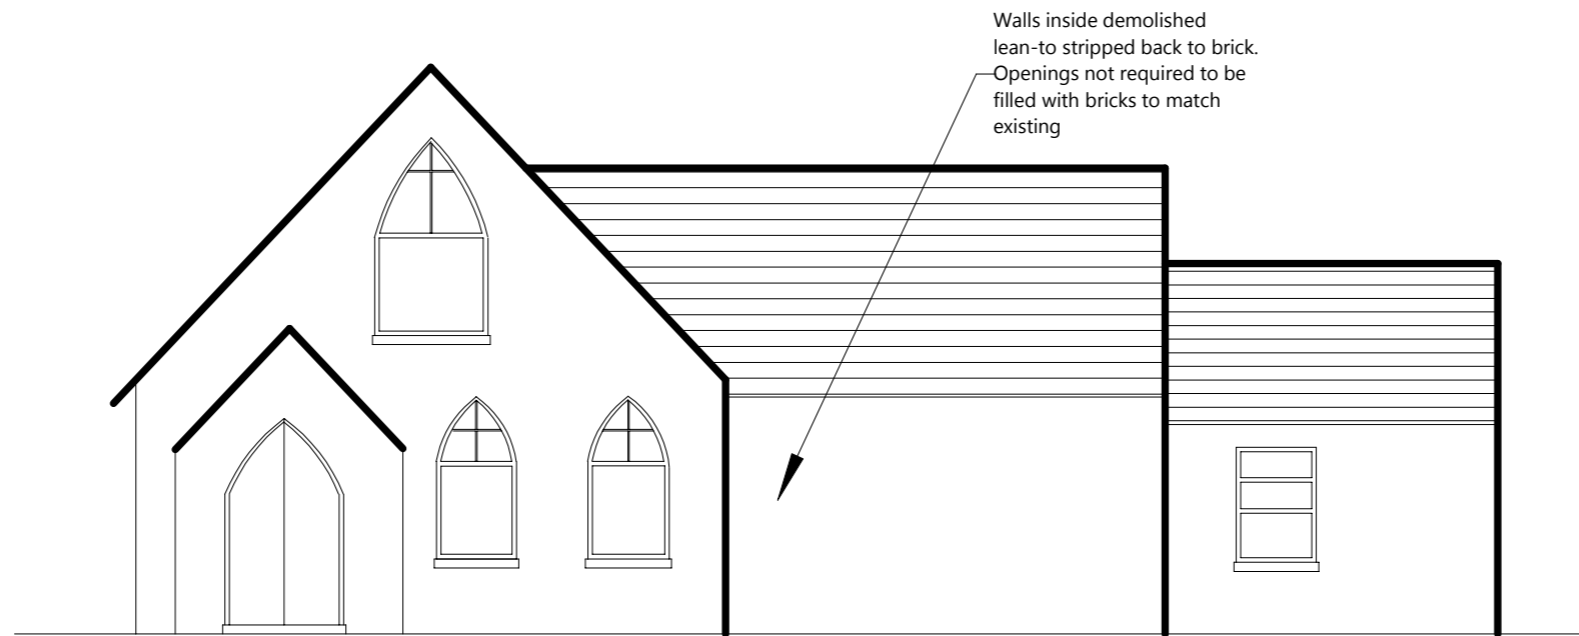

5m

32 CHERITON ROAD FOLKESTONE  
FRONT ELEVATIONS  
FROM CHERITON ROAD  
EXISTING AND PROPOSED

Scale 1:100 @ A3

Dwg No.	Revision	Date
CR014	0	10/01/2025