


THE CONTRACTOR IS TO CHECK ALL DIMENSIONS AND NOTIFY RED HOUSE DESIGN OF ANY DISCREPANCIES OR OMISSIONS. THIS DRAWING IS NOT TO BE SCALED FOR CONSTRUCTION PURPOSES.  
 © Copyright of Red House Design

Notes

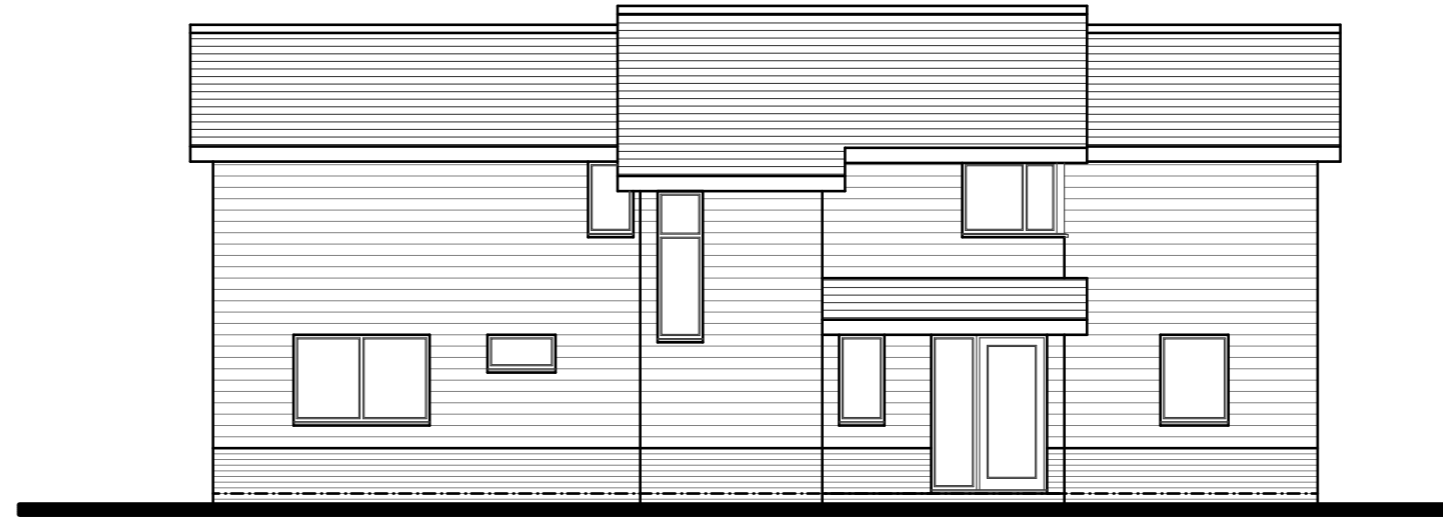

Proposed East Elevation




Proposed North Elevation




Proposed West Elevation



Proposed South Elevation

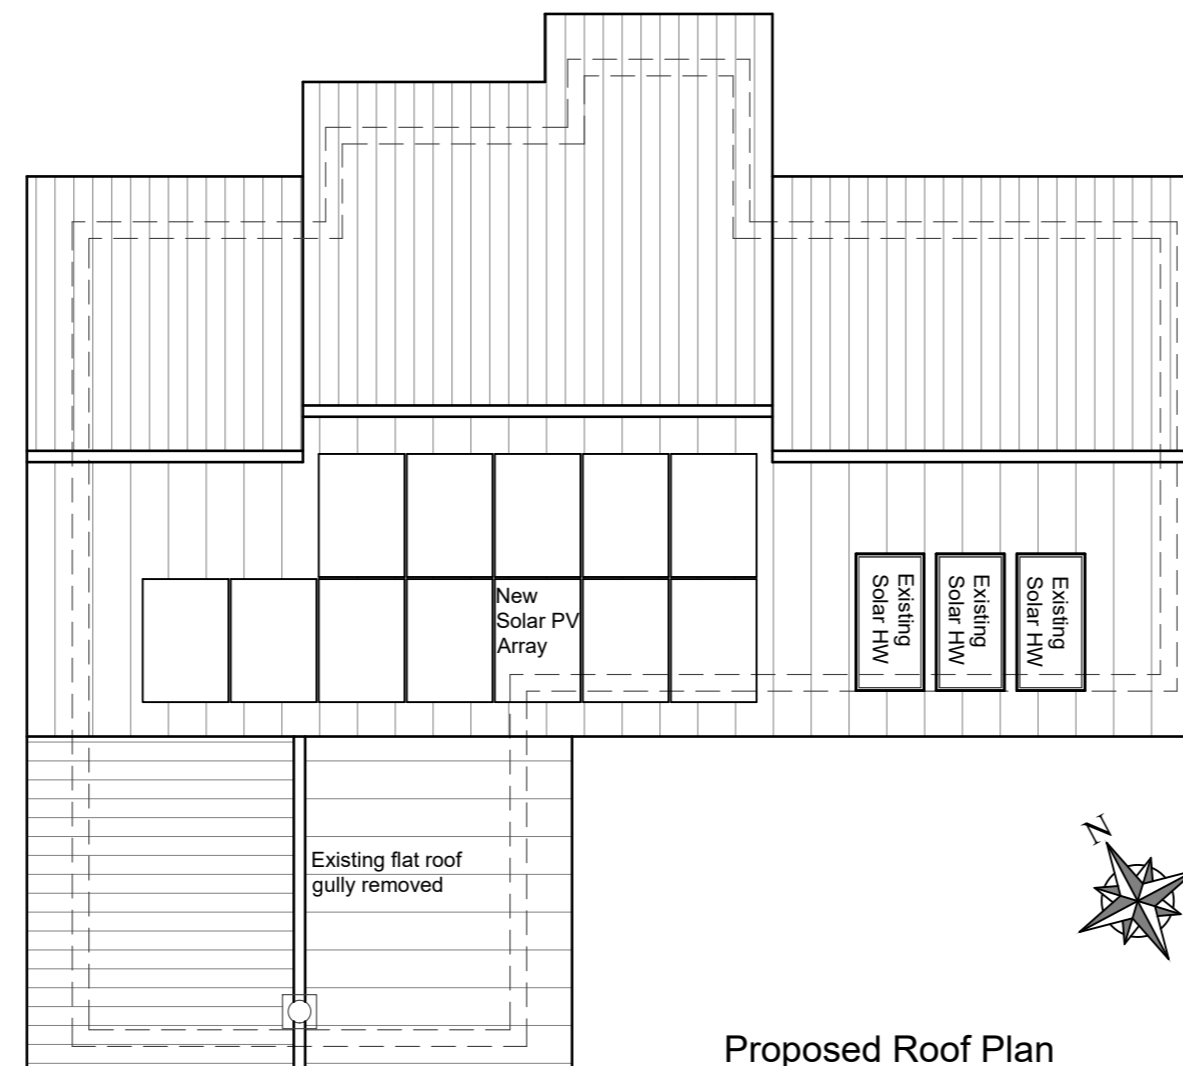

Proposed Roof Plan

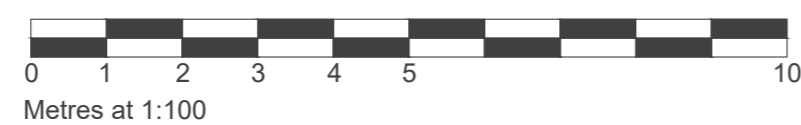

Revisions

# RED HOUSE DESIGN

Rose Cottage, West Stourmouth, Kent, CT3 1HS  
 Telephone: 01227 721779 / 07939 123392  
 enquiries@redhousedes.co.uk

Title  
 Proposed Elevations  
 Proposed Roof Plan

Client  
 Mr & Mrs Boarman

Project  
 Alomnd Tree Cottage  
 Curtis Lane  
 Stelling Minnis  
 Kent  
 CT4 6AE

Drawing Number  
**CL/2269/PD/02**

Scale at A2	Date	Revision
1:100	April 2025	B
Drawn NFB	Checked	

CAD NAME: