




front elevation existing scale 1:100




side elevation existing scale 1:100




side elevation existing scale 1:100

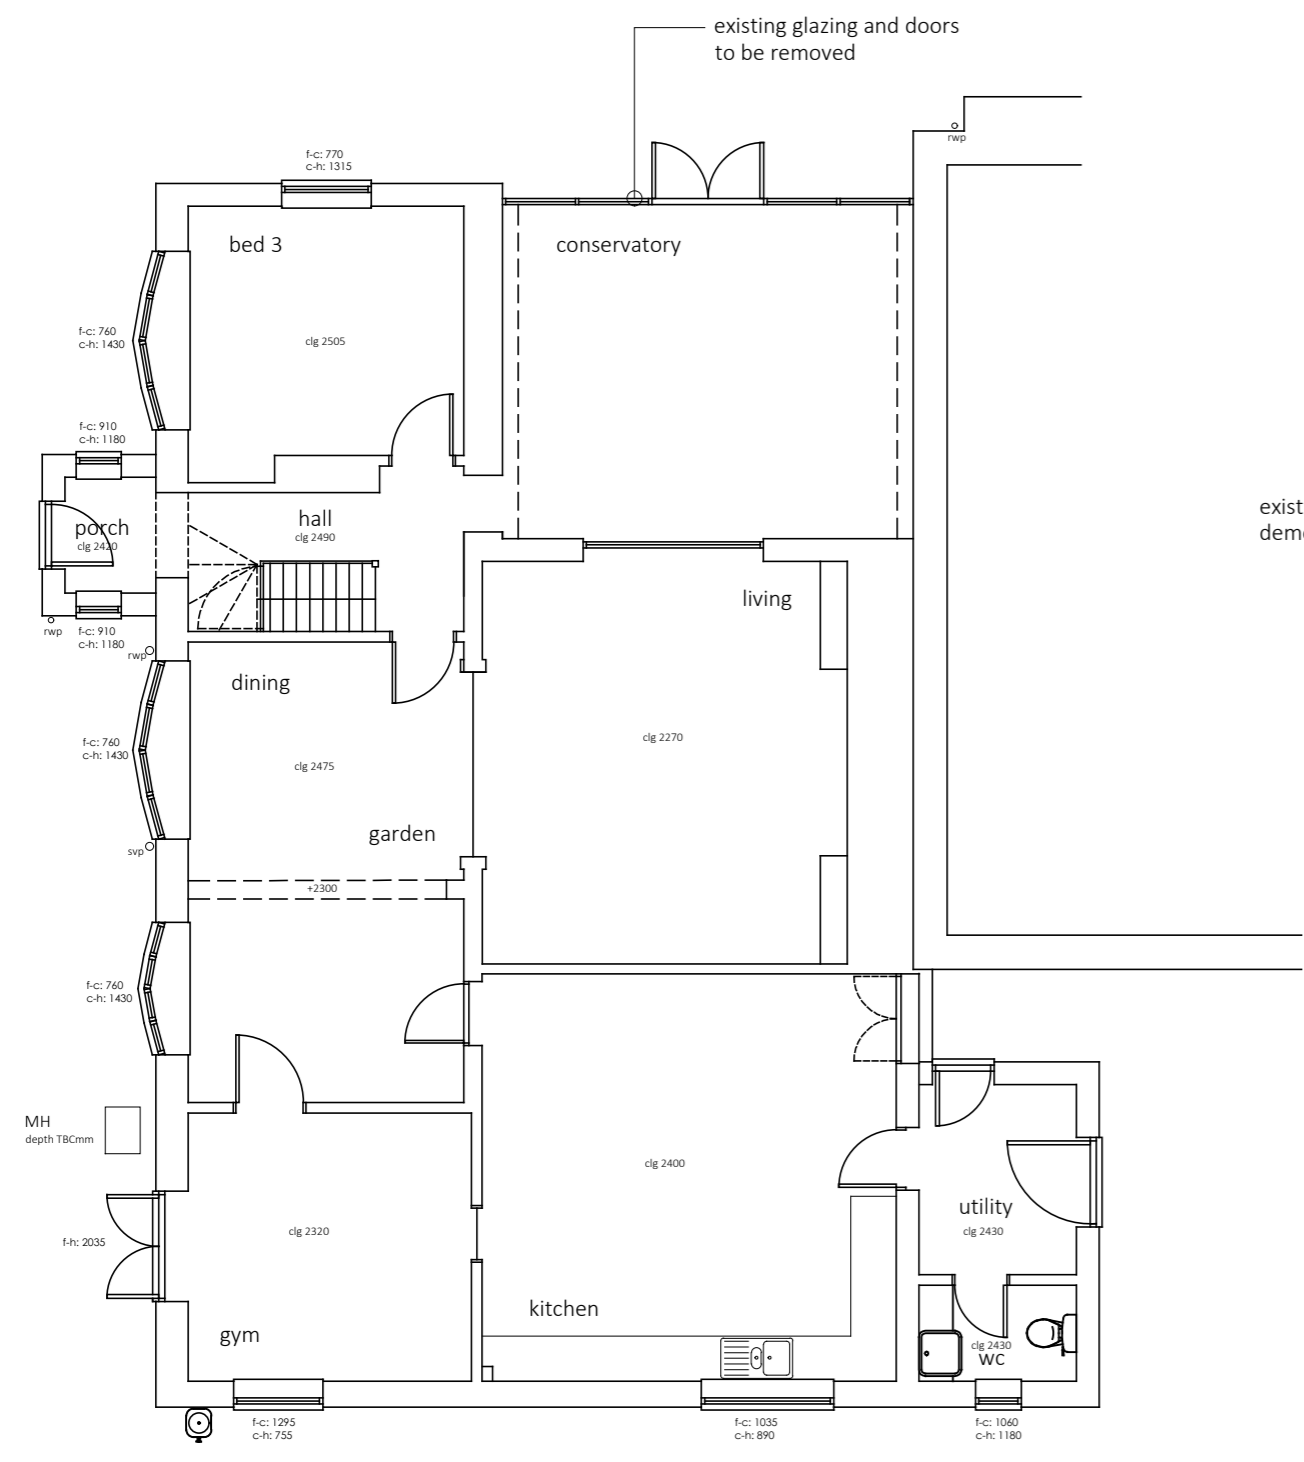

ground floor existing scale 1:100

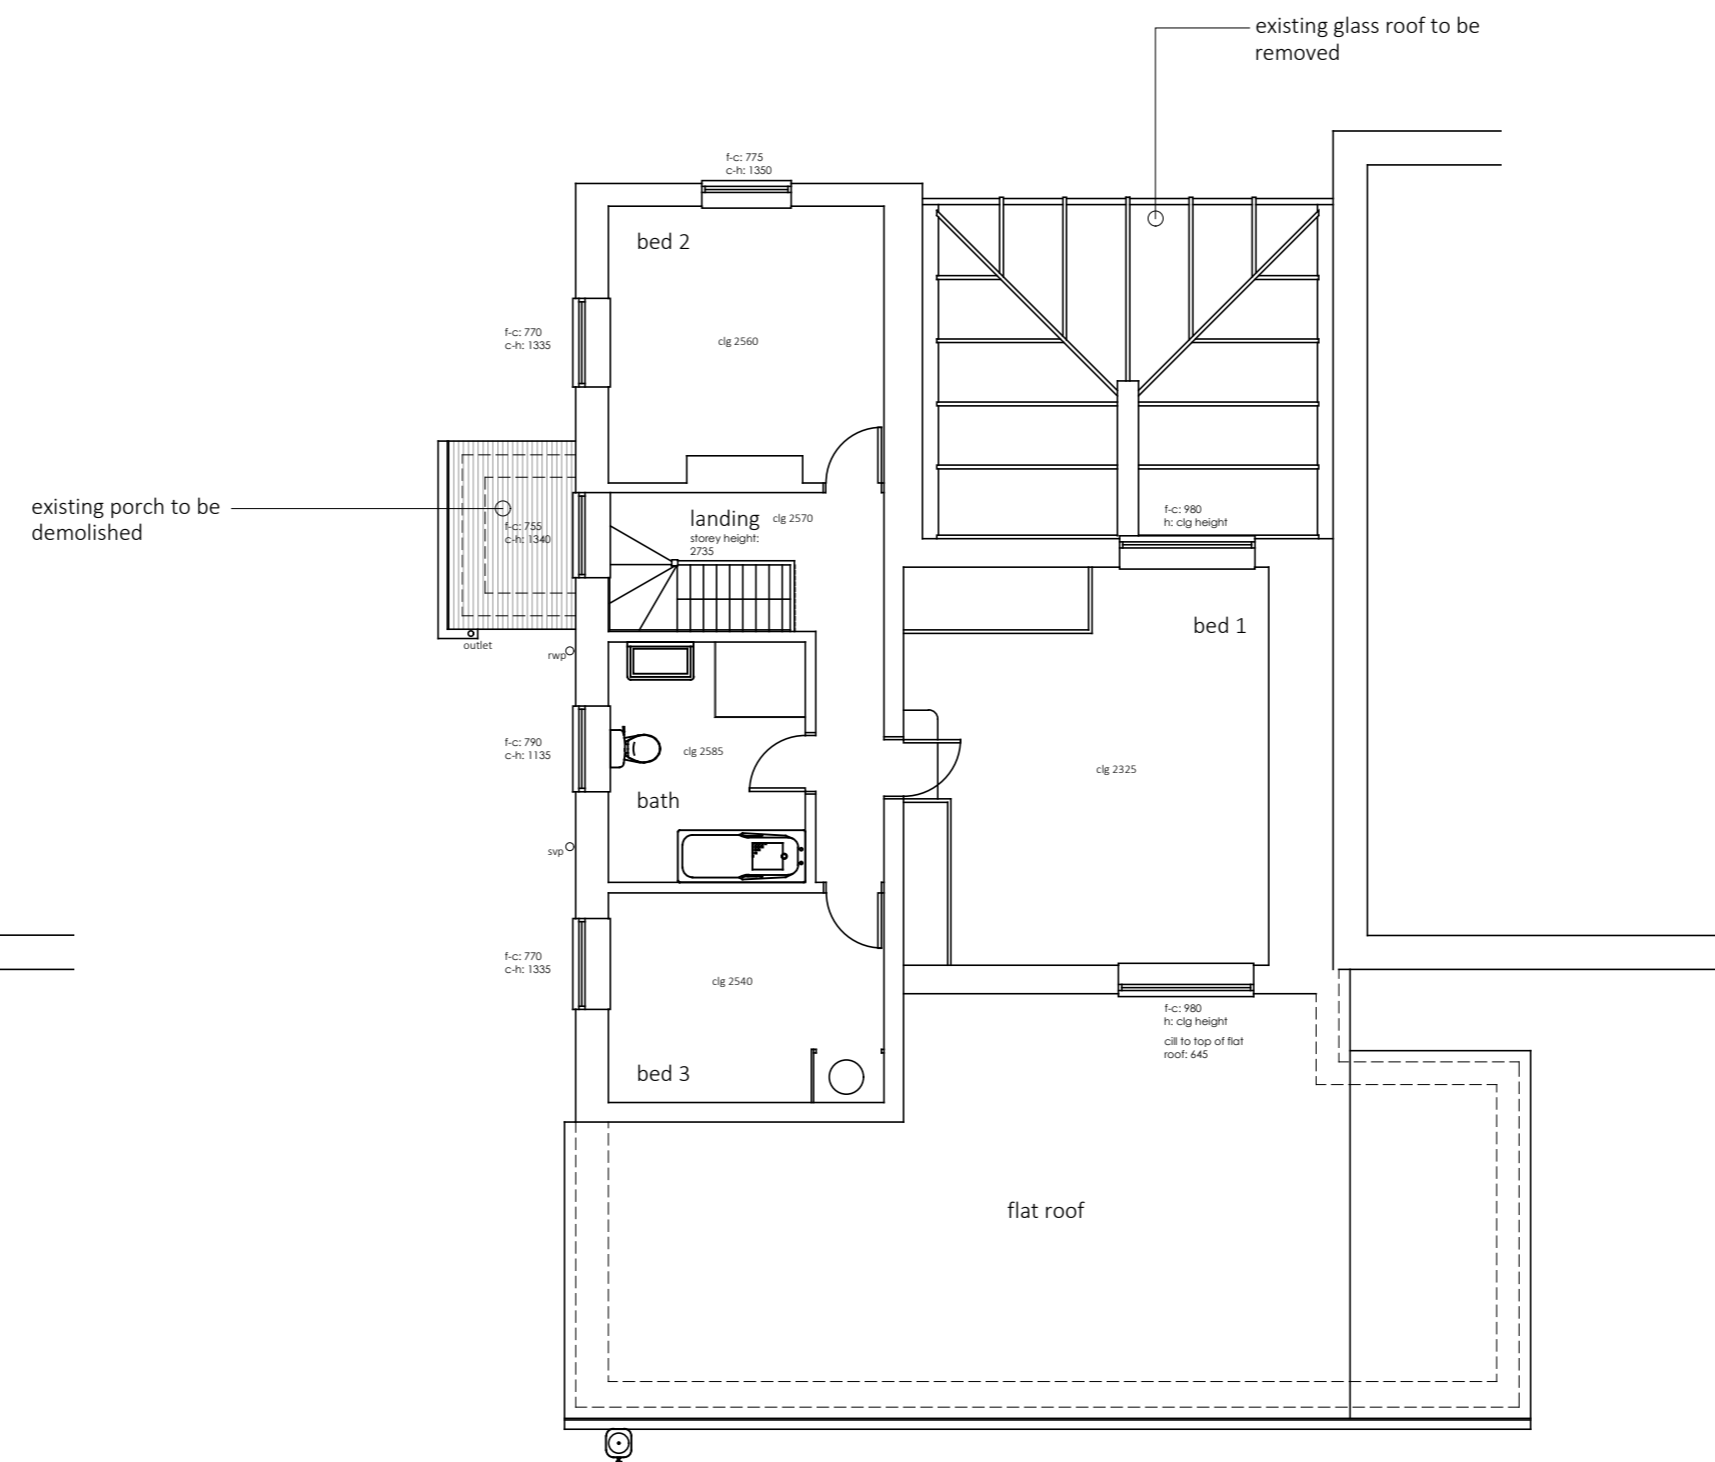

first floor existing scale 1:100

 

Revision: Description: Date:

GARYtidwell ASSOCIATES LIMITED
 architecture - planning - construction technology
 The Old Square, The Street, Woodnesborough, Kent . CT13 0NQ.
 T: 07599 916454 E: garytidwell@hotmail.co.uk

Client:
 MS. K. MELROSE
 Project:
 SCHOOL HOUSE
 SCHOOL ROAD
 ACRISE
 KENT CT18 8LR
 Title:

Floor Plans & Elevations as Existing

Scale: 1:100 @ A2 Date: MAR 24 Drawn: GT

Drawing Number: Revision:

01.847.03

PO