



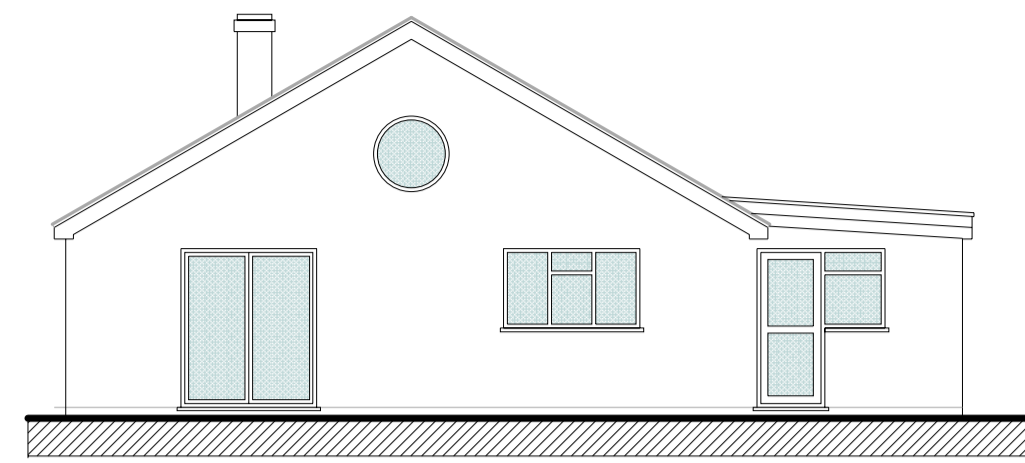

Side Elevation
Proposed

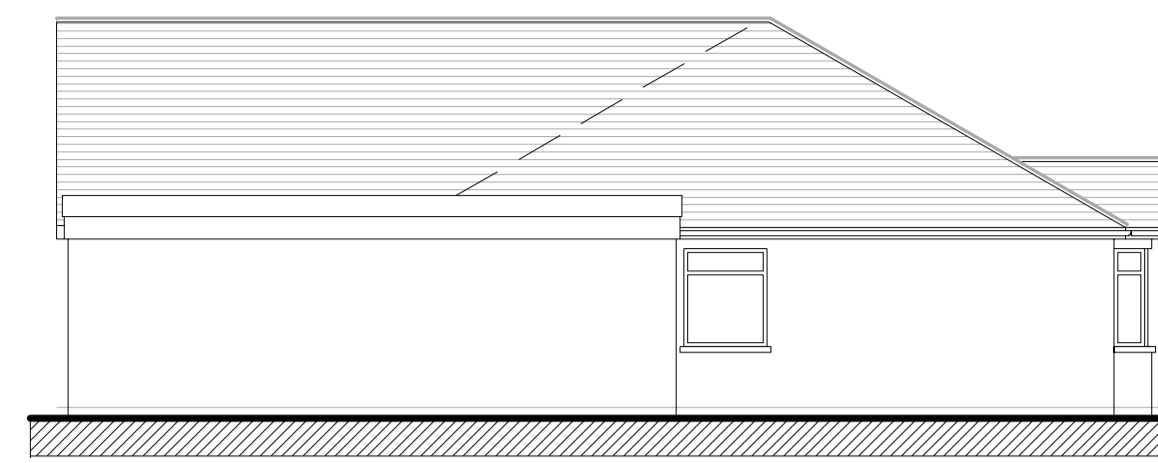


Rear Elevation
Proposed



Side Elevation
Proposed




Front Elevation
Proposed

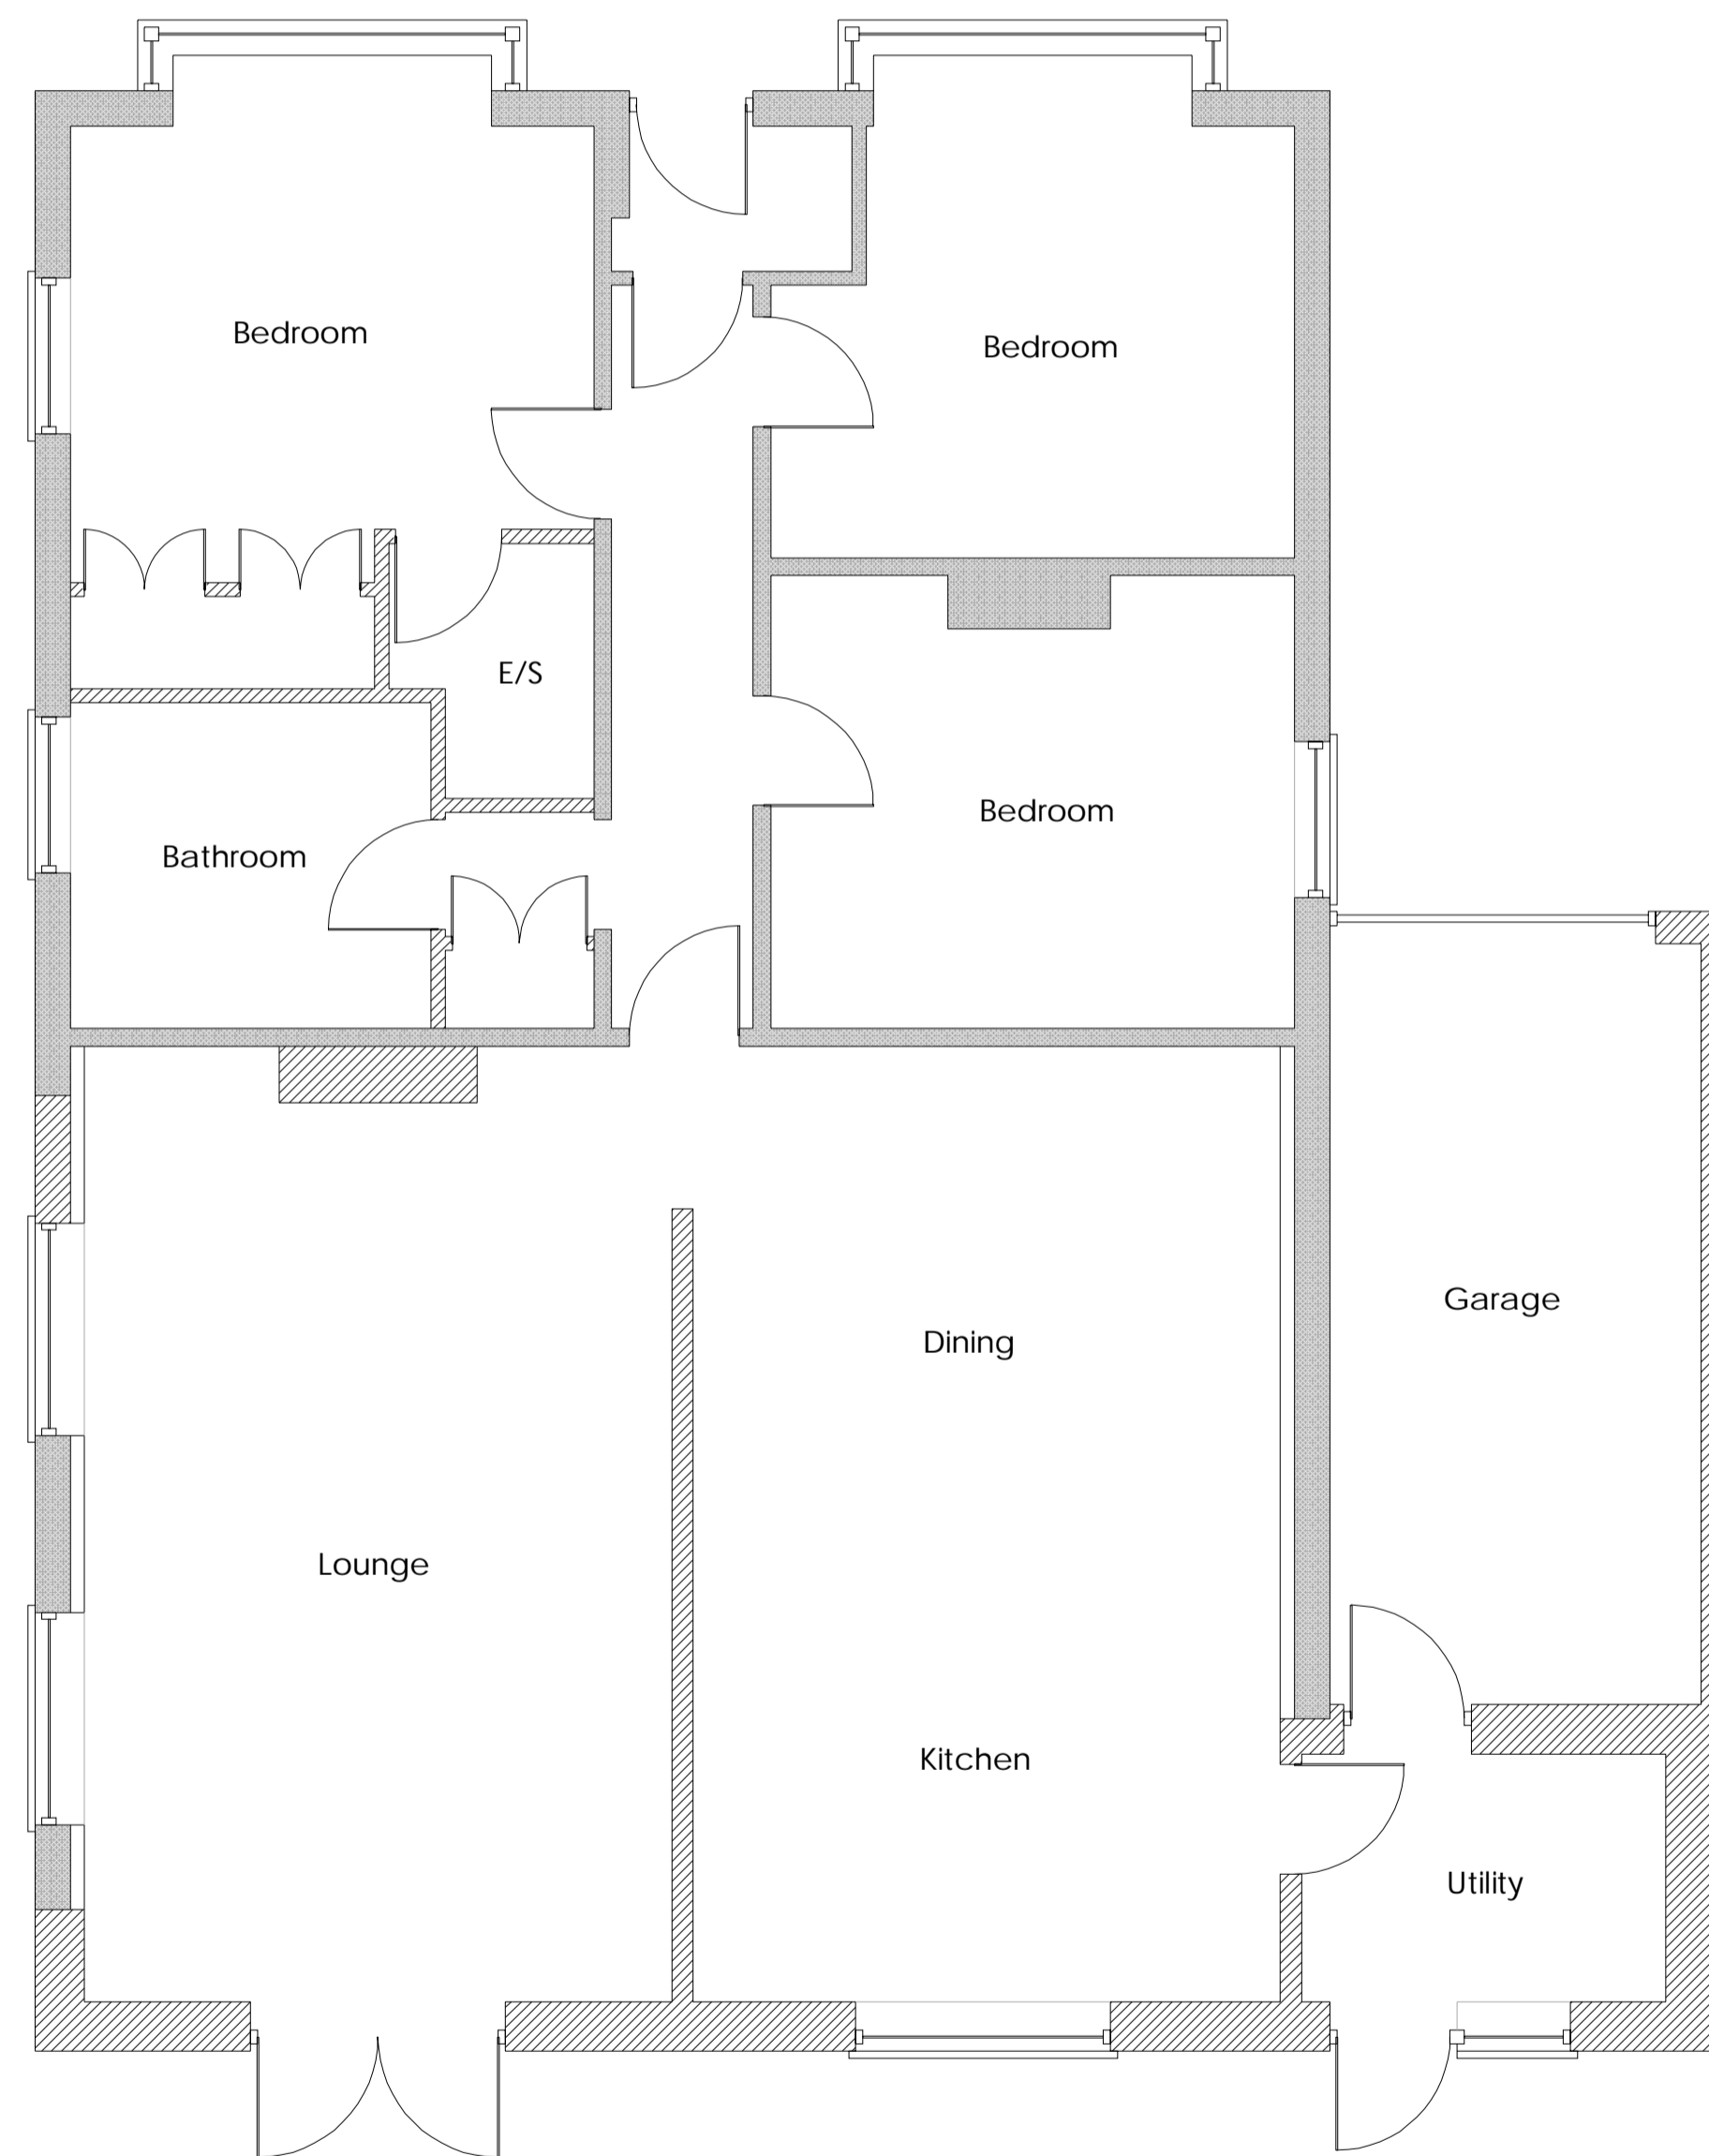


Ground Floor Plan
Proposed



Additional footprint of 24.77m²

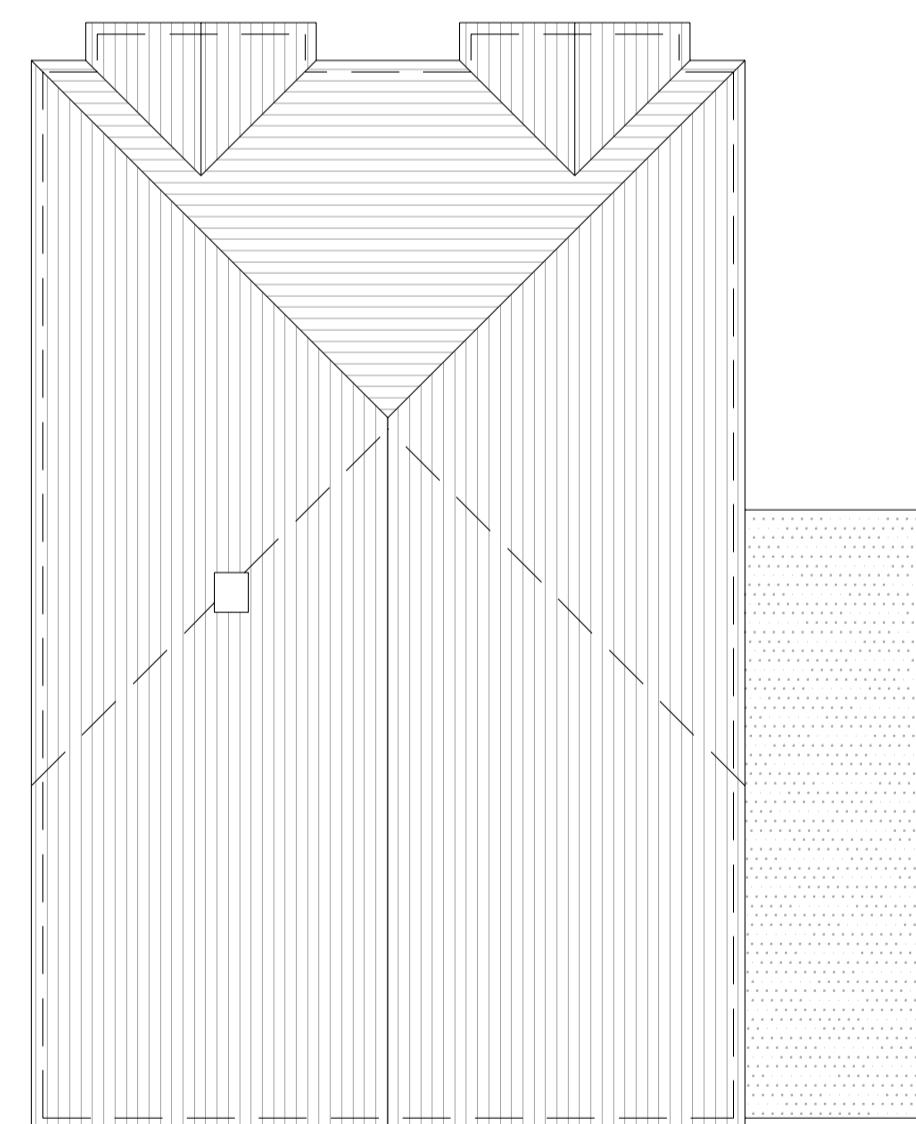

Roof Plan
Proposed

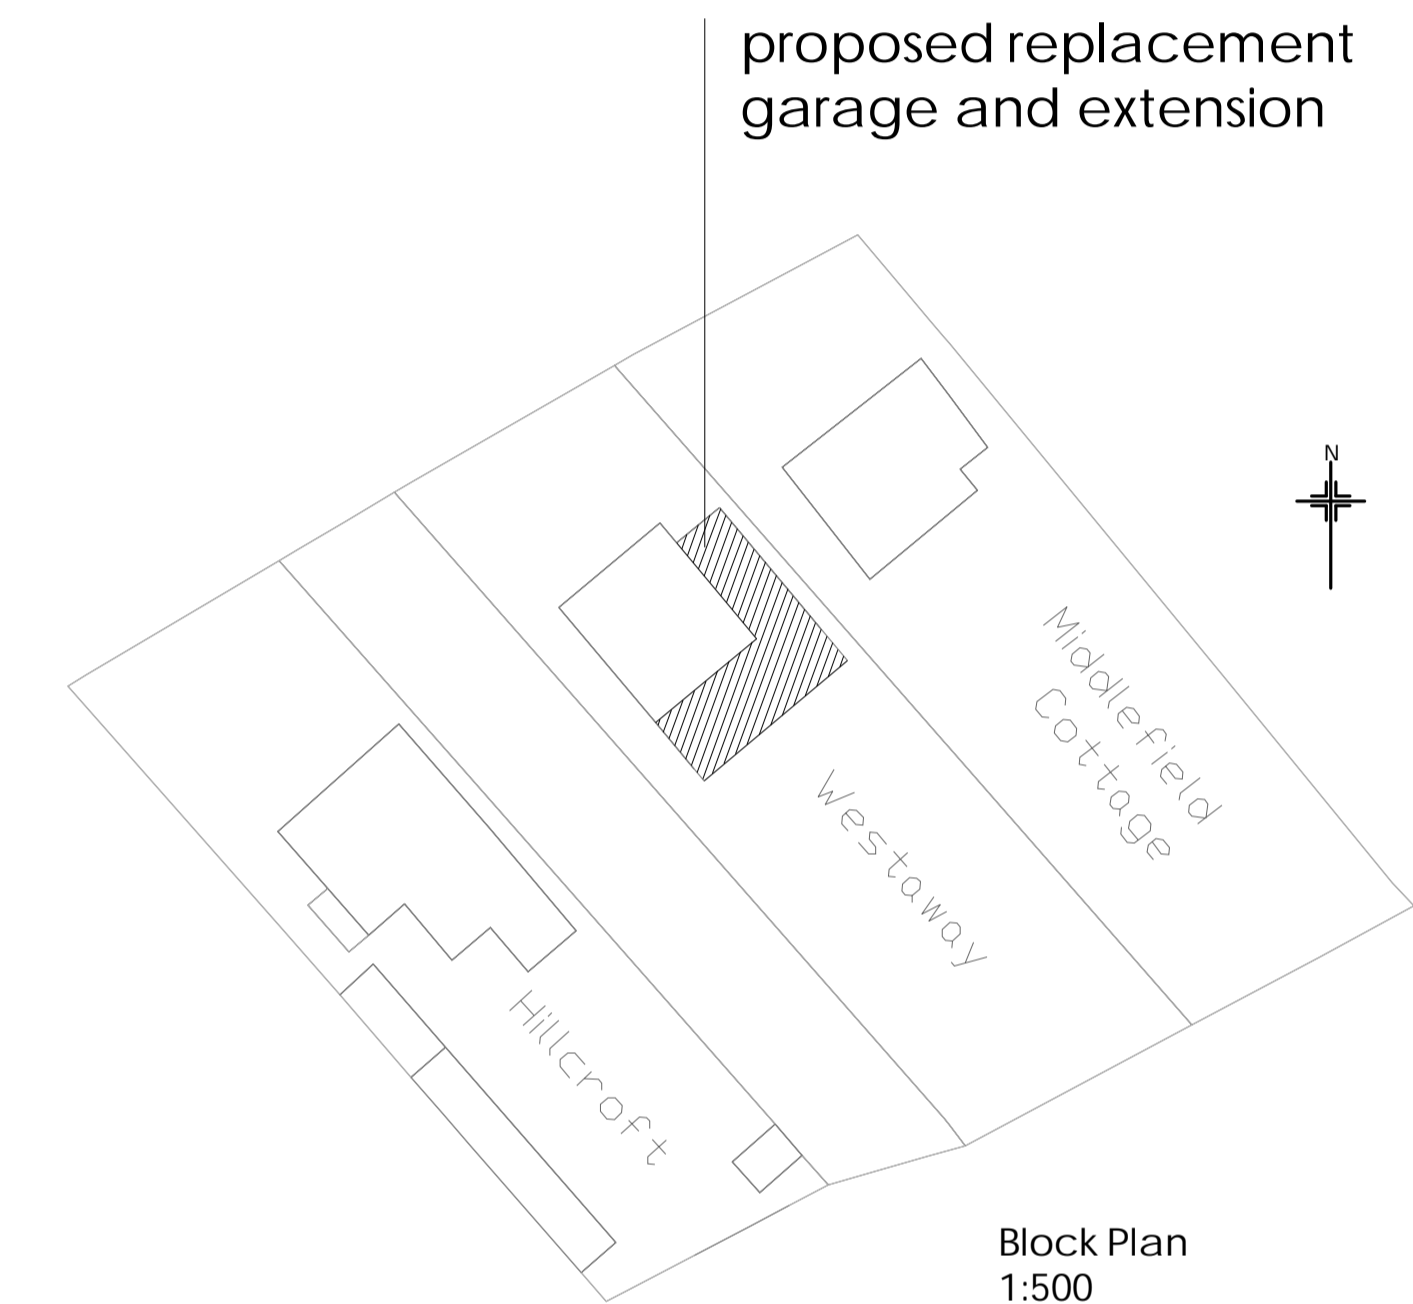

Block Plan
1:500

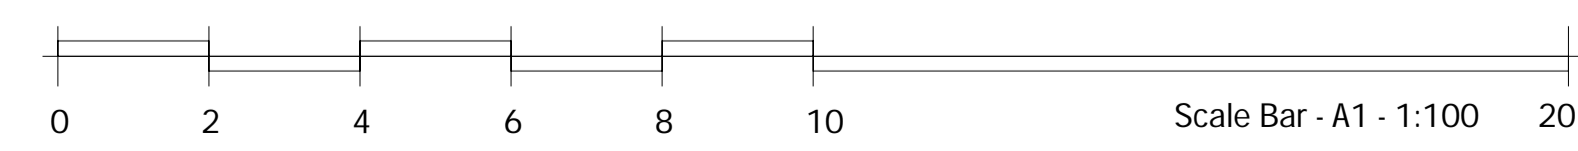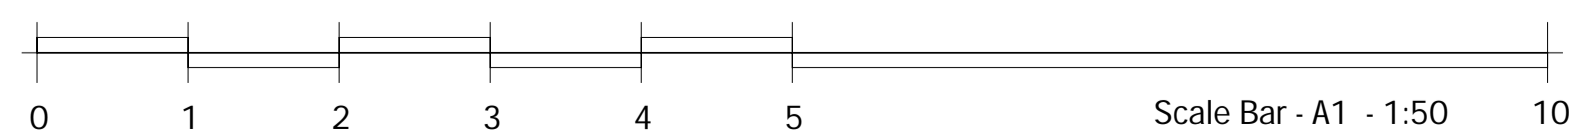

rev.	date	amendment
Kent Building Control Ltd Office 5 The Farmhouse Yew Tree Studios Stanford TN25 6DH 01303 656001		
client	S Myers	
project	Westaway Teddars Leas Road Etchinghill, CT18 8DA	
drawing title	Proposed Plans	
scale	1:100/50	date 12.05.25 drawn by KT
drawg no.	KBC/25/053/003	rev 0