



Front Elevation - West Proposed




Side Elevation - South Proposed

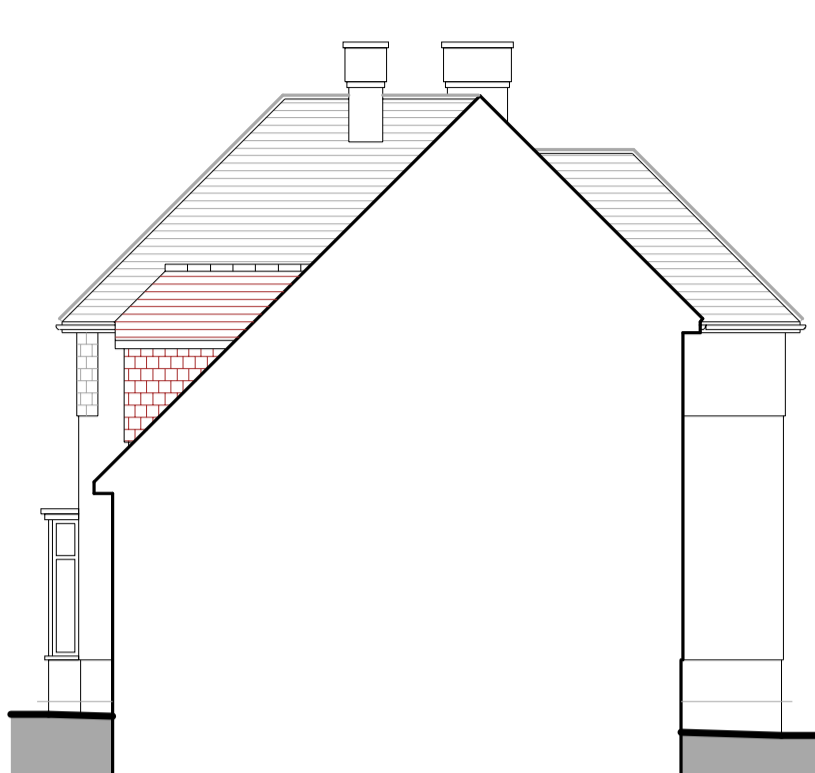


Rear Elevation - East Proposed

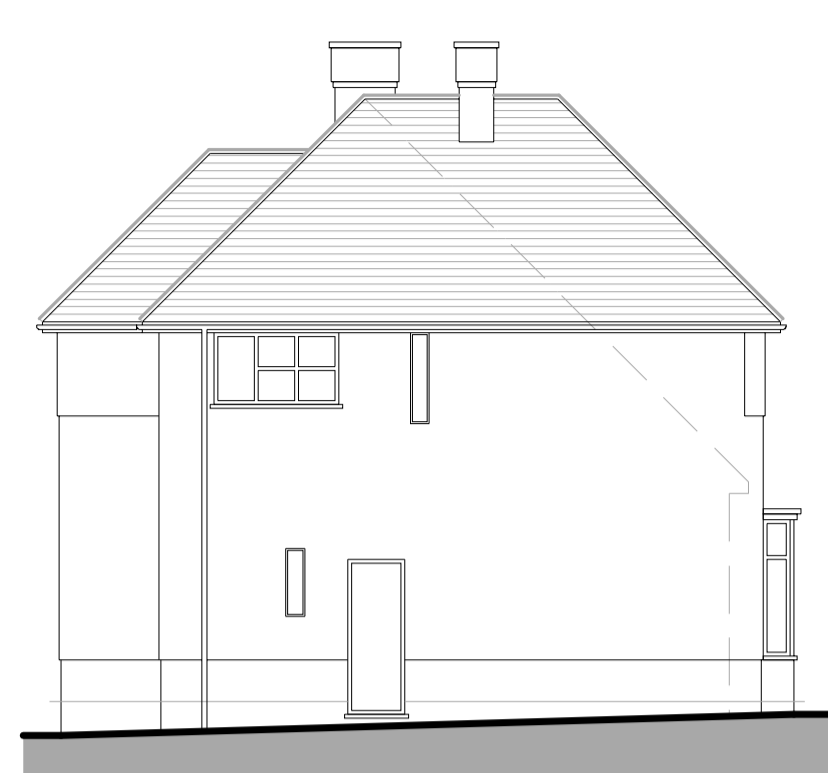

Side Elevation - North Proposed

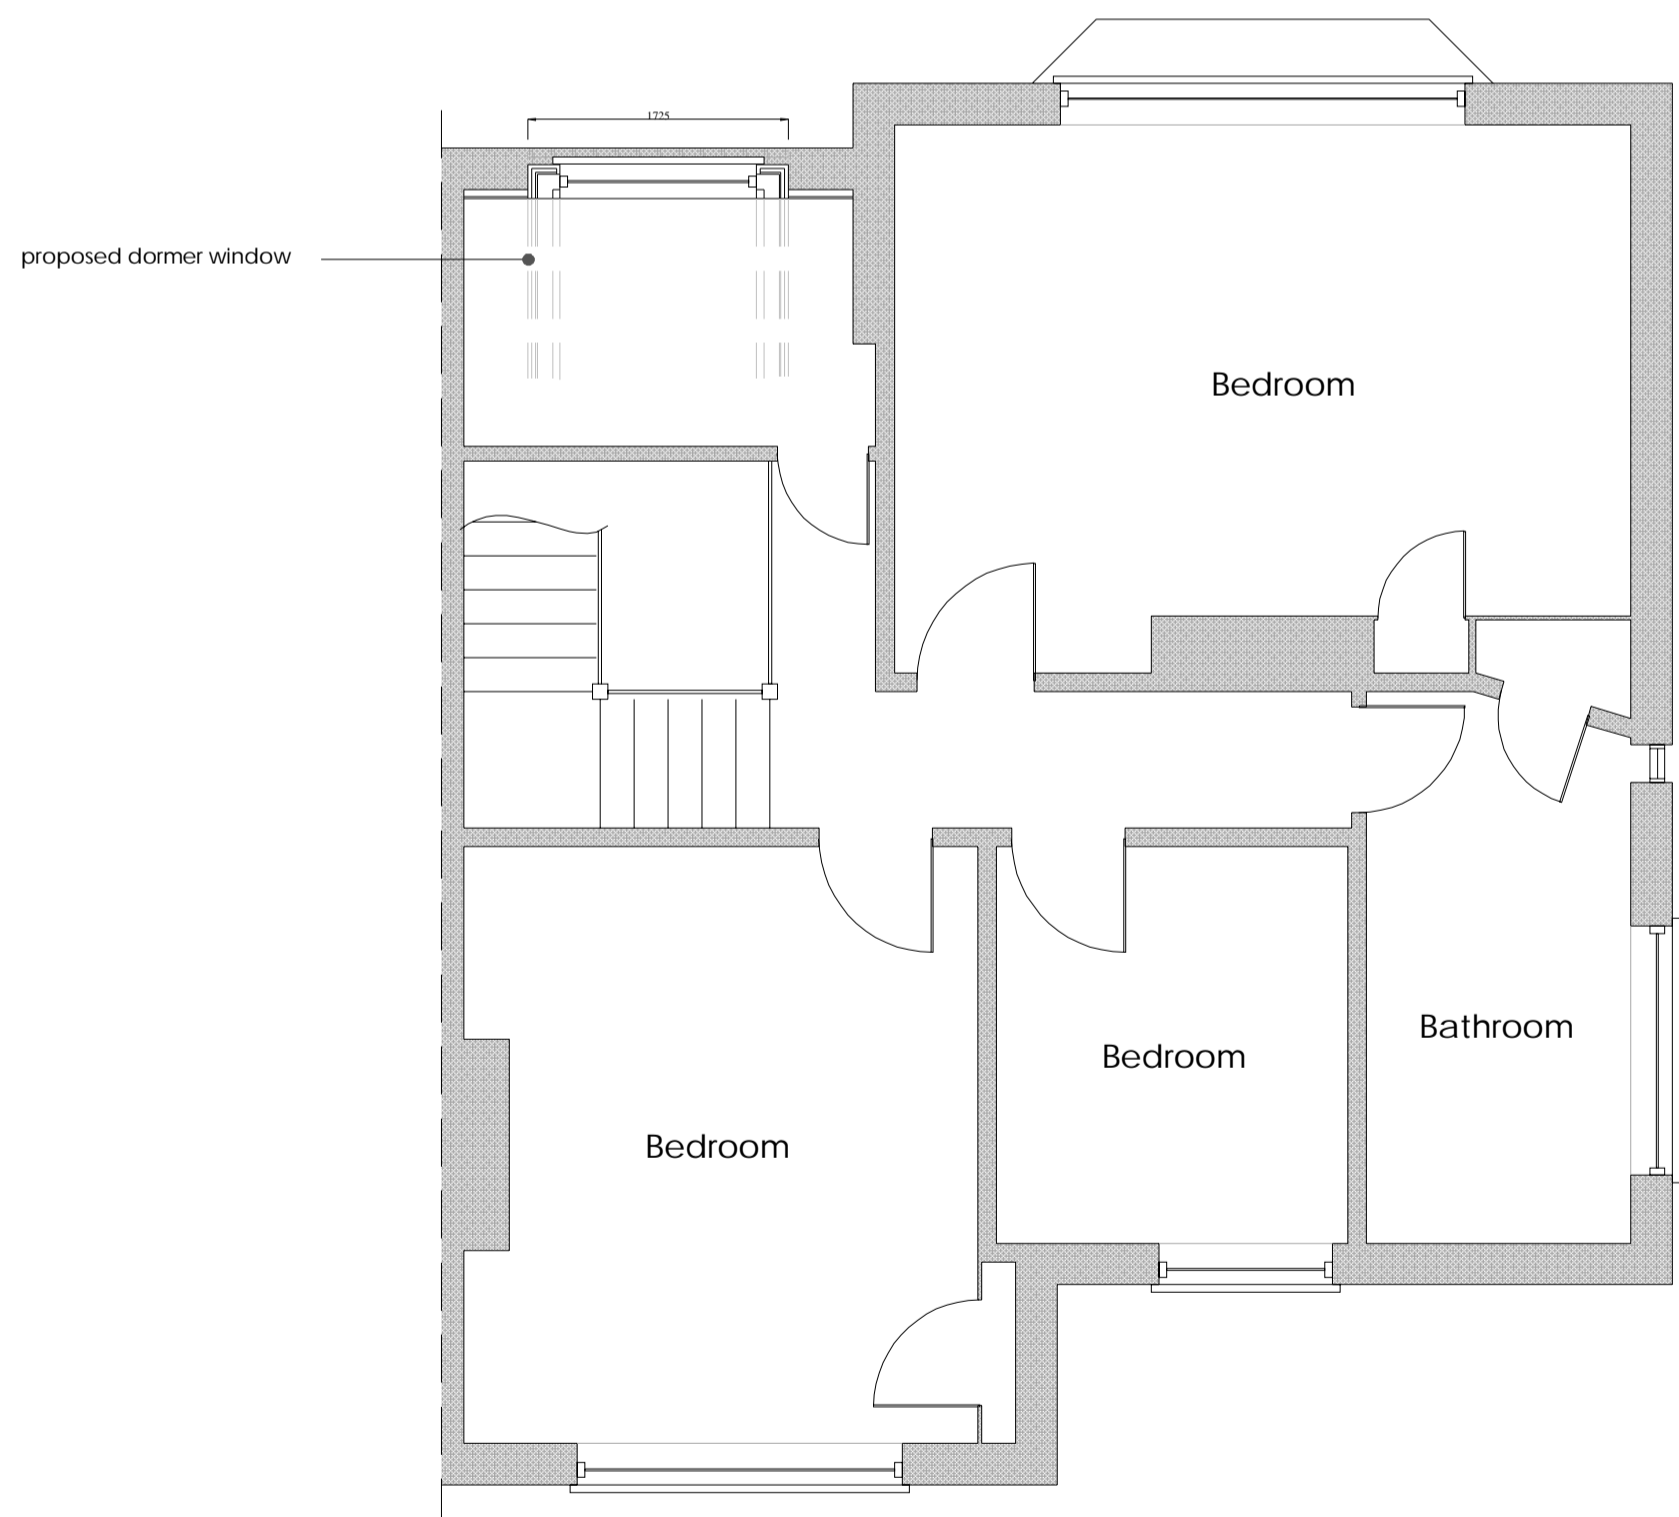



First Floor Plan Proposed

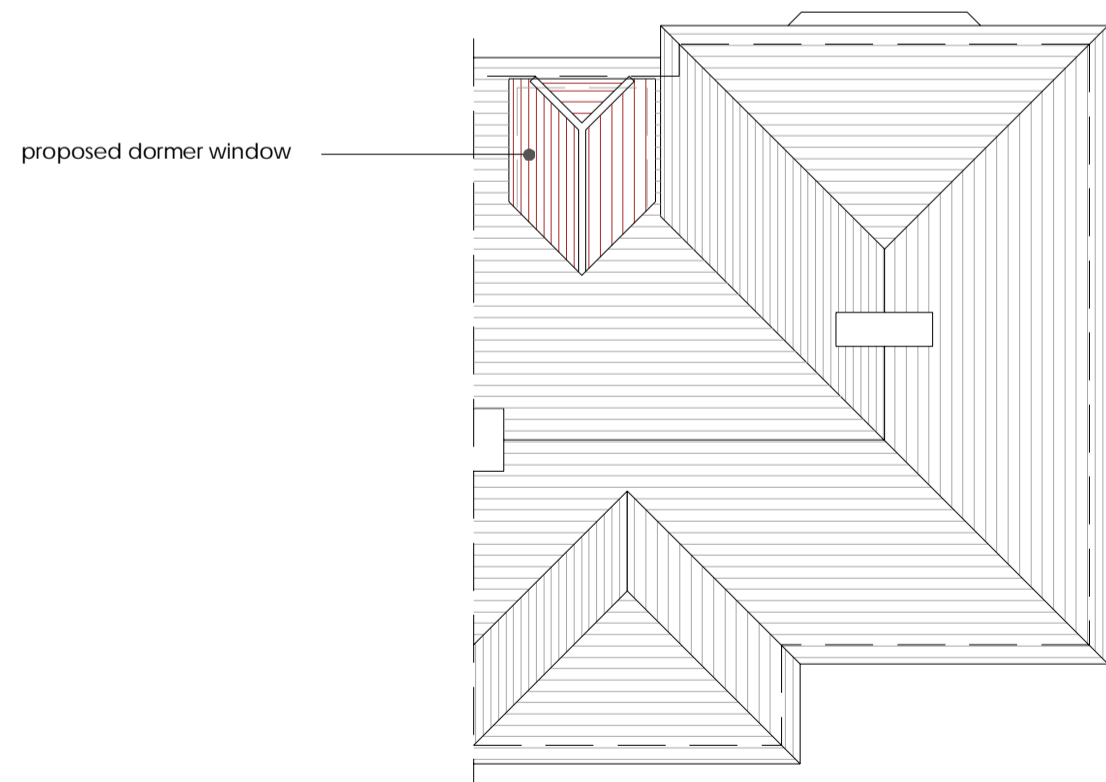

Roof Plan (1:100) Proposed



Block Plan - Proposed

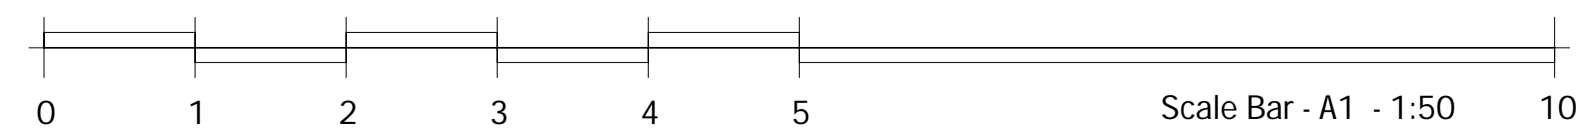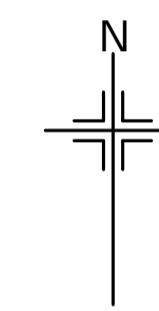

rev.	date	amendment
<p>Kent Building Control Ltd Office 5 The Farmhouse Yew Tree Studios Stanford TN25 6DH</p> <p>01303 656001</p>		
client	C Crampton	
project	56 Surrenden Road Folkestone CT19 4EB	
drawing title	Proposed Dormer Window Proposed Plans & Elevations	
scale	1:100/50	date 30.05.25 drawn by JB
drawg no.	KBC/25/063/003	rev 0