


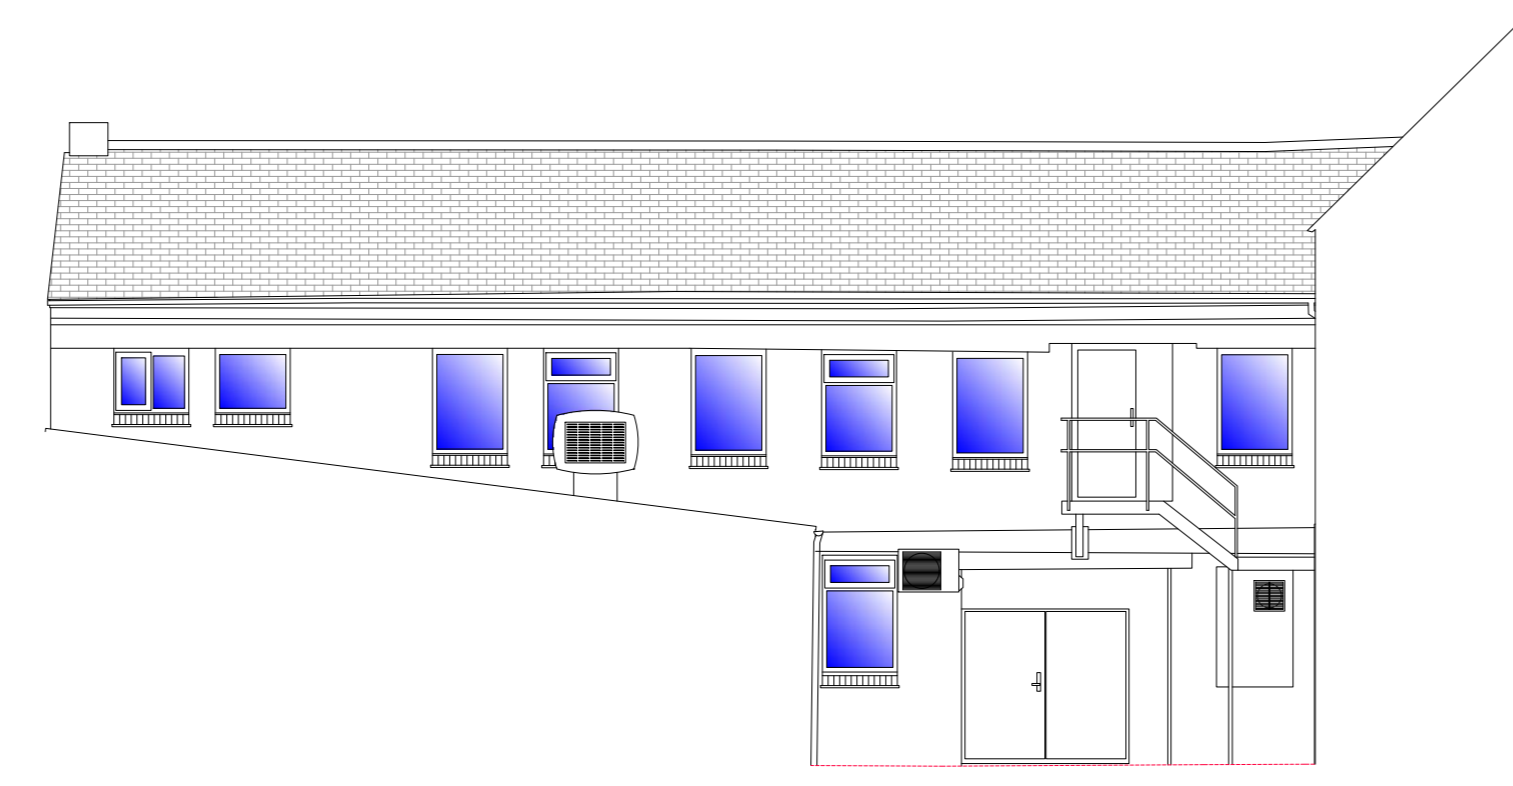

Elevation 1

Datum 30.000m Datum 30.000m



Elevation 2

Datum 30.000m Datum 30.000m




Elevation 3

Datum 30.000m Datum 30.000m




Elevation 4

Datum 30.000m Datum 30.000m

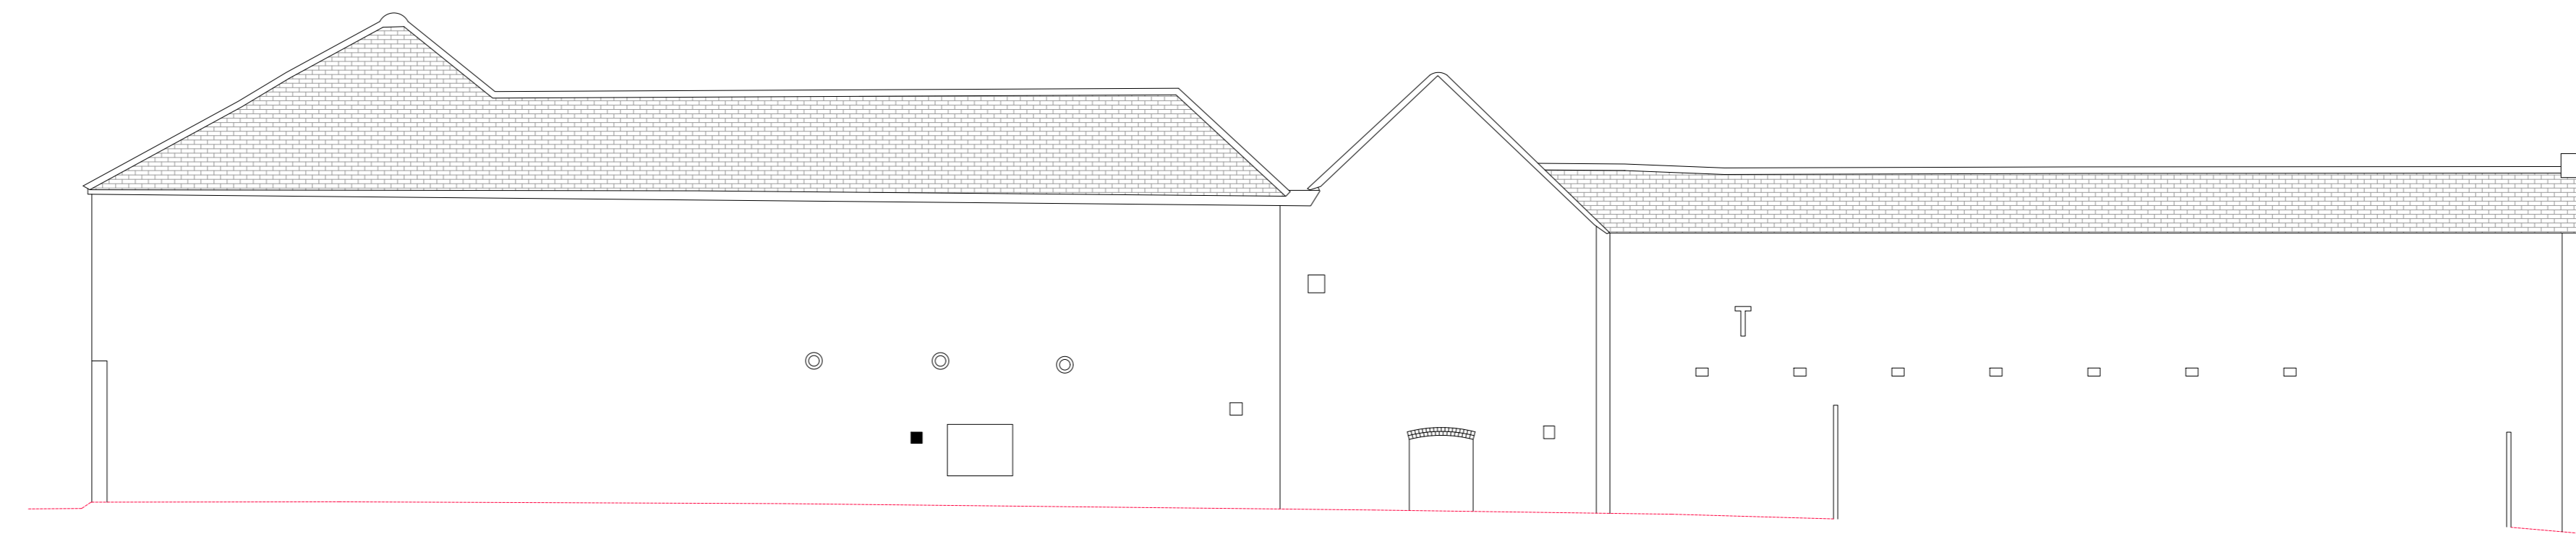

Elevation 5

Datum 30.000m Datum 30.000m

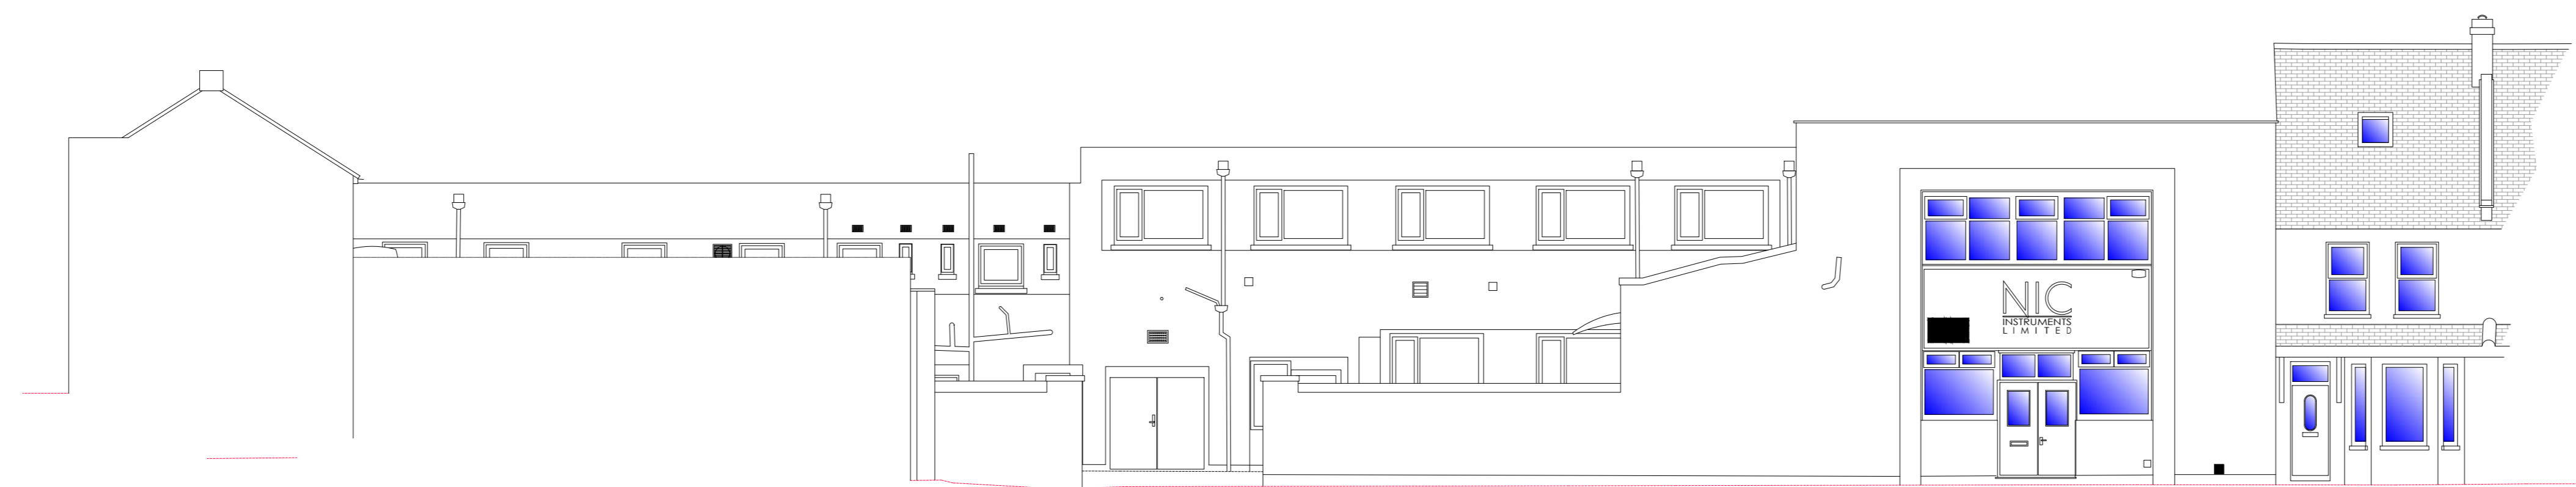

Elevation 6

Datum 30.000m Datum 30.000m

Copyright 2025 Hook Survey Limited
The Copyright of these Plans shall remain with Hook Survey Limited who will grant an irrevocable licence for use by the Client and permit to be reproduced for the Client's use only. Please see our terms and conditions of supply at www.hooksurvey.com for further details.


DO NOT SCALE

All critical dimensions must be checked on site prior to commencement of any works.
This is a CAD drawing - some layers may not be shown on this drawing

Floor Plans Legend

DH 2.10	Door head height
FL 96.62	Floor level
CH 2.71	Ceiling height (from floor)
FCH 2.55	False Ceiling height (from floor)
CH 1.05	Window cill height (from floor)
Head 2.50	Window head height (from floor)
Sc M+4.05	Height at change in ceiling slope
RD	Radiator
+12.75	Beam soffit height (from floor)

Notes
Beams and columns surveyed where accessible and visible, no allowance for lifting ceiling tiles. Left details only surveyed if safe access is provided, some details may be indicative only.
All measurements have been taken to existing wall, floor and ceiling finishes.
All Elevation details surveyed where accessible.

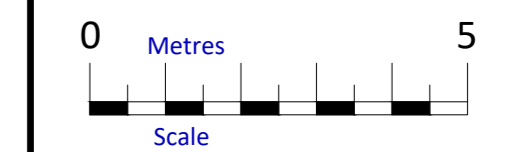

HOOK SURVEY
Land & Building Surveyors
www.hooksurvey.com

Project:
NIC, Gladstone Road,
Folkestone CT19 5NF

Client:
NIC Instruments Limited

Drawing title:
Elevations

Job No.:	Dwg No.:	Revision:
S25/10471	S25/10471/03	
Scale:	Date:	Drawn by:
1:100	June 2025	R.G.

Levels related to:
Ordnance survey coordinate system using GPS related to the Leica Smartnet RTK network.

Head Office
Unit 1, Bybow Farm
Orchard Way
Dartford, Kent
DA2 7ER
Email: mail@hooksurvey.com
Tel: 01322 277221
Midlands Office
40 Ashwood Drive
Cotton Hackett
Birmingham
B45 8AB
Email: midlands@hooksurvey.com
Tel: 01608 523118
www.hooksurvey.com

