



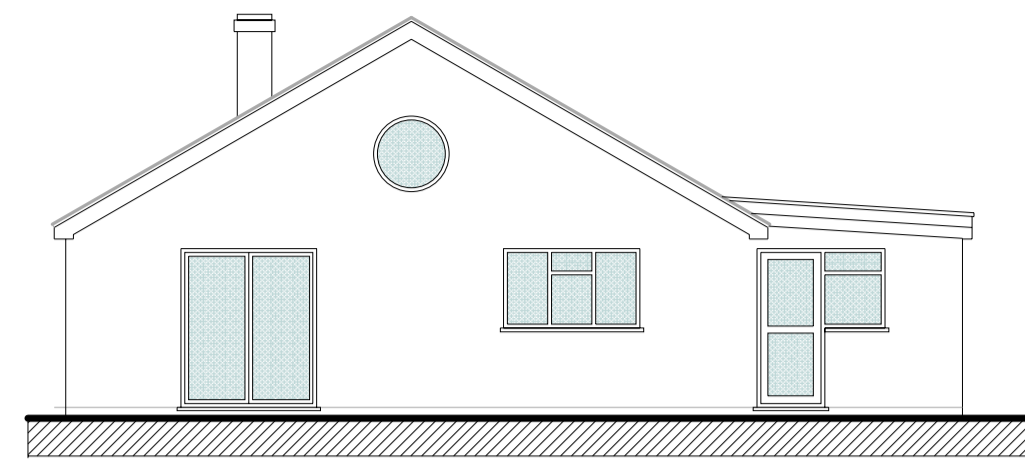

Side Elevation Proposed

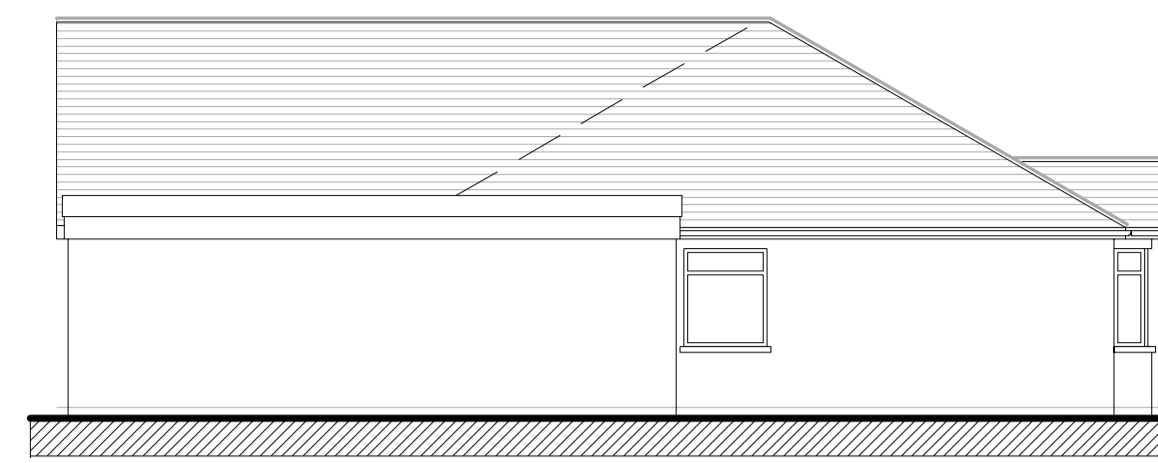


Rear Elevation Proposed



Side Elevation Proposed




Front Elevation Proposed

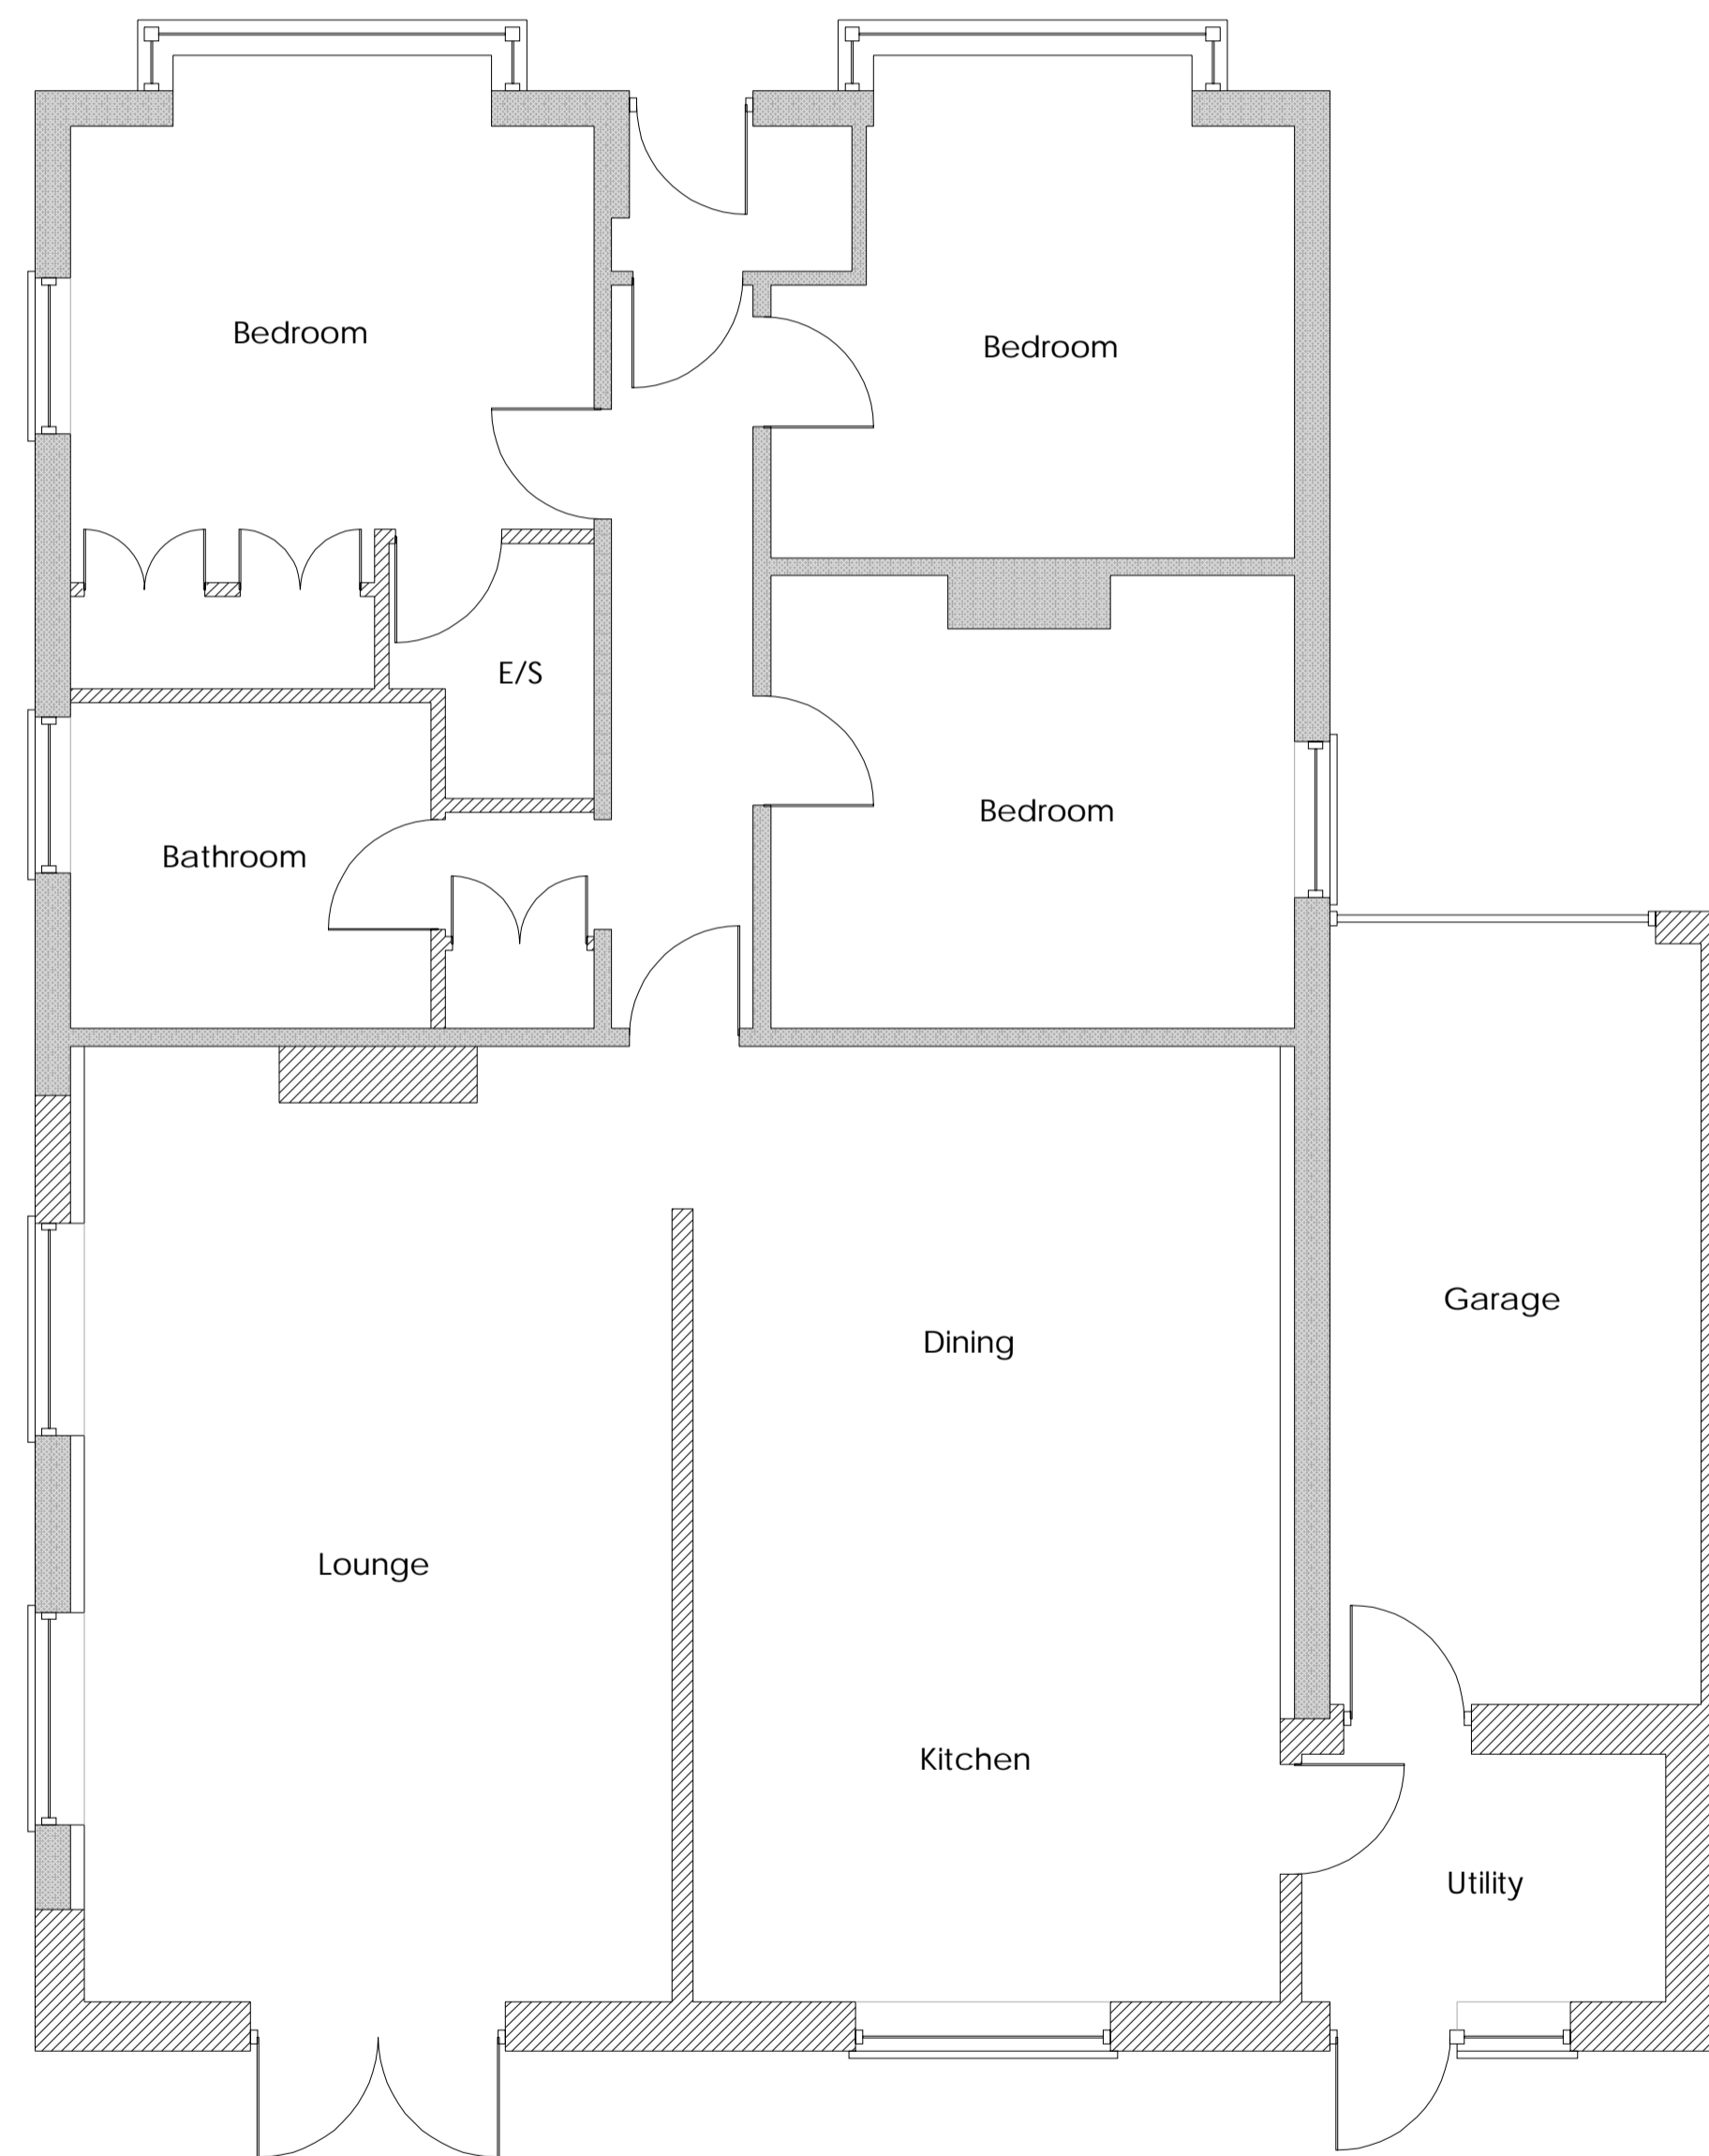


Ground Floor Plan Proposed



Additional footprint of 24.77m²

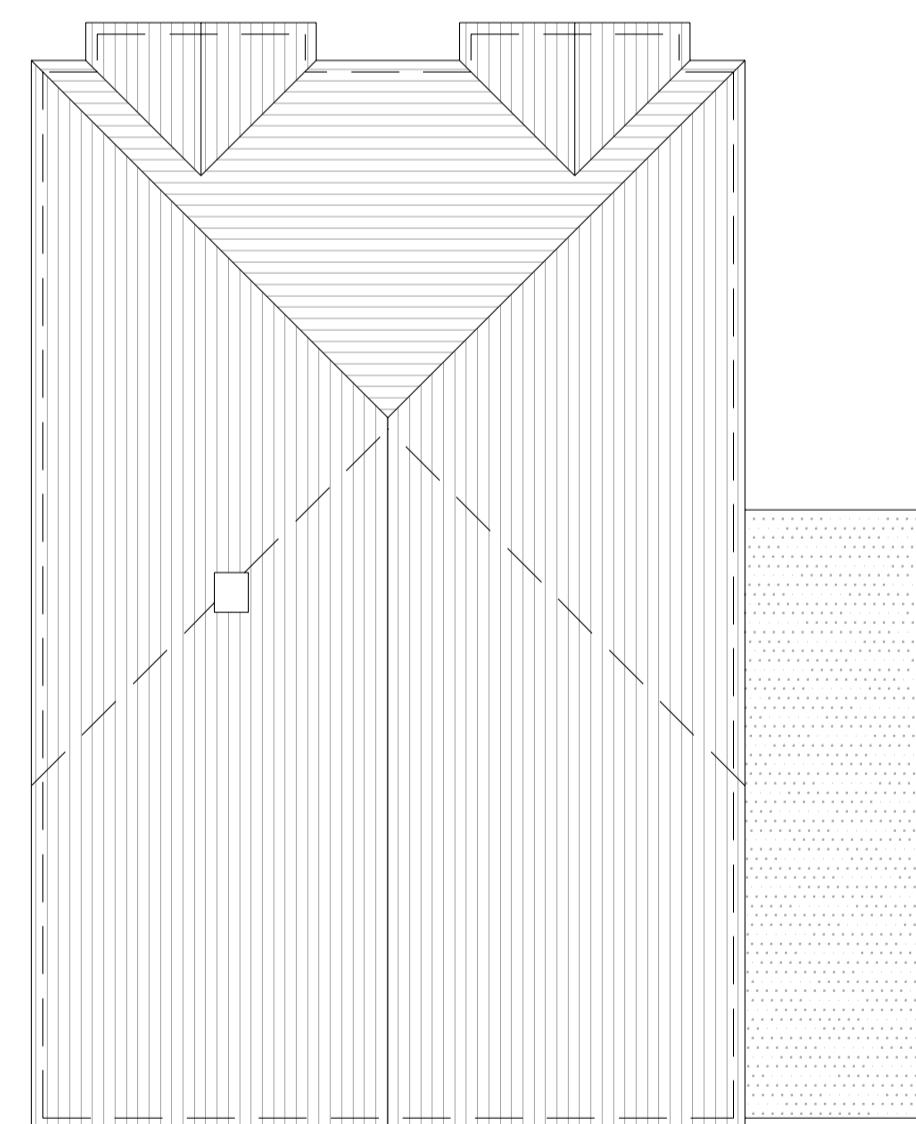

Roof Plan Proposed

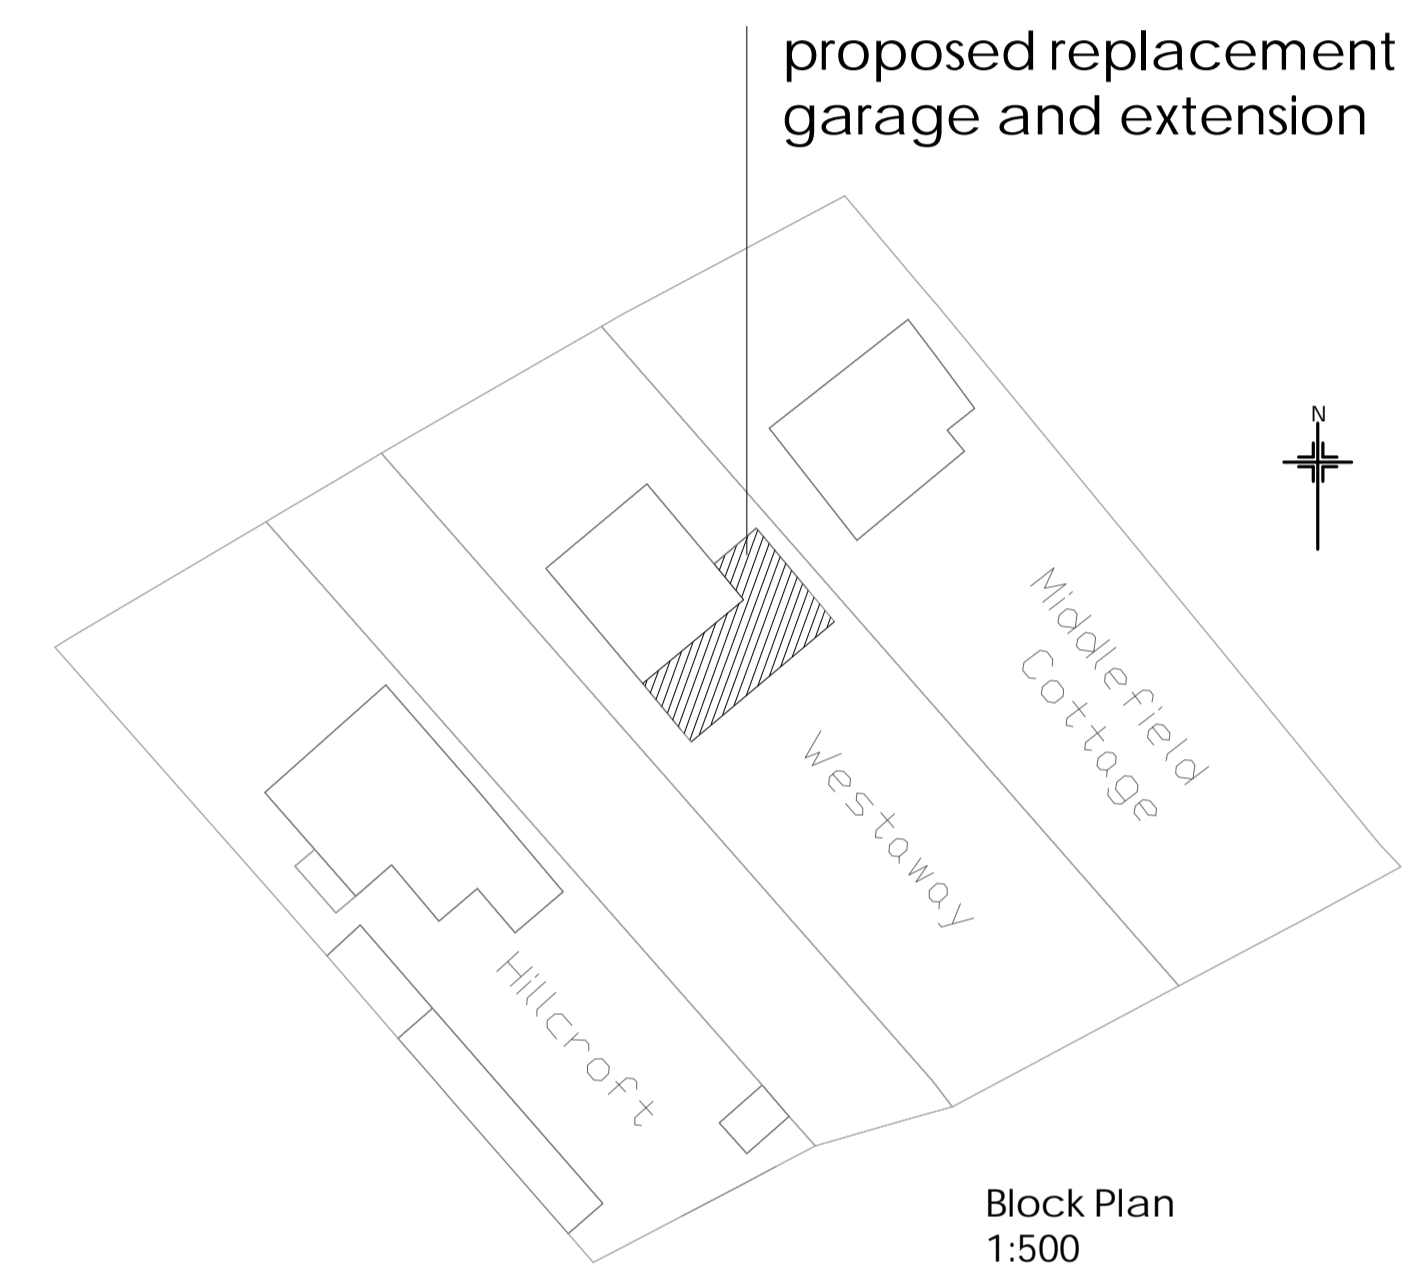

Block Plan 1:500

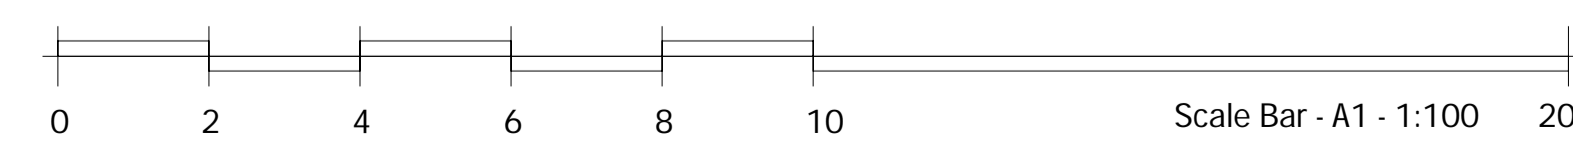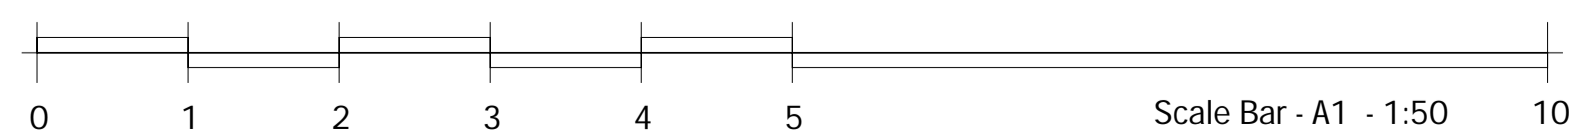

A_09.06.25_Block Plan updated
rev. date amendment

Kent Building Control Ltd
Office 5 The Farmhouse
Yew Tree Studios
Stanford
TN25 6DH
01303 656001

client S Myers

project Westaway
Teddars Leas Road
Etchinghill, CT18 8DA

drawing title Proposed Plans

scale 1:100/50 date 12.05.25 drawn by KT

drawg no. KBC/25/053/003 rev. A