




North Elevation 1:100

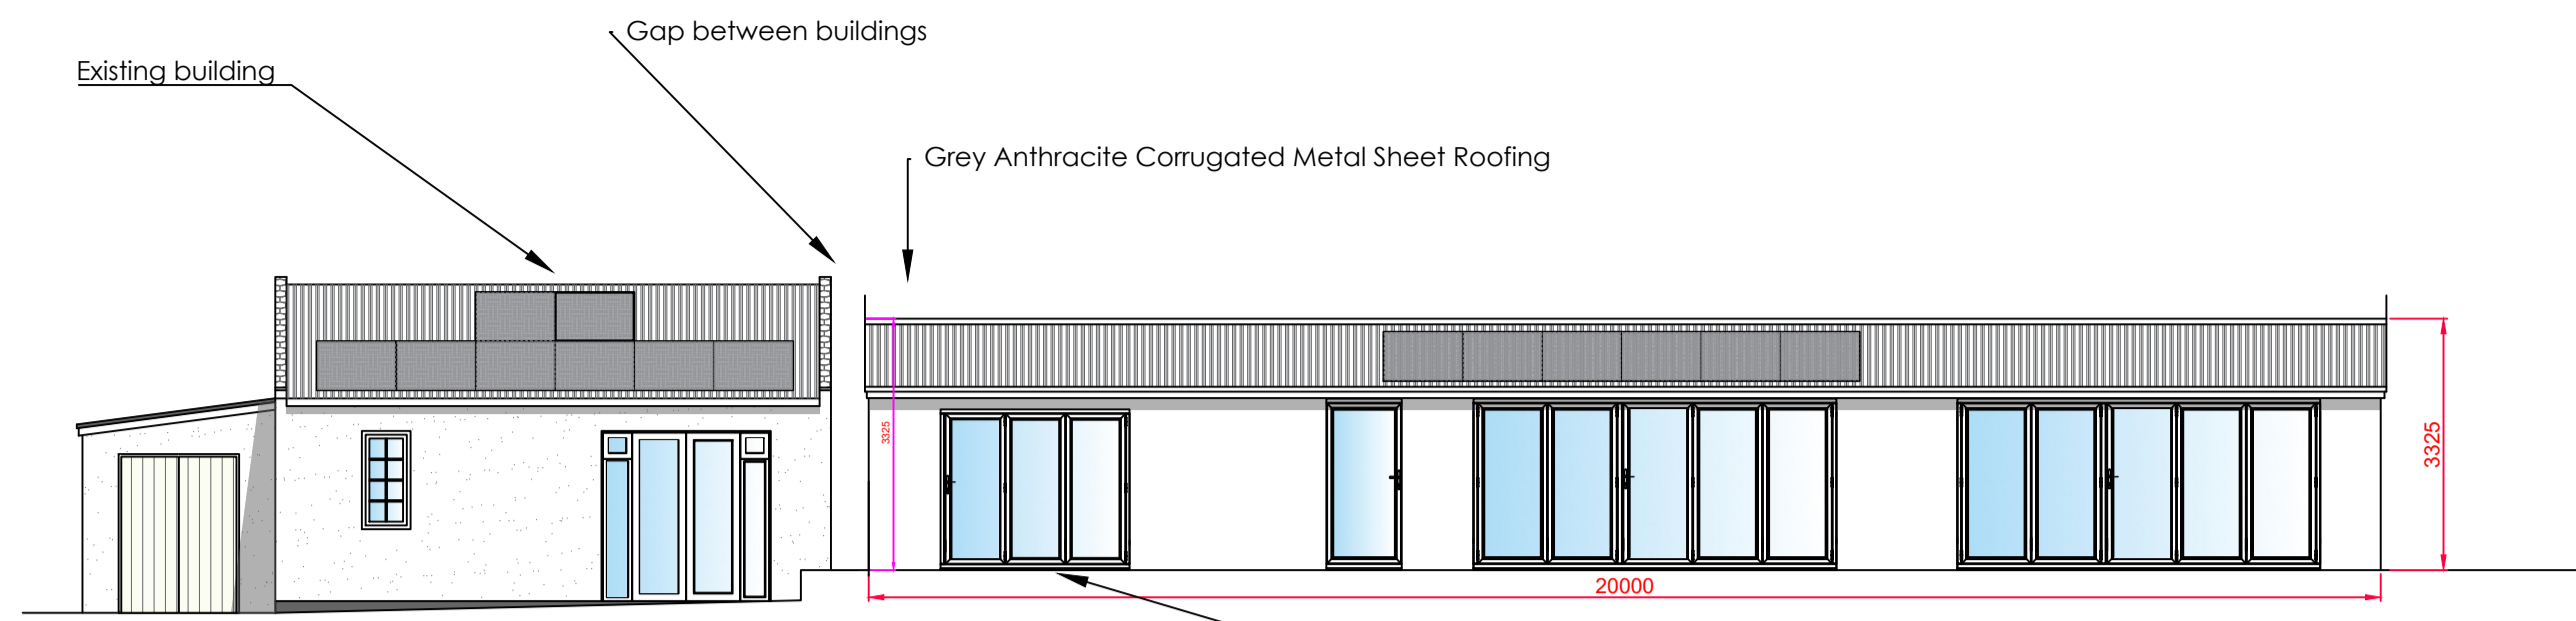


East Elevation 1:100

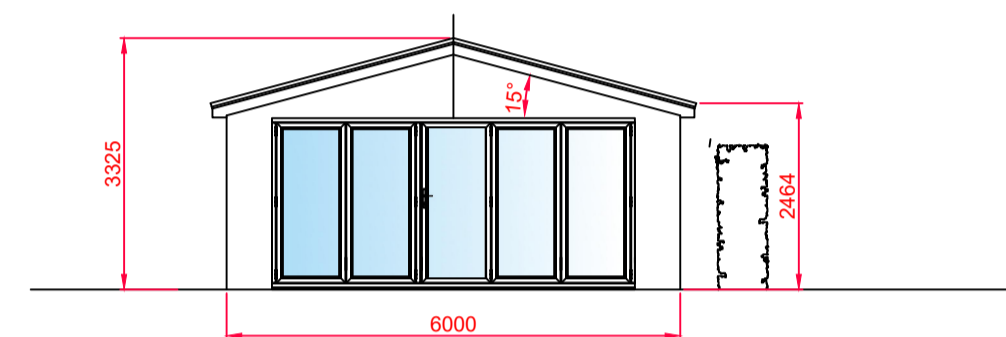


South Elevation 1:100

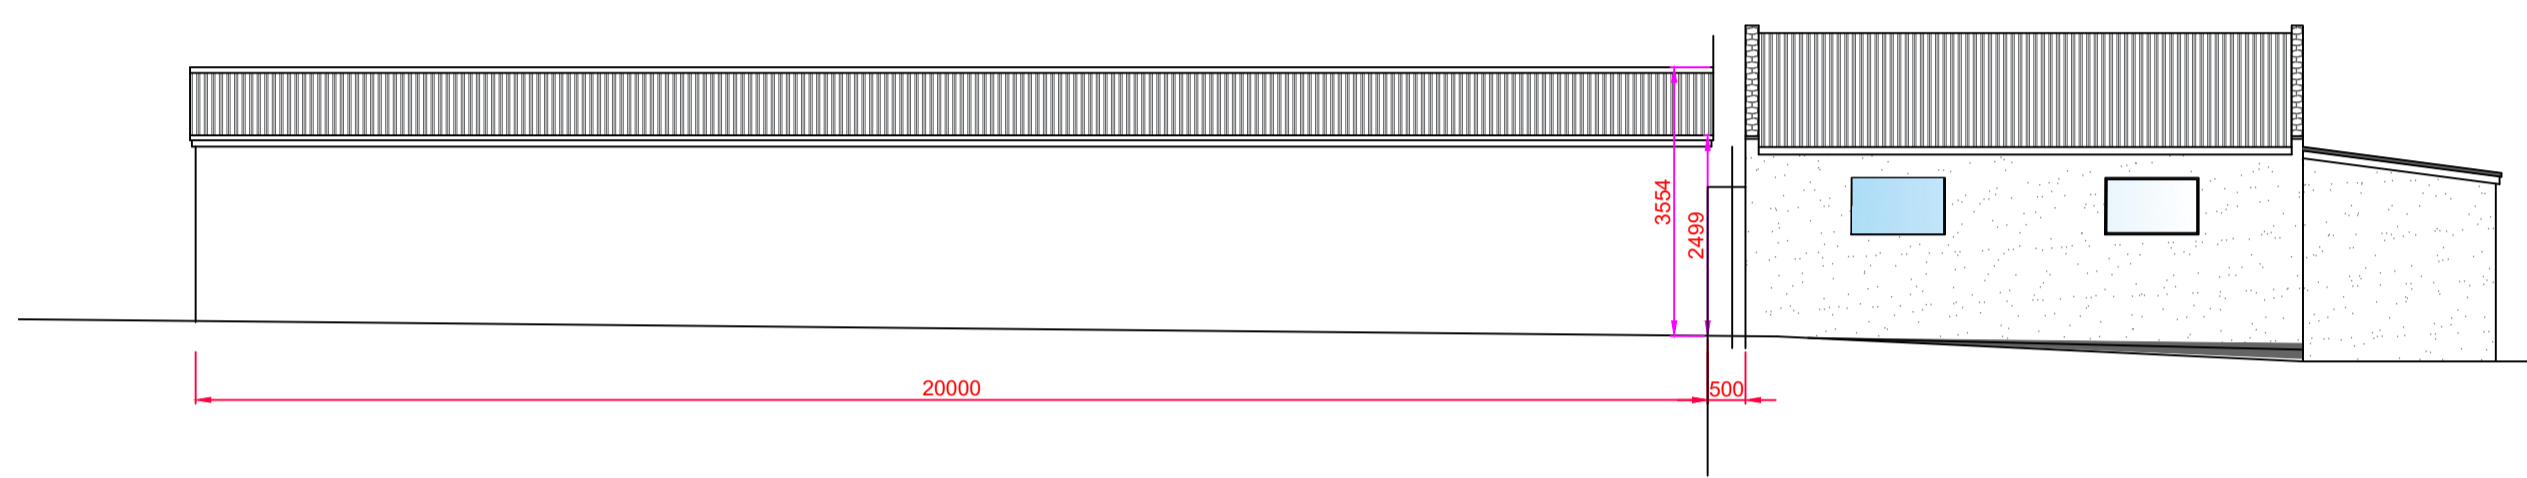


West Elevation 1:100

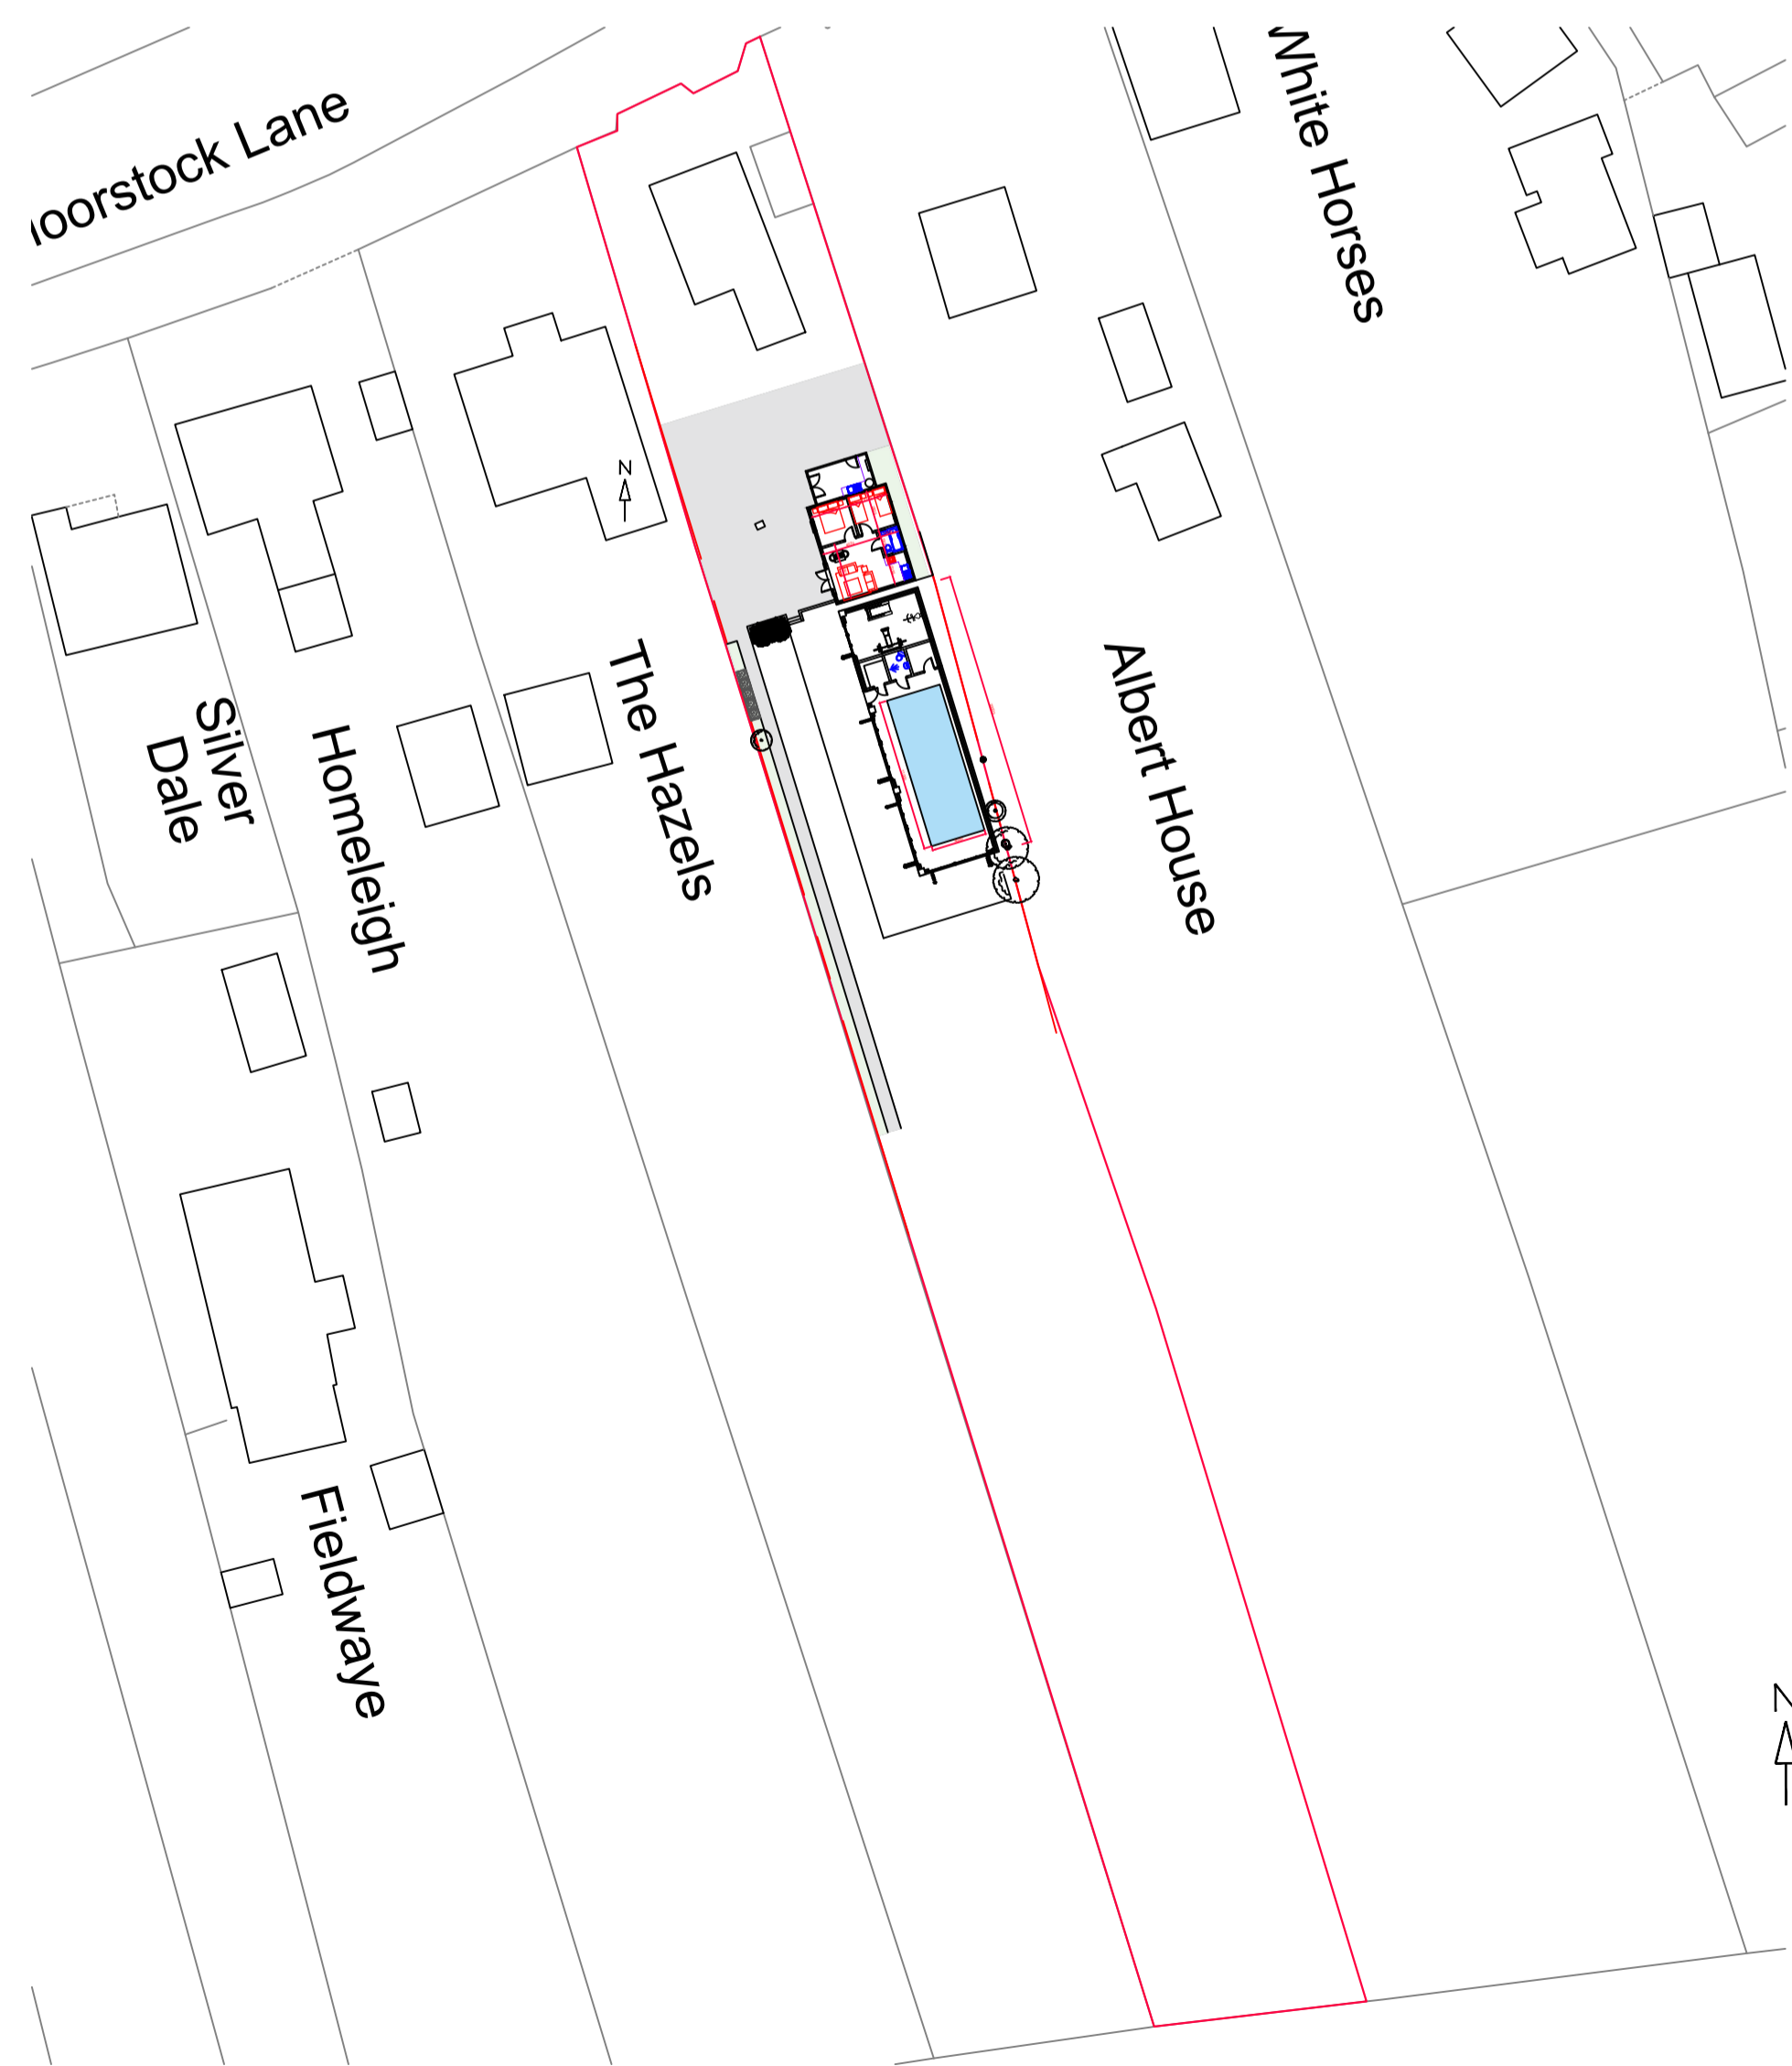

Block Plan 1:500

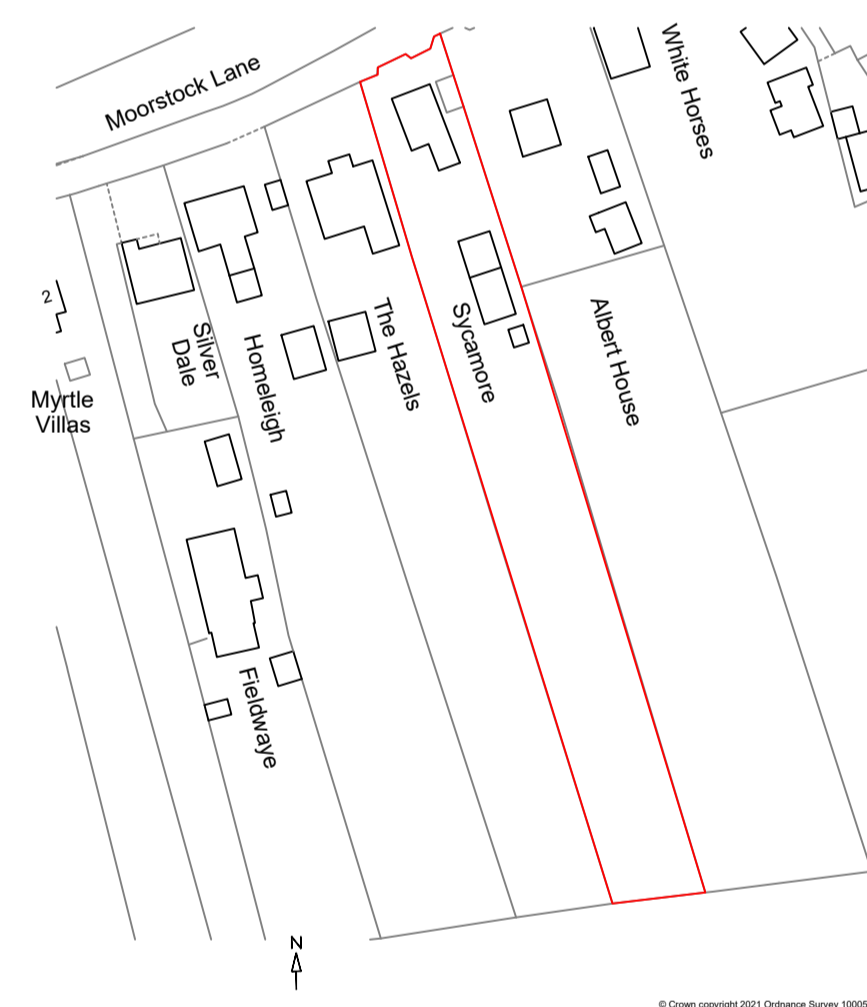

Site Plan 1:1250

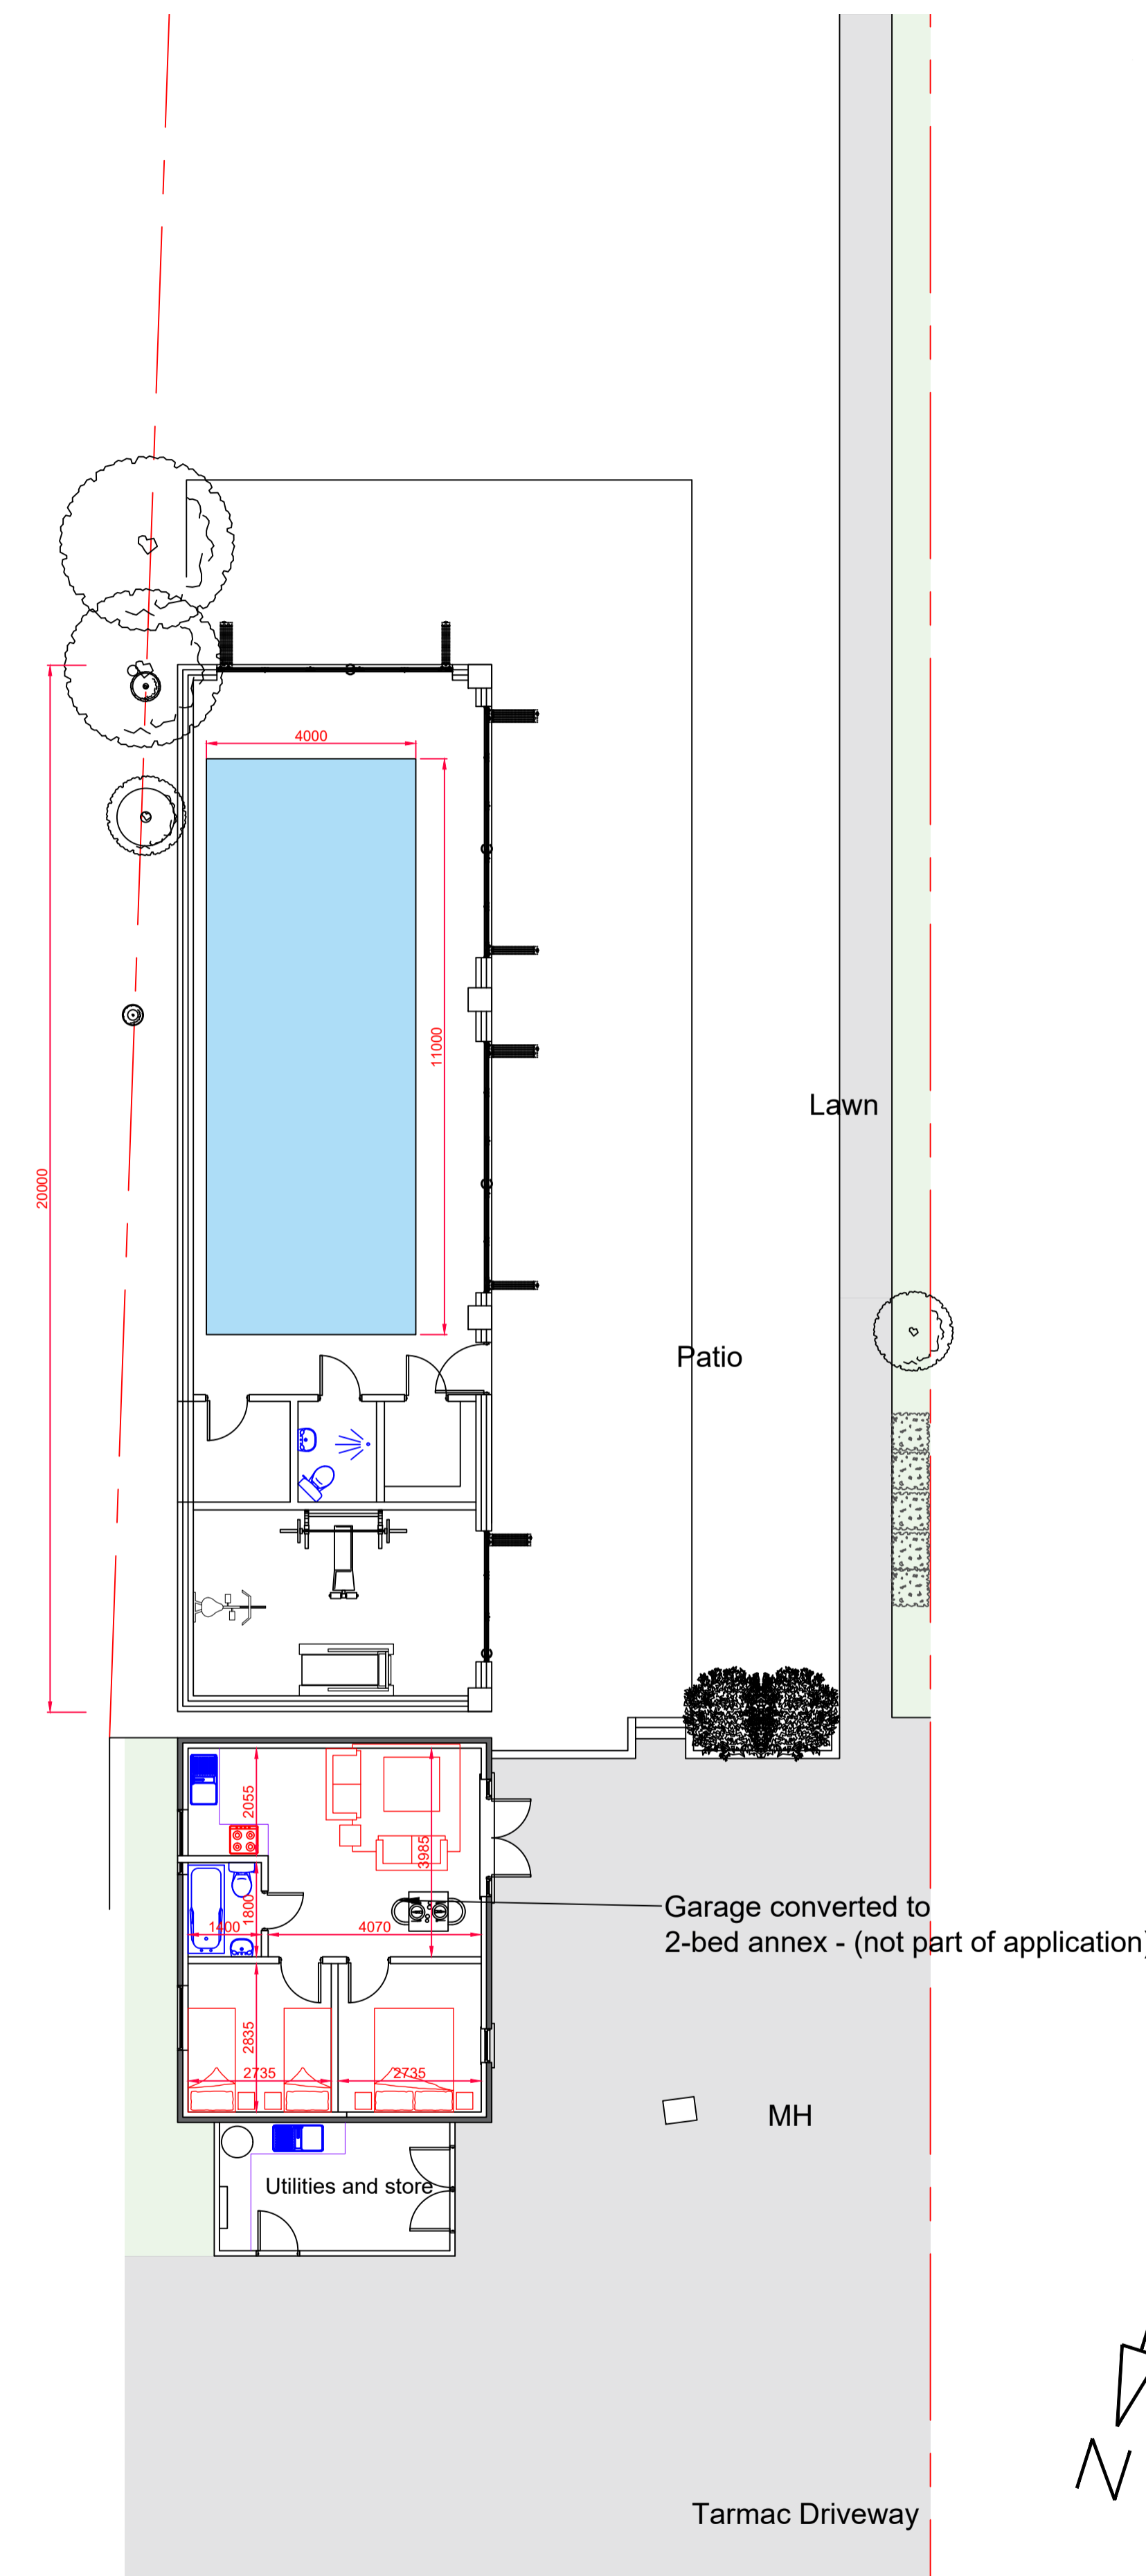

Plan 1:100

Ref.	Description	Date
B	Building size reduced by 840mm internal alterations	22/06/22
C	Building re sited	21/12/22

Project: Sycamore House Moorstock Lane Selling	
Client: Mr & Mrs Collins	
Title: Proposed	
Scale: 1:100 1:500 1:1250	Paper Size: A1
Drawn: TP	Check: Oct 2022
Drawing No: 21039.LDC02	Rev: C