


©Crown Copyright. All rights reserved. Licence no. 100019980

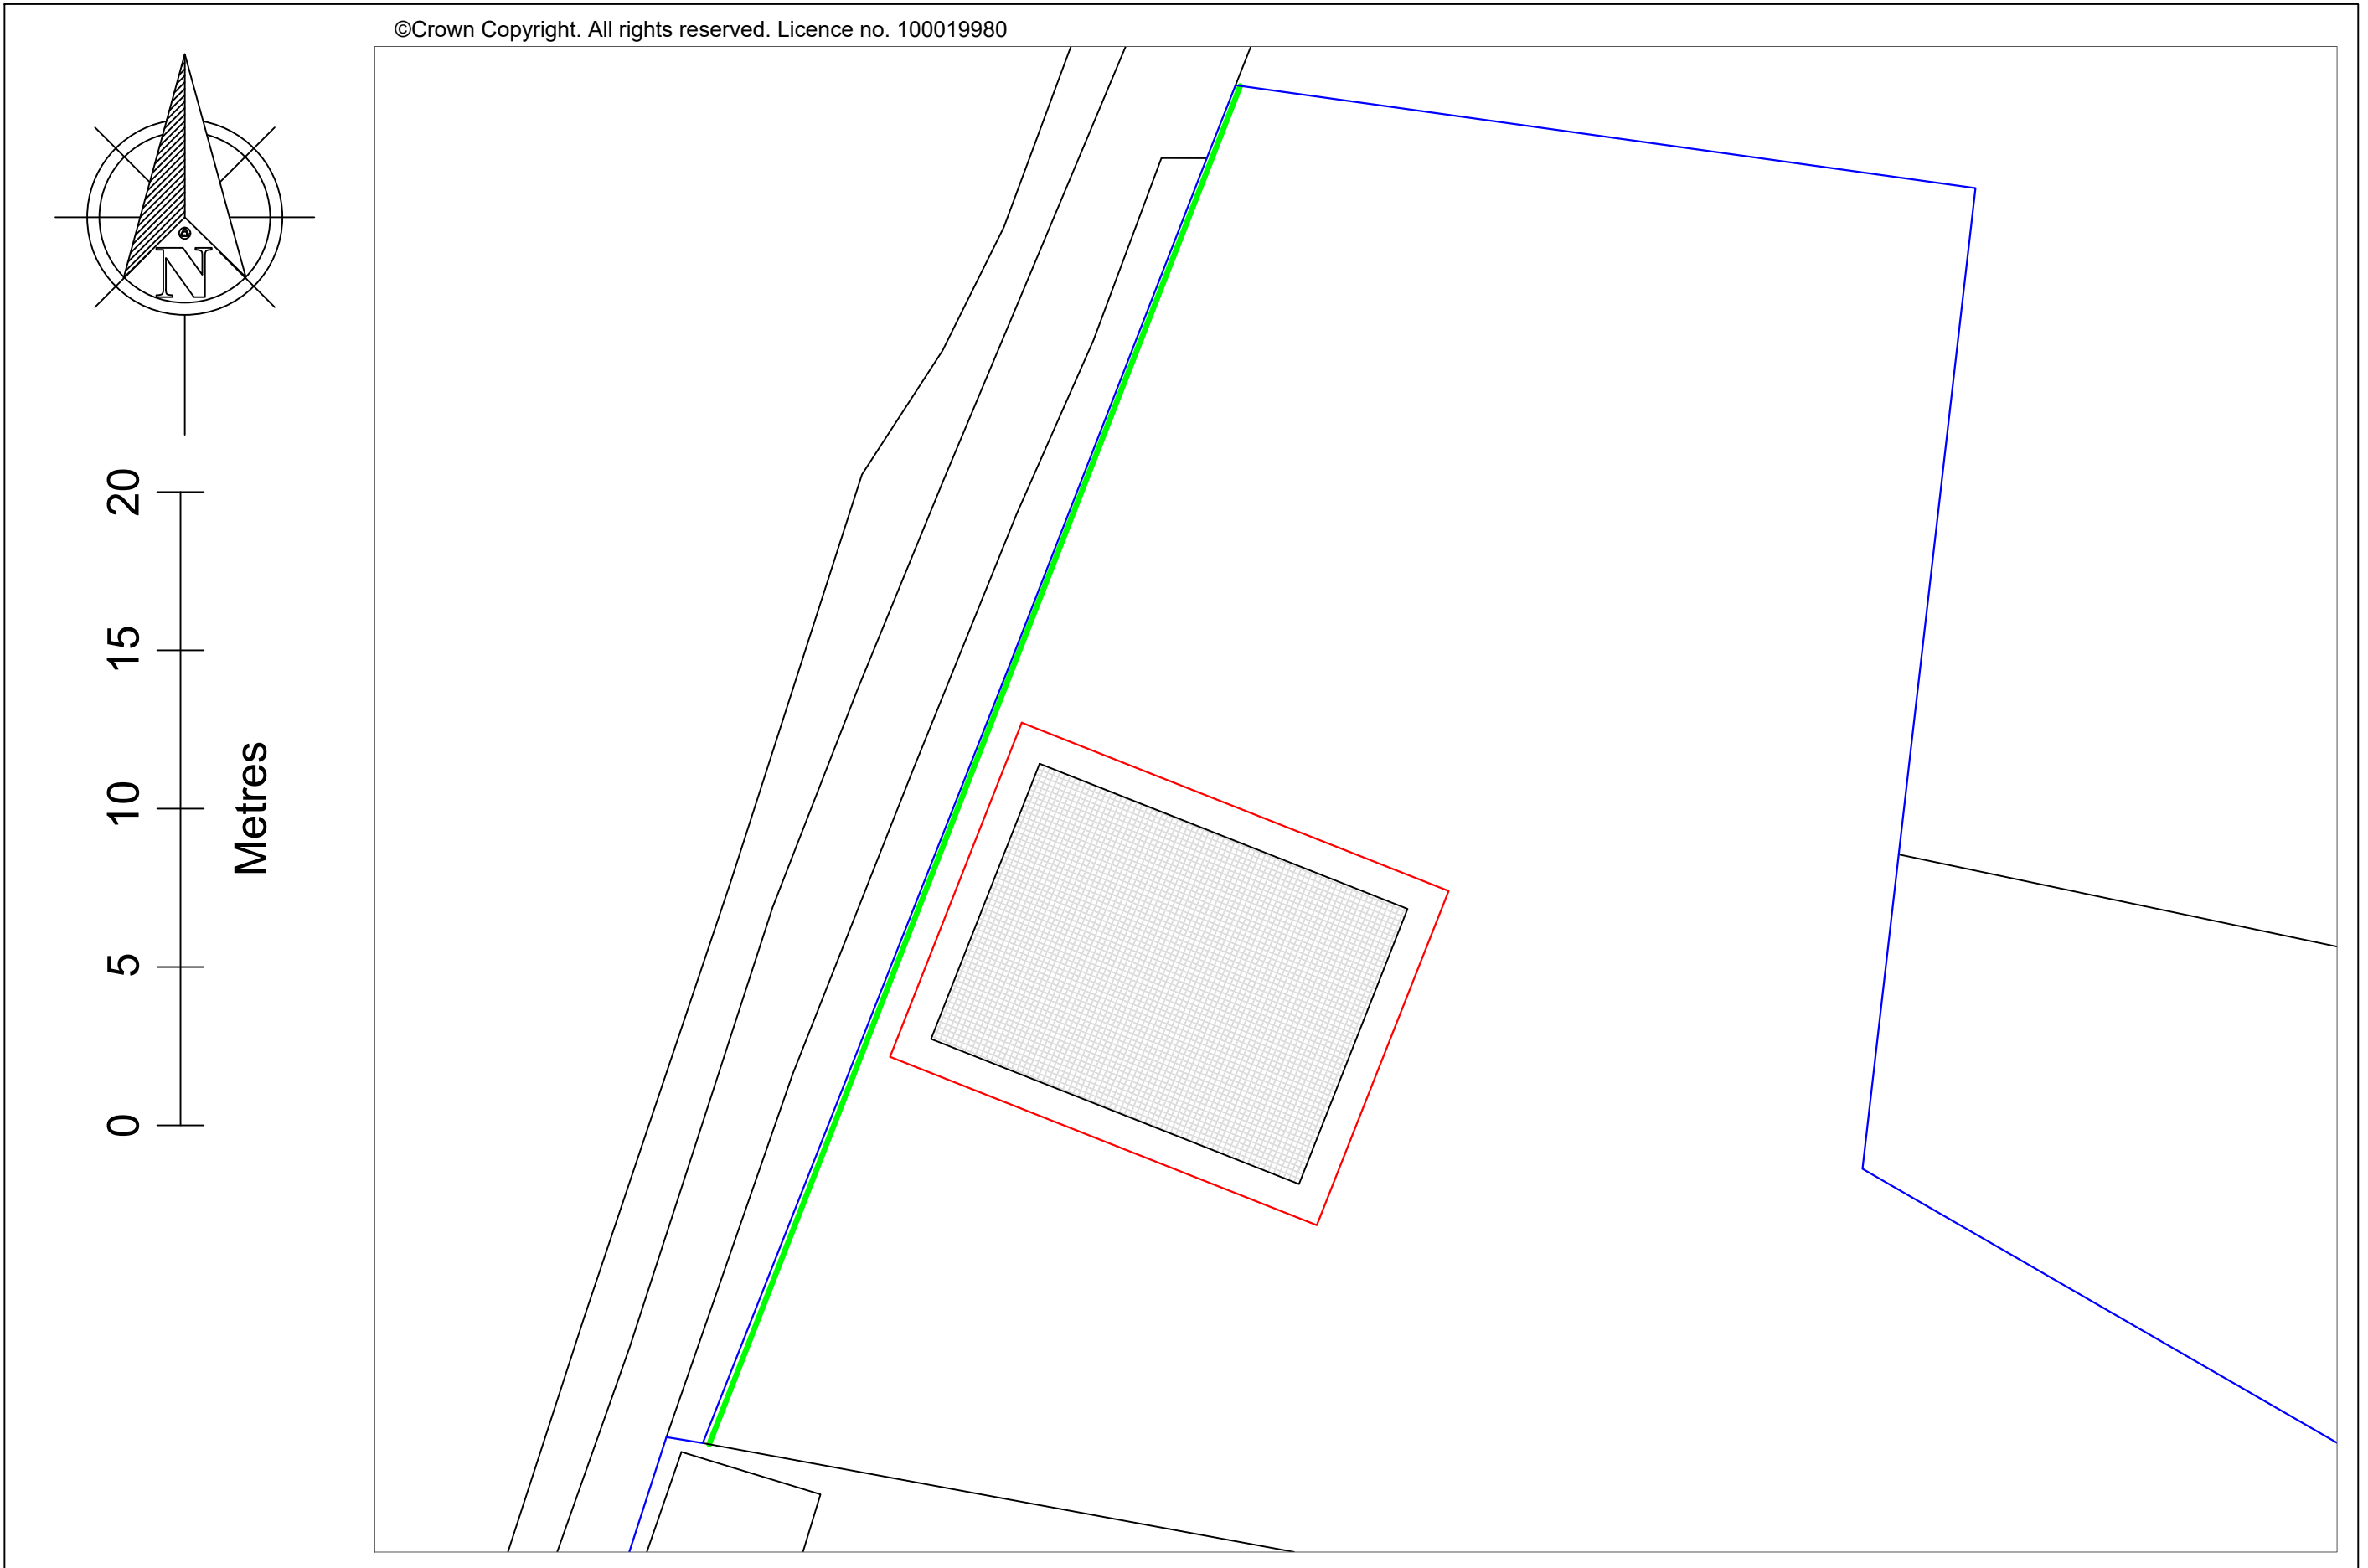

S-(13)03

Site Plans: Proposed Block Plan
(1:200 @A3)

Date: July 2025 Drawing Number: 25039BW-PP-S-(13)03

Client: Mr & Mrs B Webster. Project: Outbuilding & Fencing

Site Address: School House, The Street, Lympne. CT21 4LQ

Drawn By: Des Harman



124a North Road, Hythe, CT21 5DY
t: 01303 237762
m: 07711 200634

e: des@building-drawings.co.uk
w: www.building-drawings.co.uk