


This drawing is the copyright of
Hickman-Jones Architecture Ltd. and
should not be copied or reproduced
without written consent.
All dimensions are to be checked and
verified by the contractor on site prior
to fabrication, and Hickman-Jones
Architecture Ltd to be notified of any
discrepancy.
Do not scale from this drawing.

Revisions:


| Ref. | Description | Date |
|------|-------------|------|
| | | |



Front Elevation 1:50

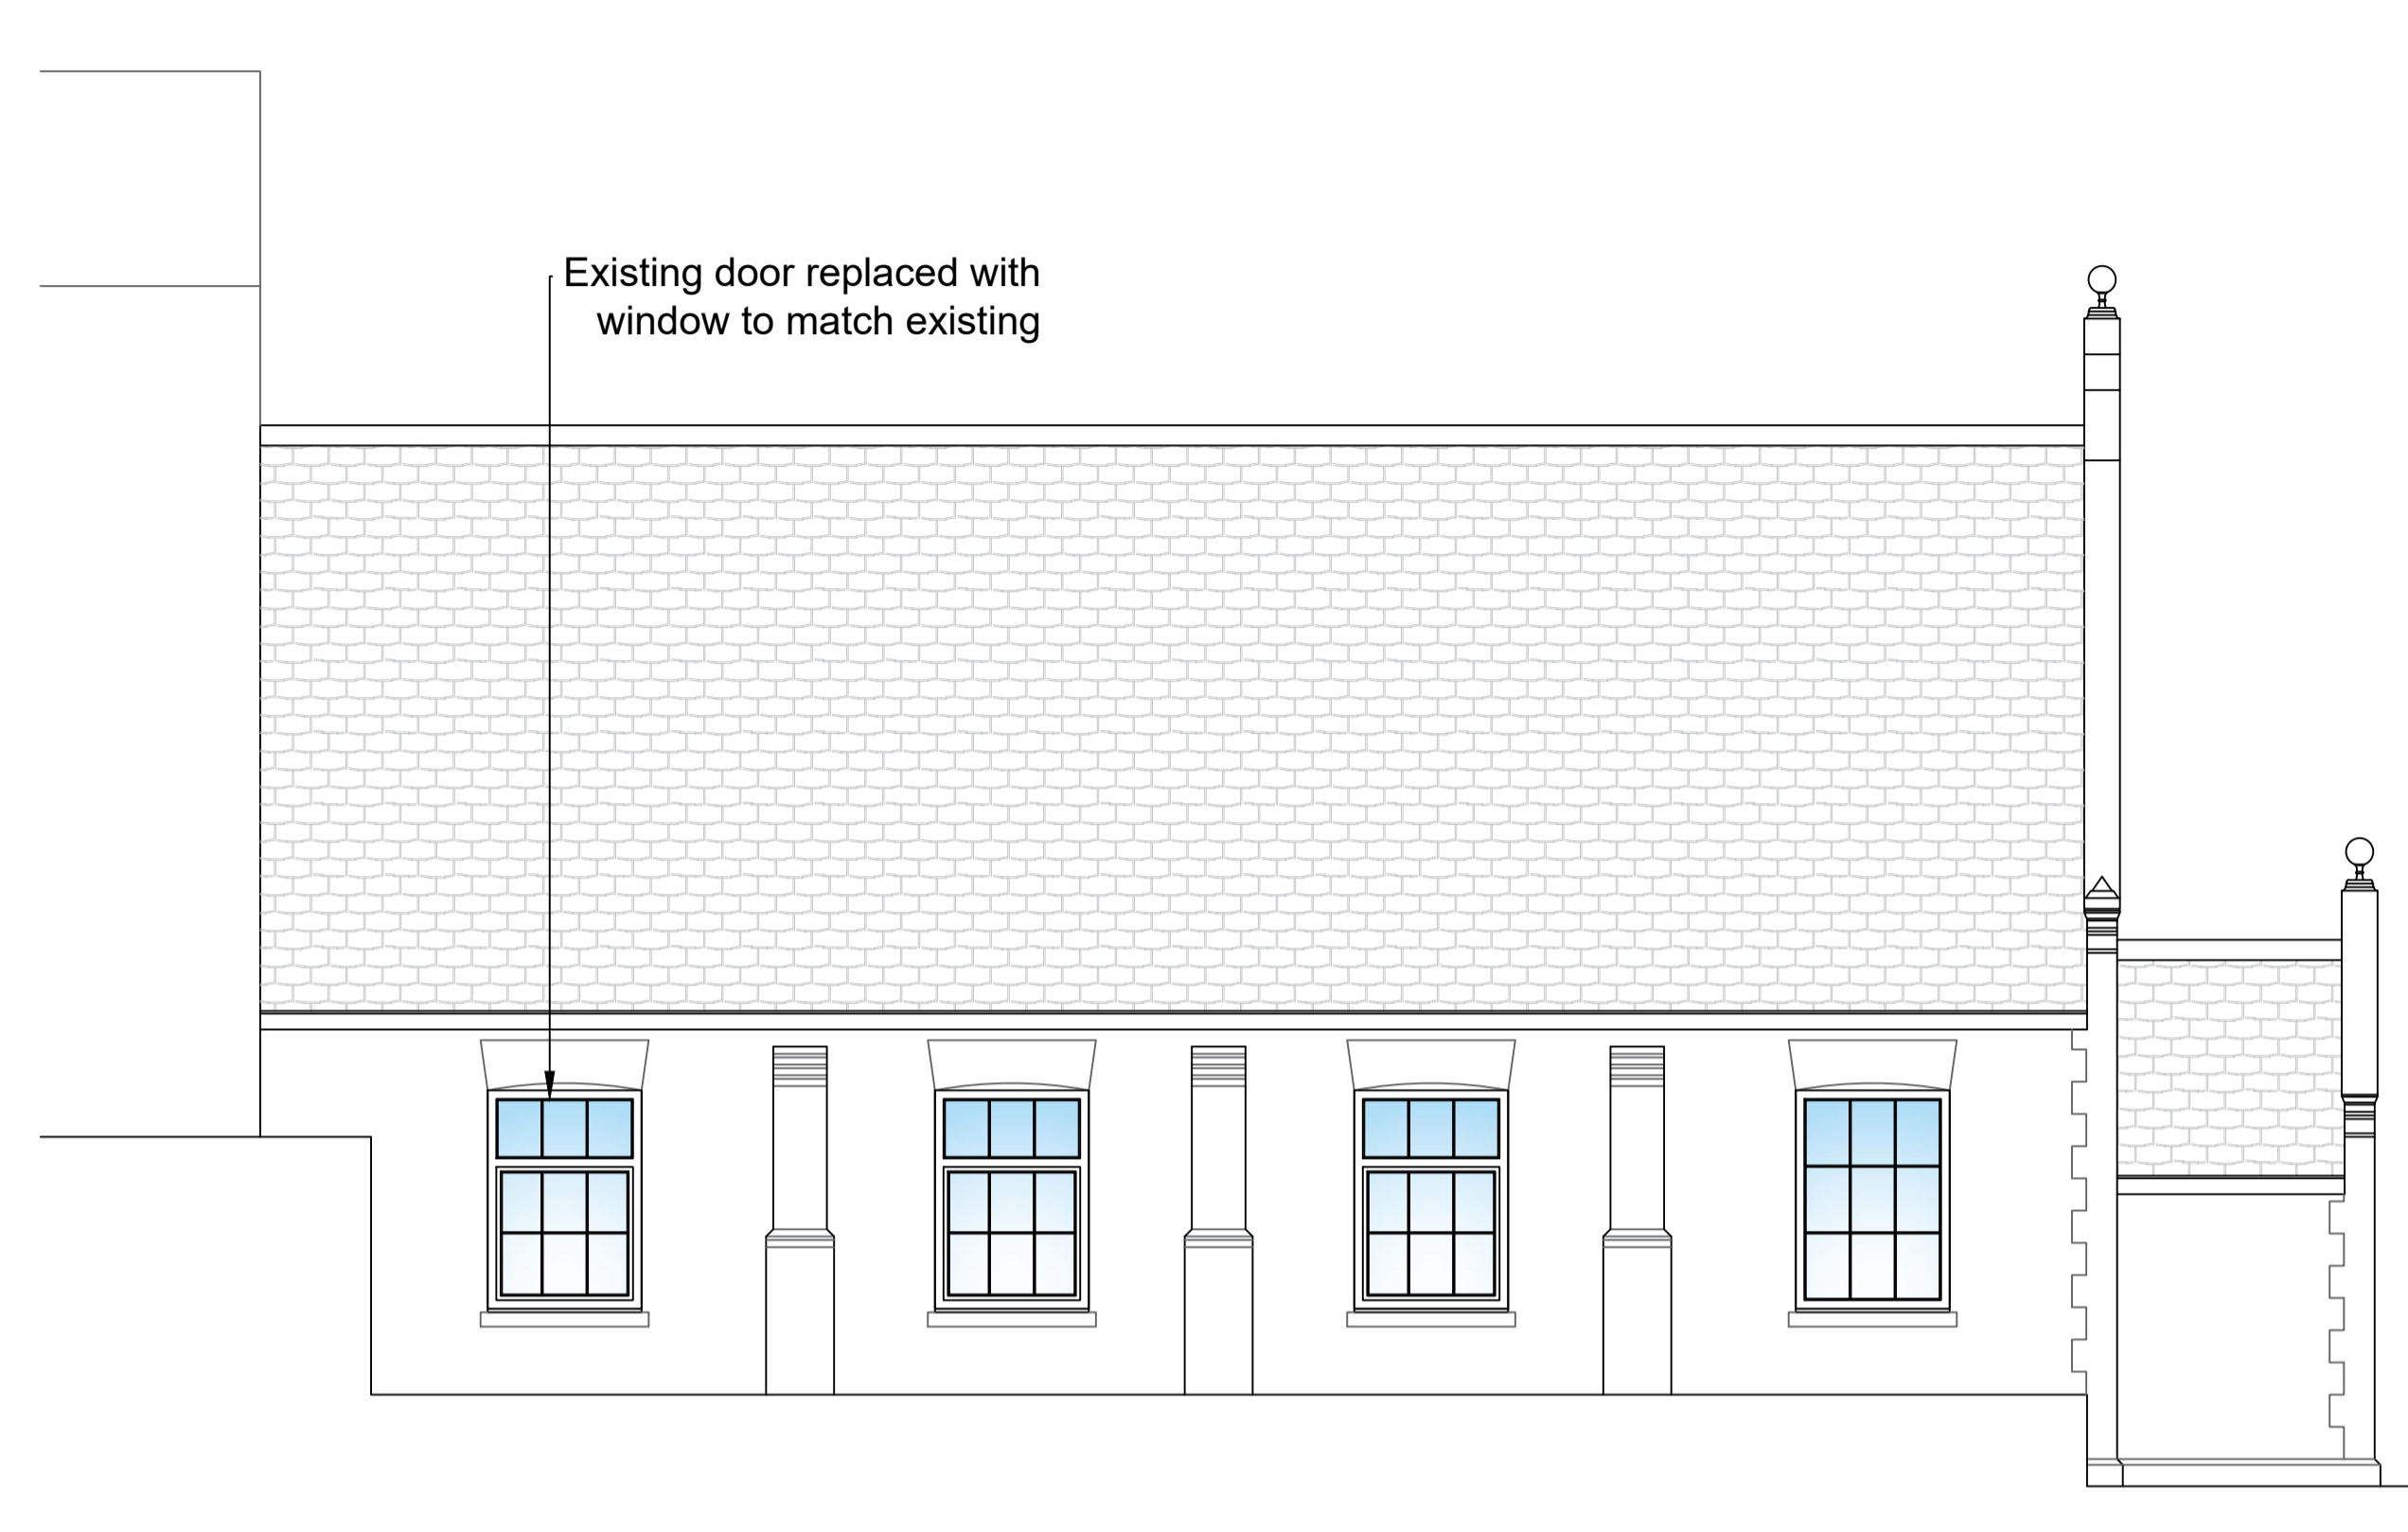






Side Elevation 1:50

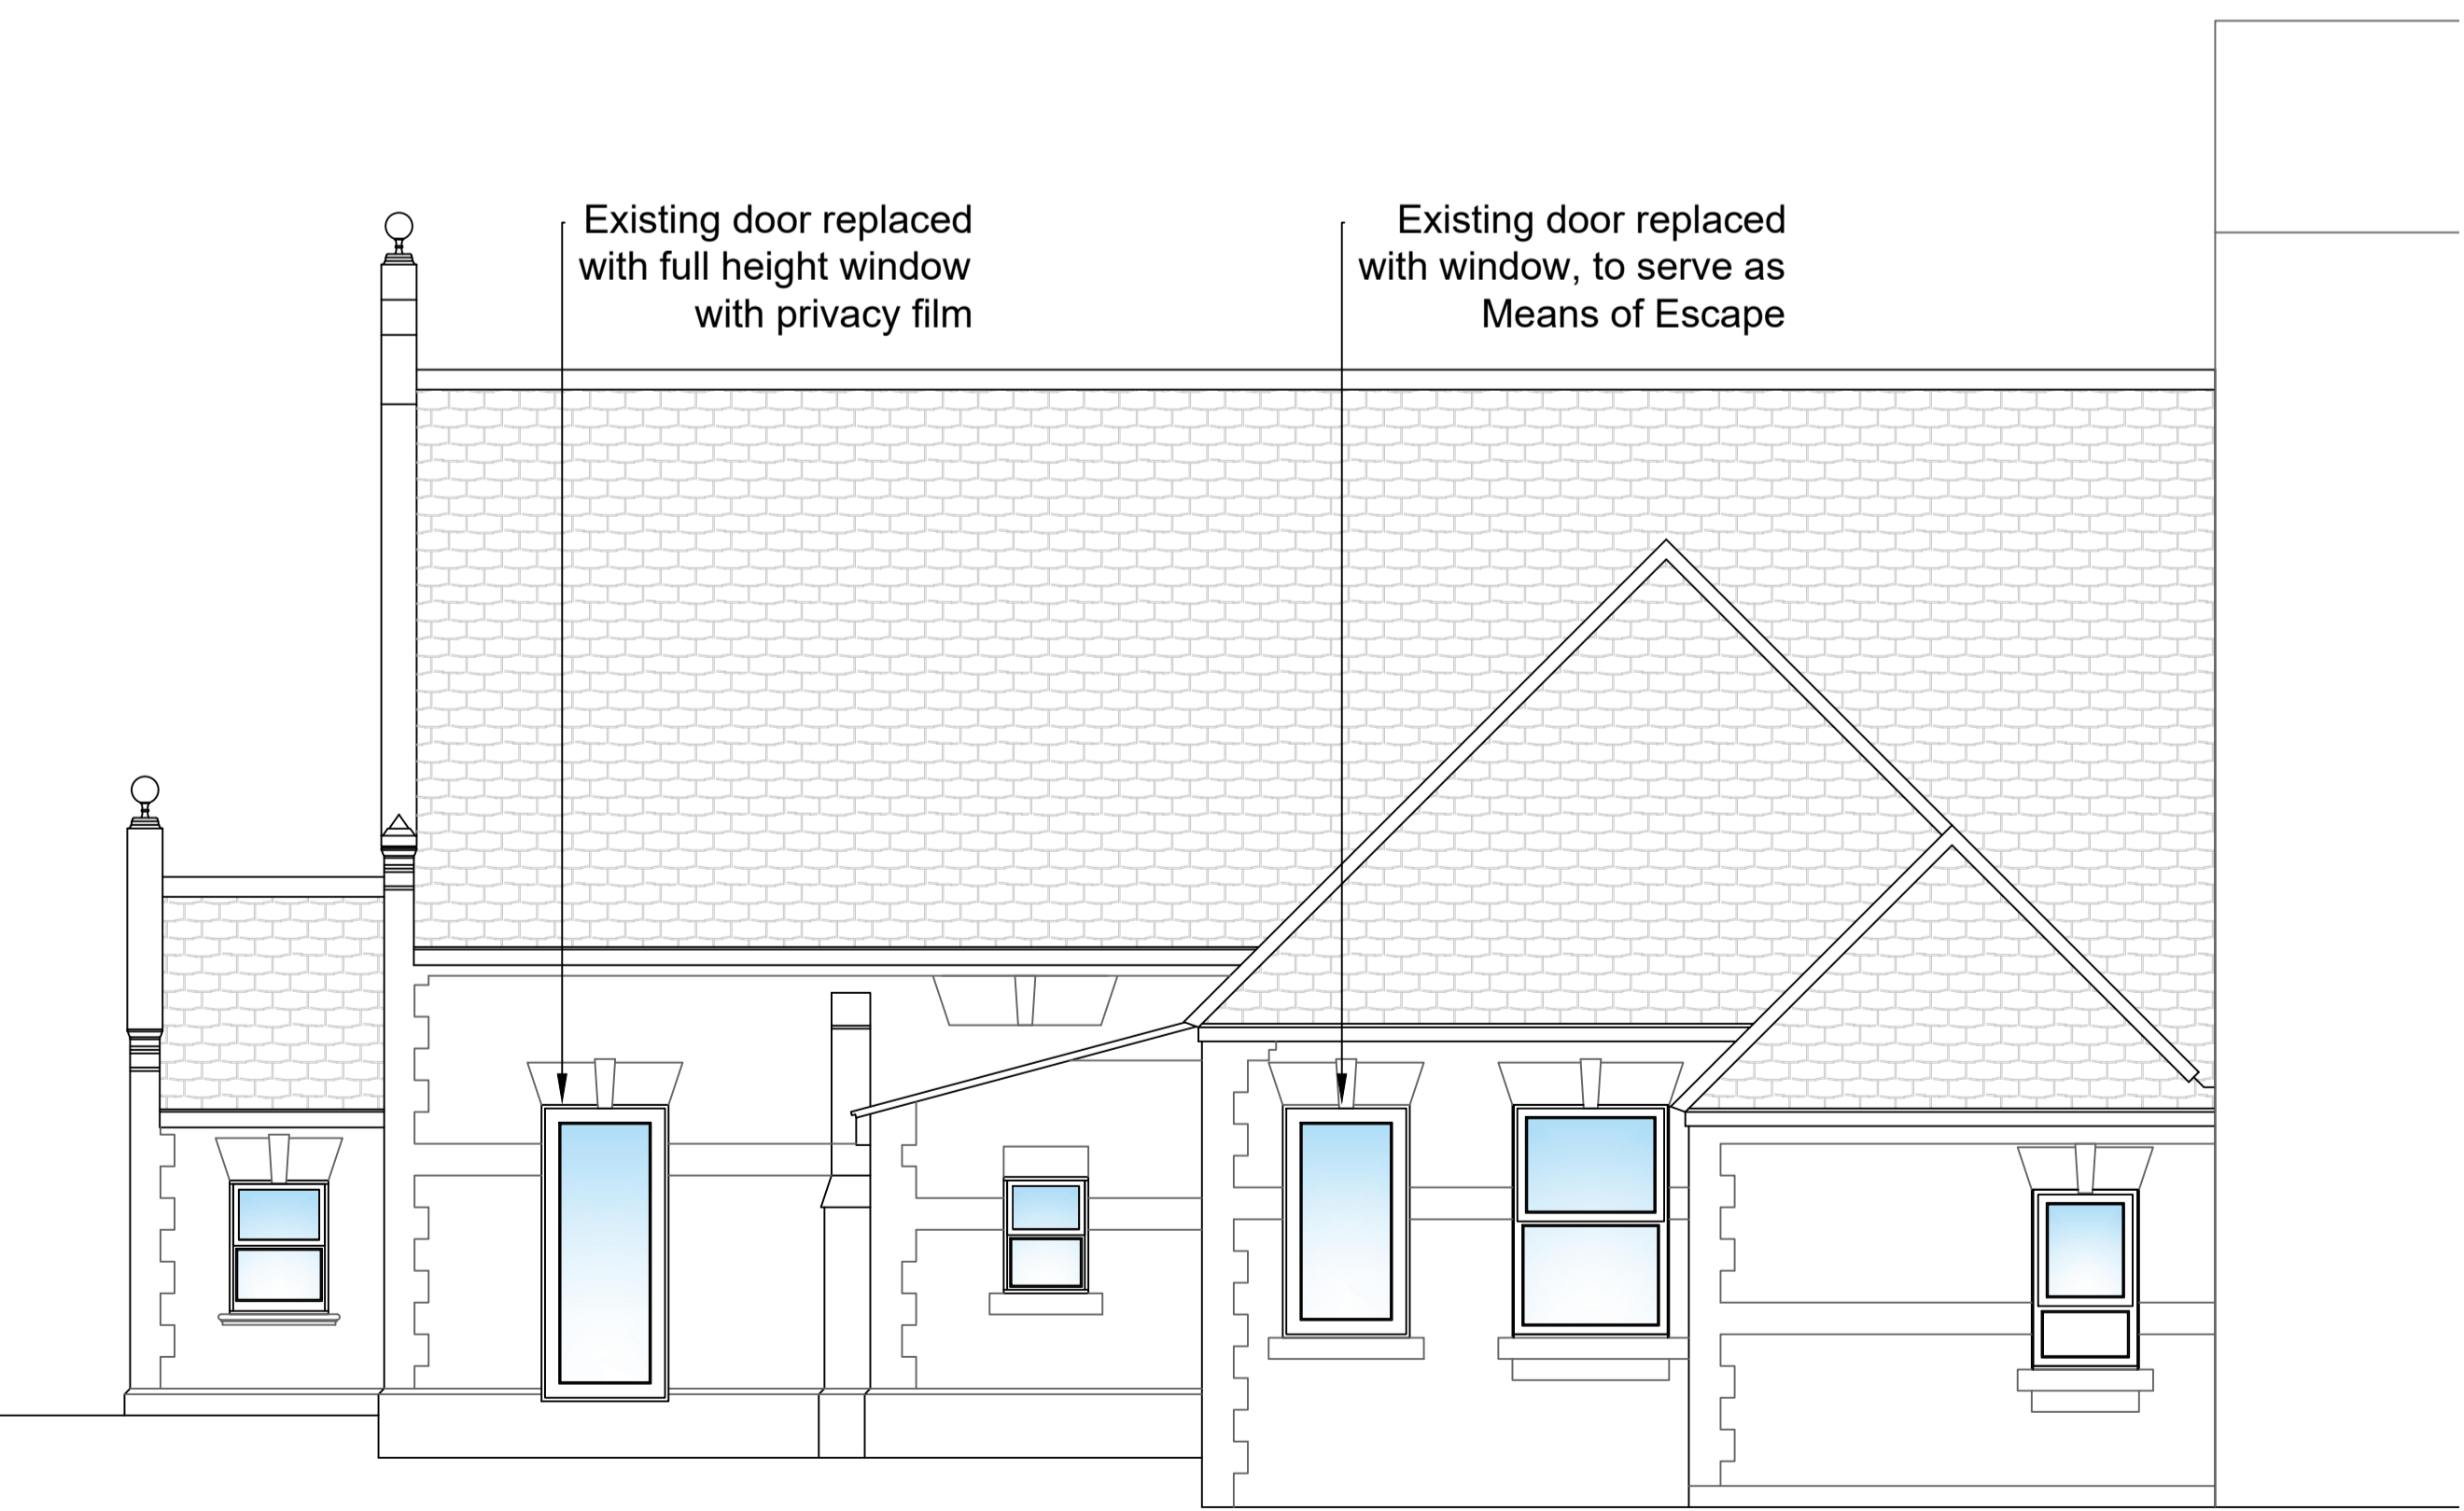

Side Elevation 1:50



Rear Elevation 1:50

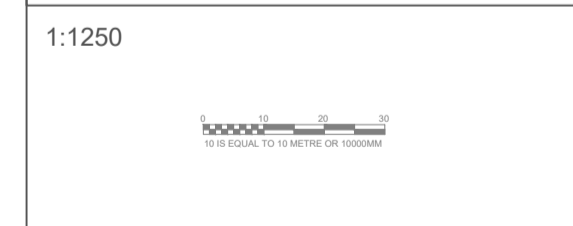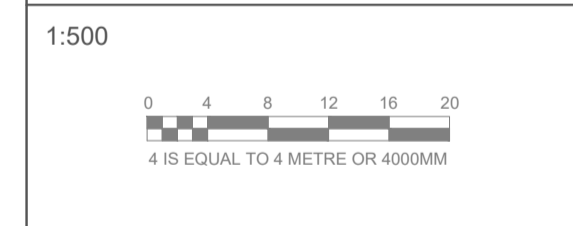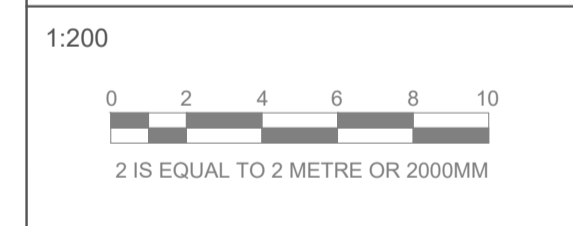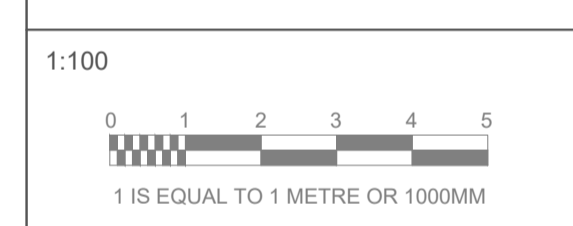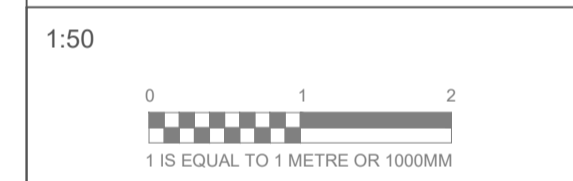

Project
**32 Cheriton Road
Folkestone
Kent
CT20 1BZ**

Client
Mr G Chirayus

Title
Proposed Elevations

Scales
1:50

Paper Size
A1

Drawn
WH

Checked

Drawing No.
250801.06

Rev