

**HICKMAN-JONES  
ARCHITECTURE**

Chartered Institute of  
Architectural Technologists  
Affiliate

Hogs Green, Sandling Road, Hythe  
Kent CT21 4HG Tel 07841 488935

This drawing is the copyright of  
Hickman-Jones Architecture Ltd. and  
should not be copied or reproduced  
without written consent.  
All dimensions are to be checked and  
verified by the contractor on site prior  
to fabrication, and Hickman-Jones  
Architecture Ltd to be notified of any  
discrepancy.  
Do not scale from this drawing.

Revisions:

Ref.	Description	Date




**Front Elevation 1:50**








**Side Elevation 1:50**



**Side Elevation 1:50**

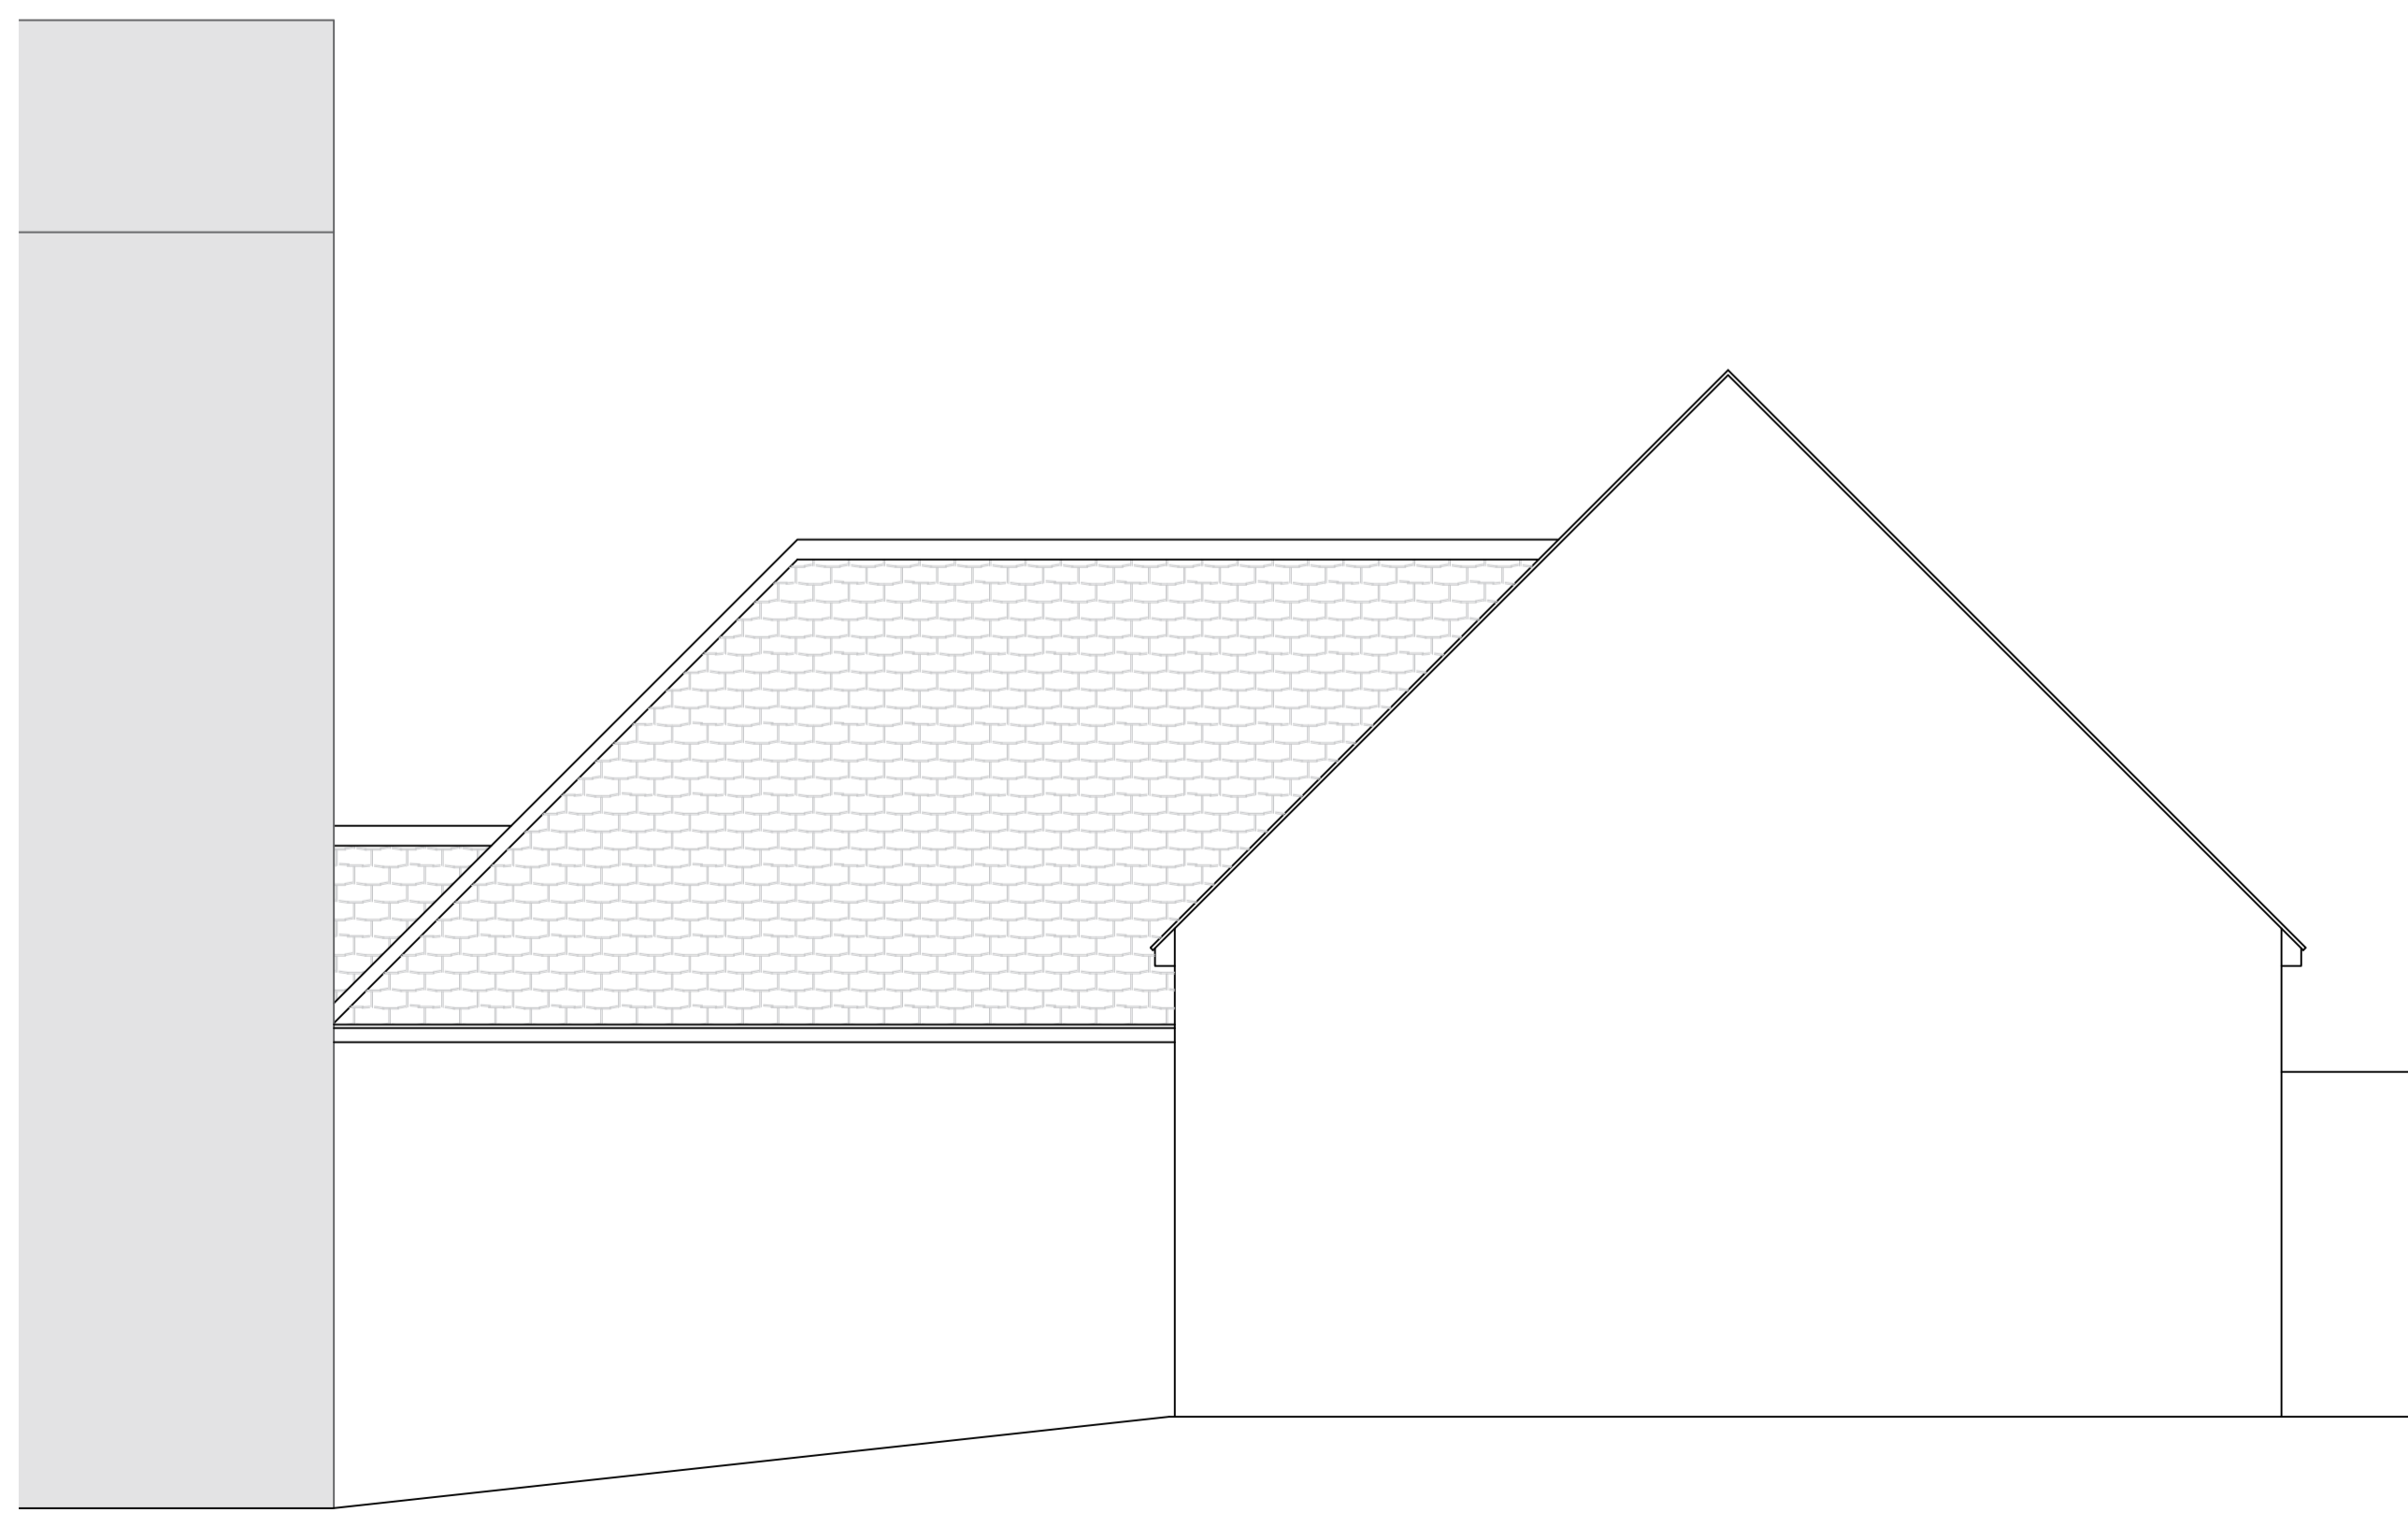

**Side Elevation 1:50**

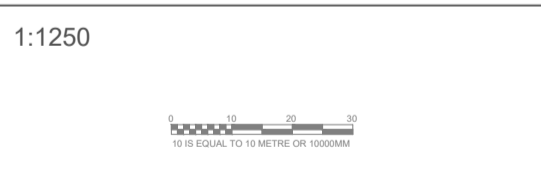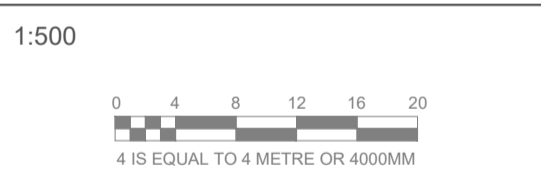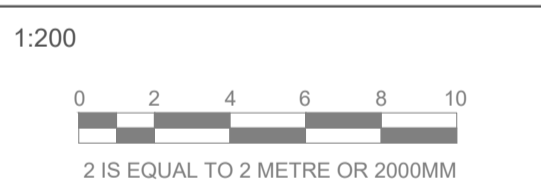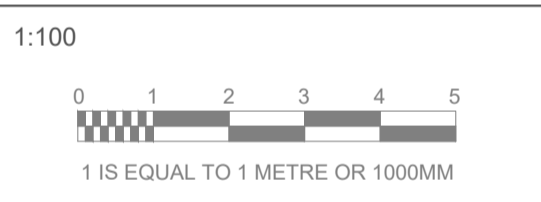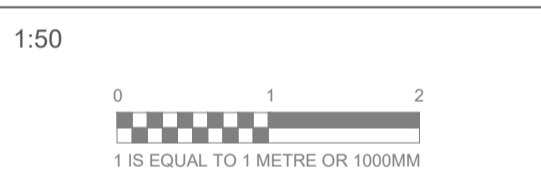

Project  
**32 Cheriton Road  
Folkestone  
Kent  
CT20 1BZ**

Client  
**Mr G Chirayus**

Title  
**Existing - Elevations**

Scales  
**1:50**

Paper Size  
**A1**

Drawn  
**WH**

Checked

Drawing No.  
**250801.03**

Rev