


This drawing is the copyright of Rubicon Chartered Building Consultancy Ltd. and should not be copied or reproduced without written consent. All dimensions are to be checked on site prior to fabrication and the Rubicon Chartered Building Consultancy Ltd. to be notified of any discrepancy. Do not scale from this drawing.

Revisions:






| Ref. | Description | Date |
|------|-------------|------|
| | | |



First Floor 1:50

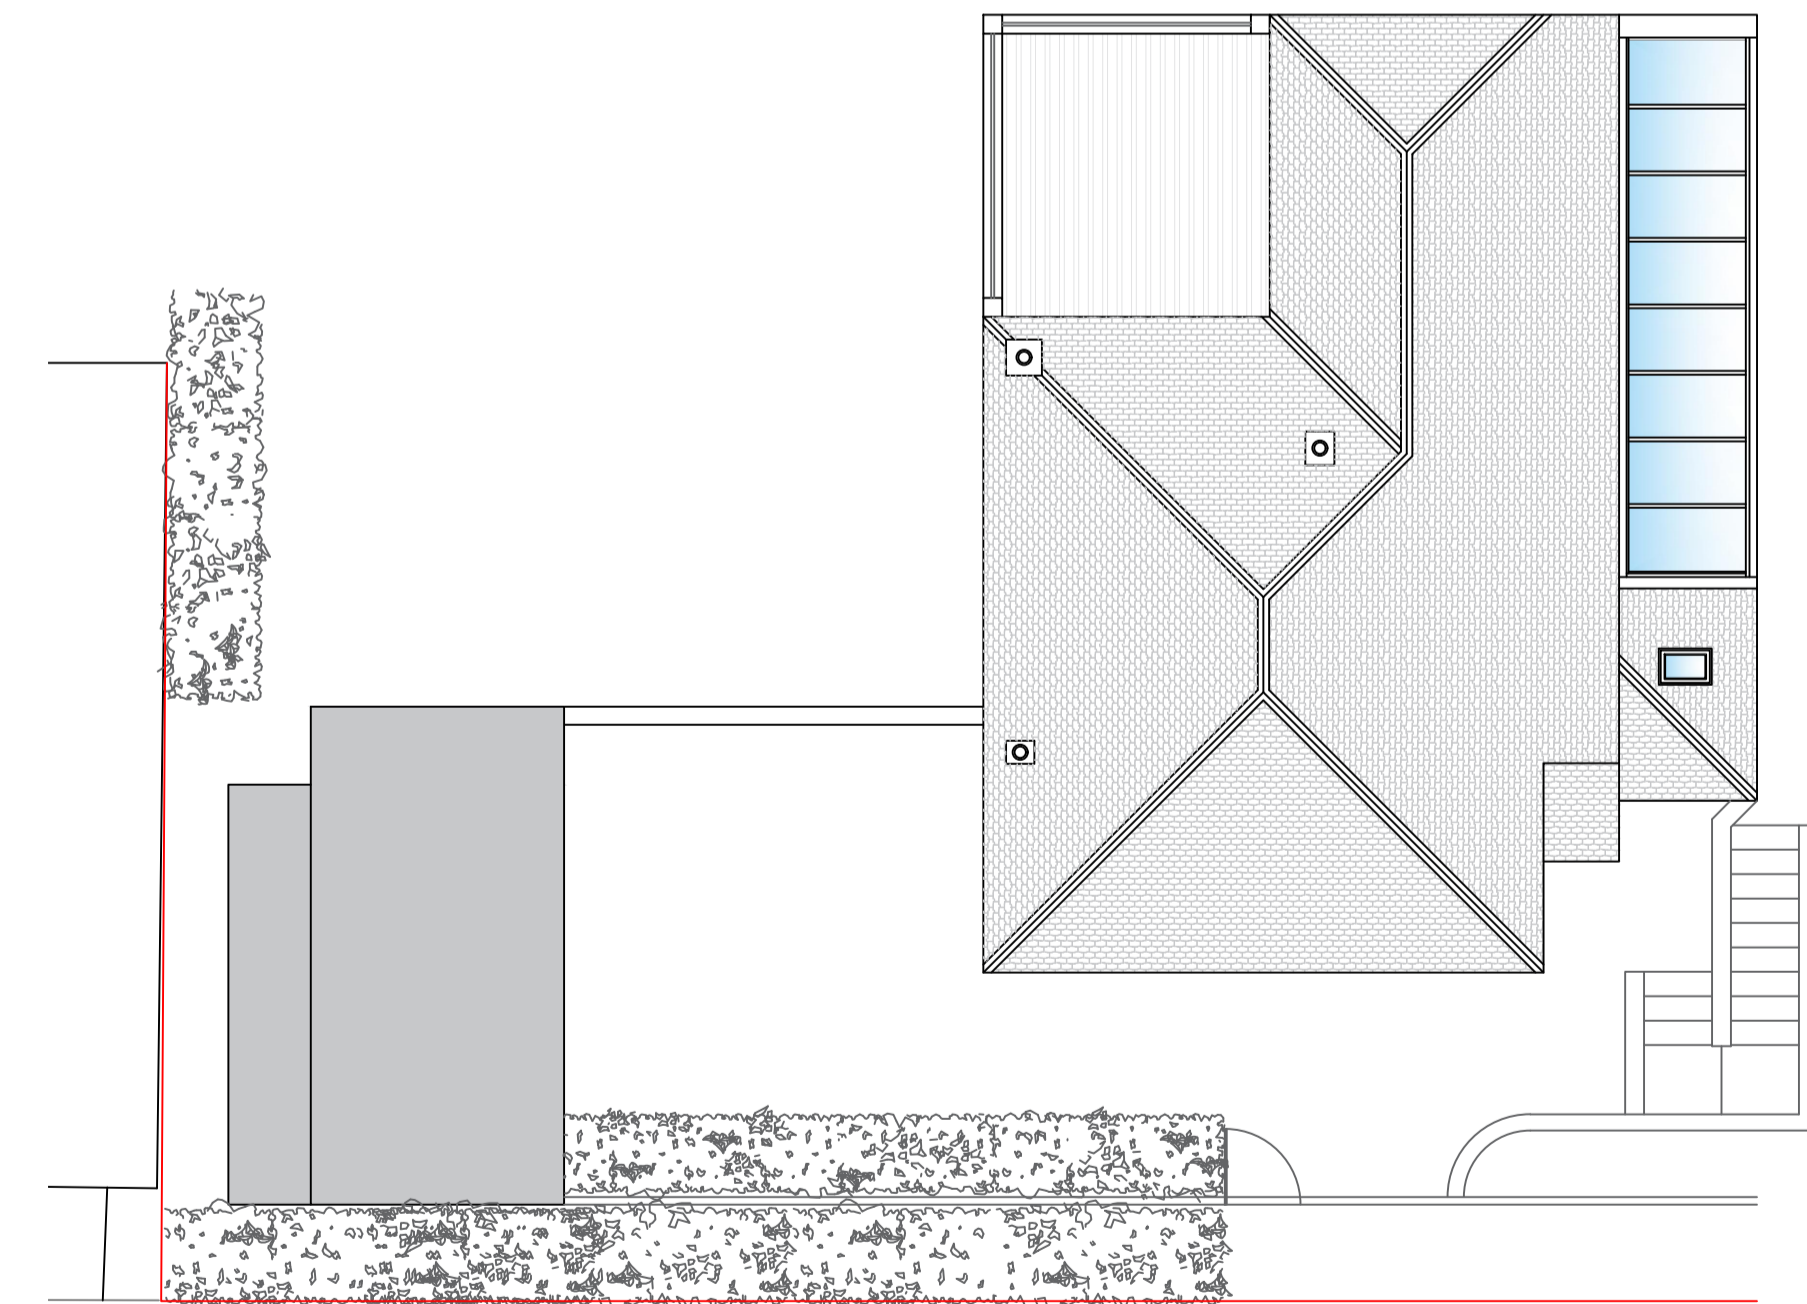

Roof Plan 1:100

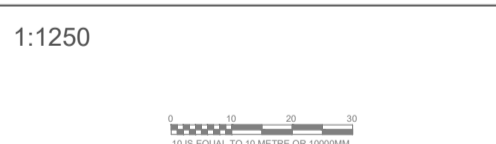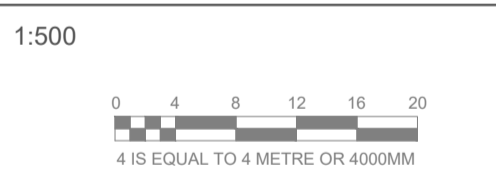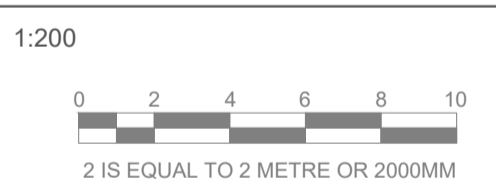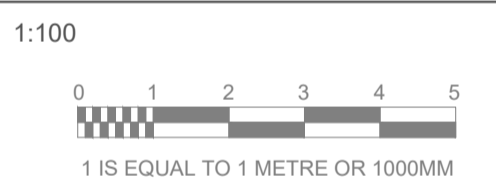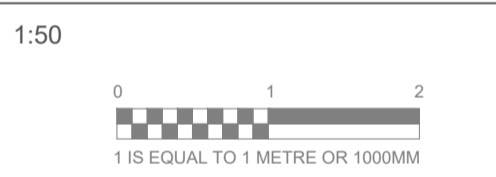

Project
**Hillside
Brewers Hill
Sandgate
CT20 3DH**

Client
Mr & Mrs Wilde

Title
Existing - First Floor & Roof Plan

| | |
|------------|------------|
| Scales | Paper Size |
| 1:50 1:100 | A1 |

| | |
|-------|---------|
| Drawn | Checked |
| WH | |

| | |
|-------------|-----|
| Drawing No. | Rev |
| 23040.03 | |