



## Front Elevation

1 : 100

 

VISUAL SCALE 1:100 @ A3

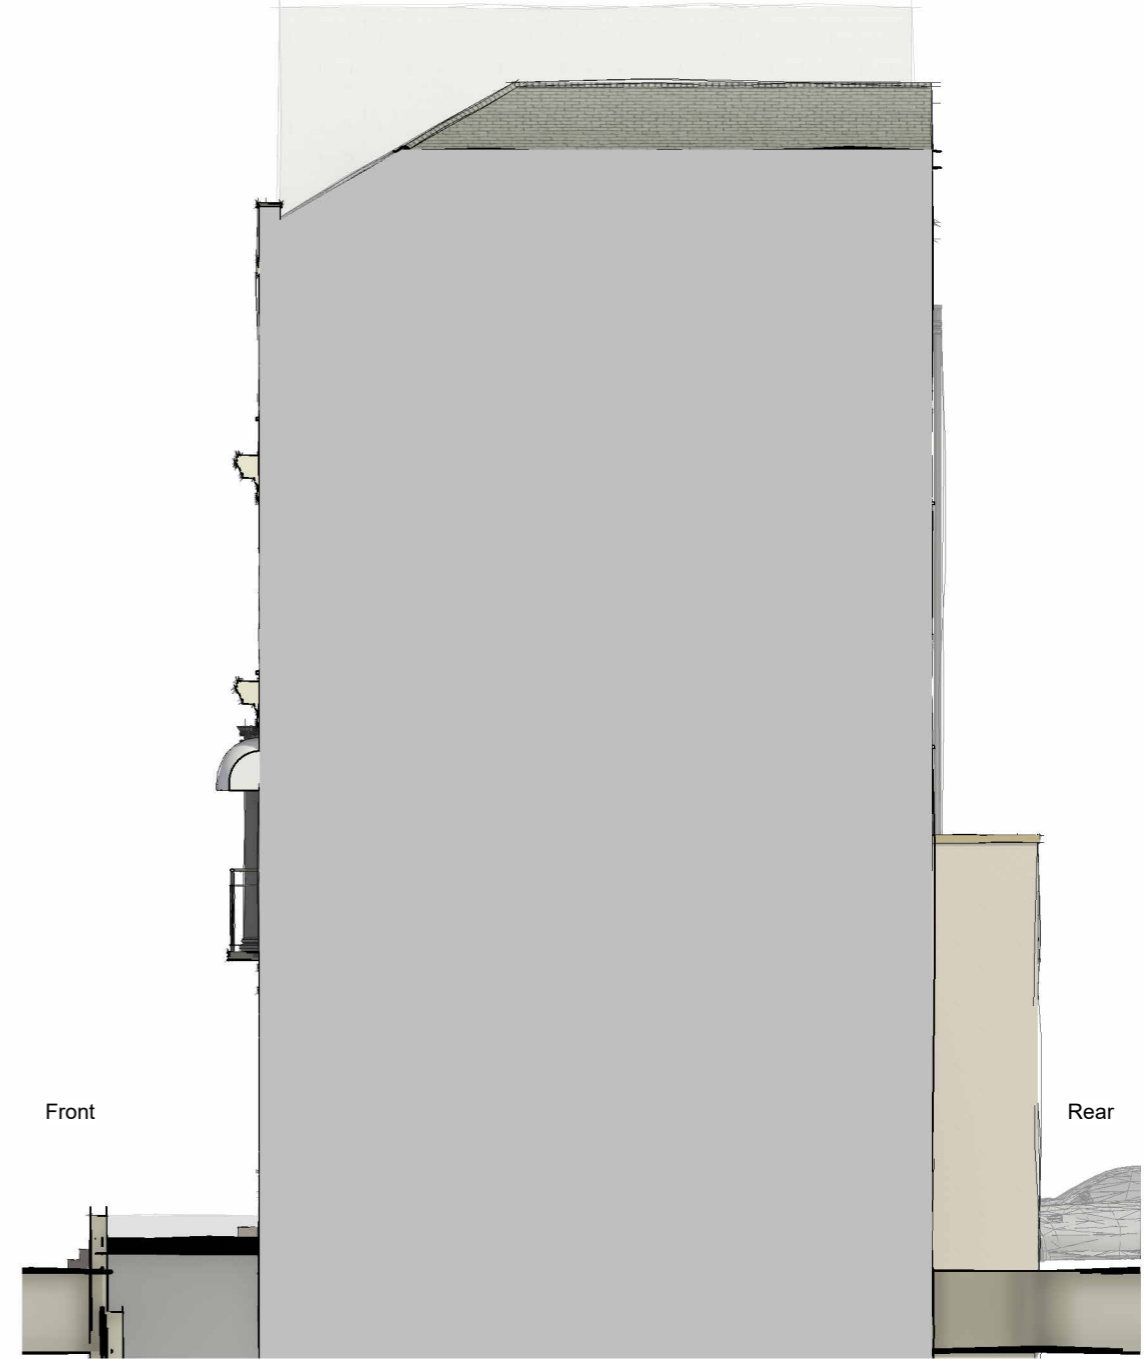

## Side Elevation

1 : 100

No.	Description	Date

PROJECT	Change of Use 7 Marine Parade Folkestone
SHEET	Existing Elevations Sheet 1

CLIENT	Gran Canaria Hotel	
Date	Project number	Scale (@ A3)
Issue Date	25.124.MARI	1 : 100
DRAWING NUMBER	REV	
25.124. MARI 06		

**Reuther  
Architecture**  
Chartered Architect

Reuther Architecture Ltd  
113 Shepherds Walk, Hythe, Kent. CT216QA  
Mob: 07887 954001

Email: [James@Reutherarchitecture.co.uk](mailto:James@Reutherarchitecture.co.uk)  
Company No: 13759689

