



VISUAL SCALE 1:100 @ A3

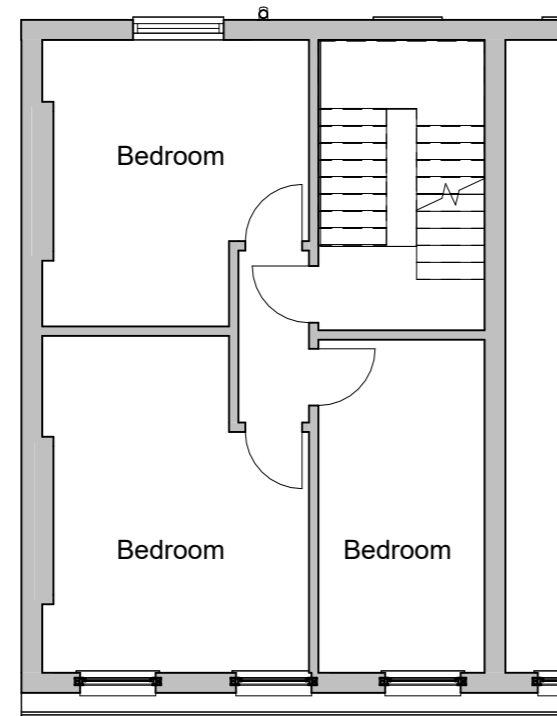

Second Floor Plan
1 : 100

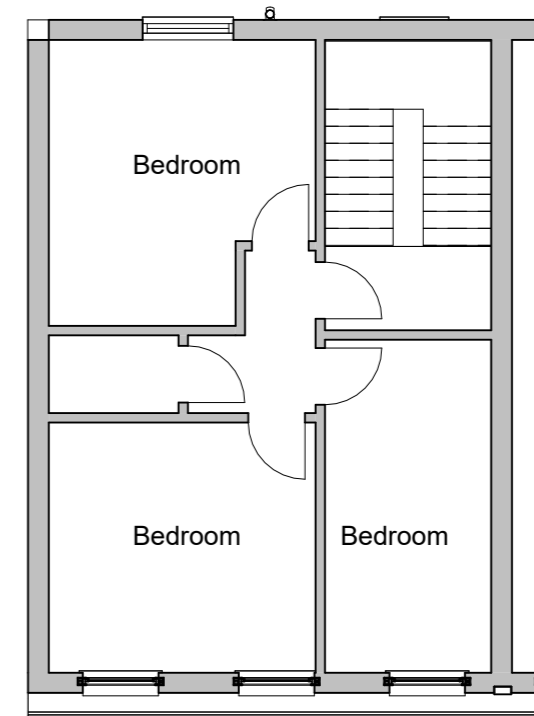


Third Floor Plan
1 : 100

No.	Description	Date

PROJECT	Change of Use 7 Marine Parade Folkestone
SHEET	Existing Floor Plans Sheet 2

CLIENT	Gran Canaria Hotel	
Date	Project number	Scale (@ A3)
Issue Date	25.124.MARI	1 : 100
DRAWING NUMBER	REV	
25.124. MARI 05		

Reuther Architecture
Chartered Architect



Reuther Architecture Ltd
113 Shepherds Walk, Hythe, Kent. CT216QA
Mob: 07887 954001

Email: James@Reutherarchitecture.co.uk
Company No: 13759689