

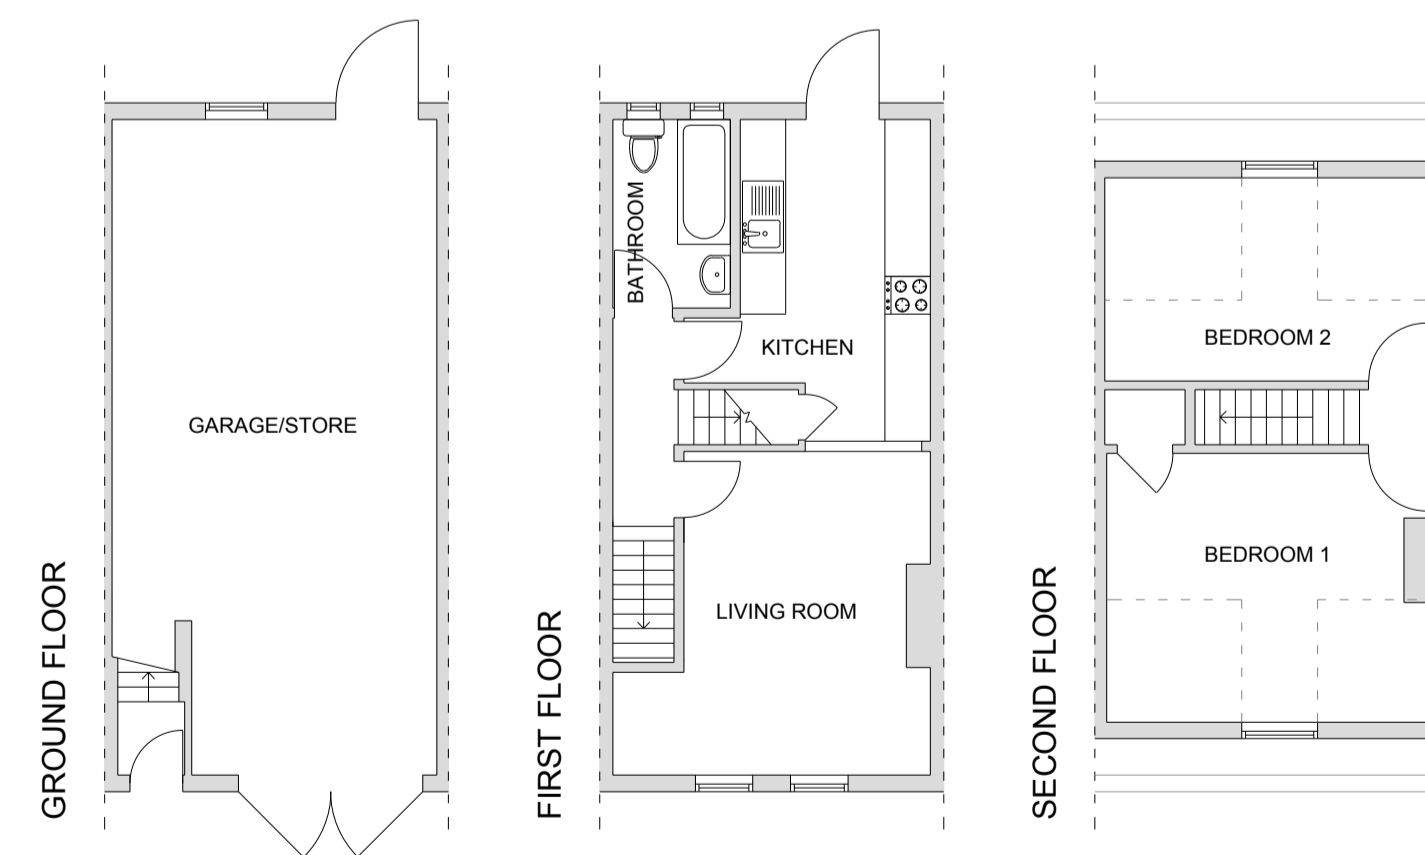
 


EXISTING DRAWINGS

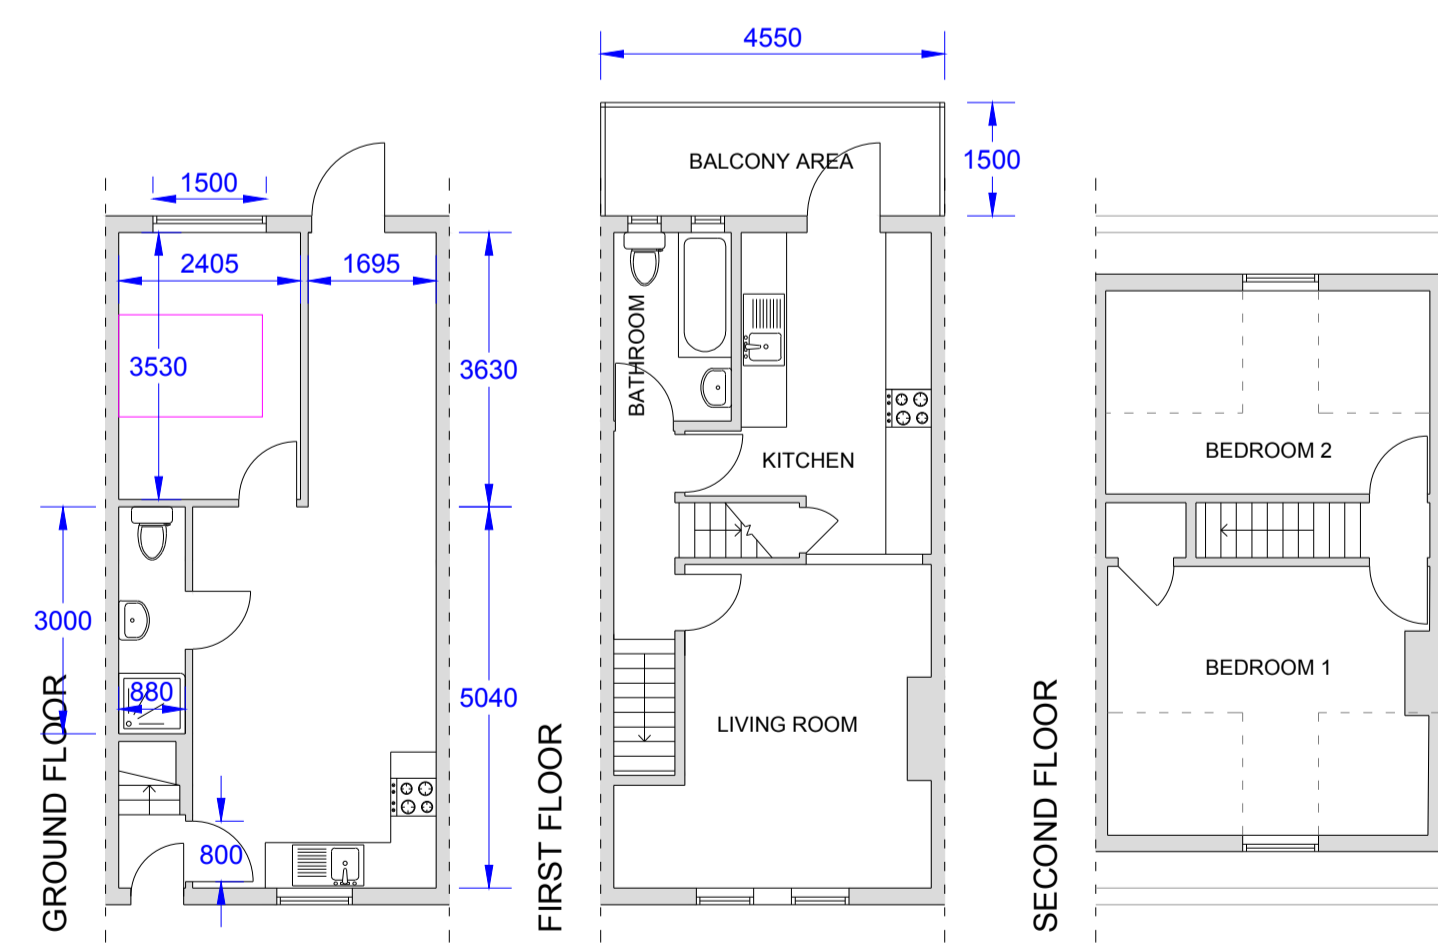

PROPOSED DRAWINGS

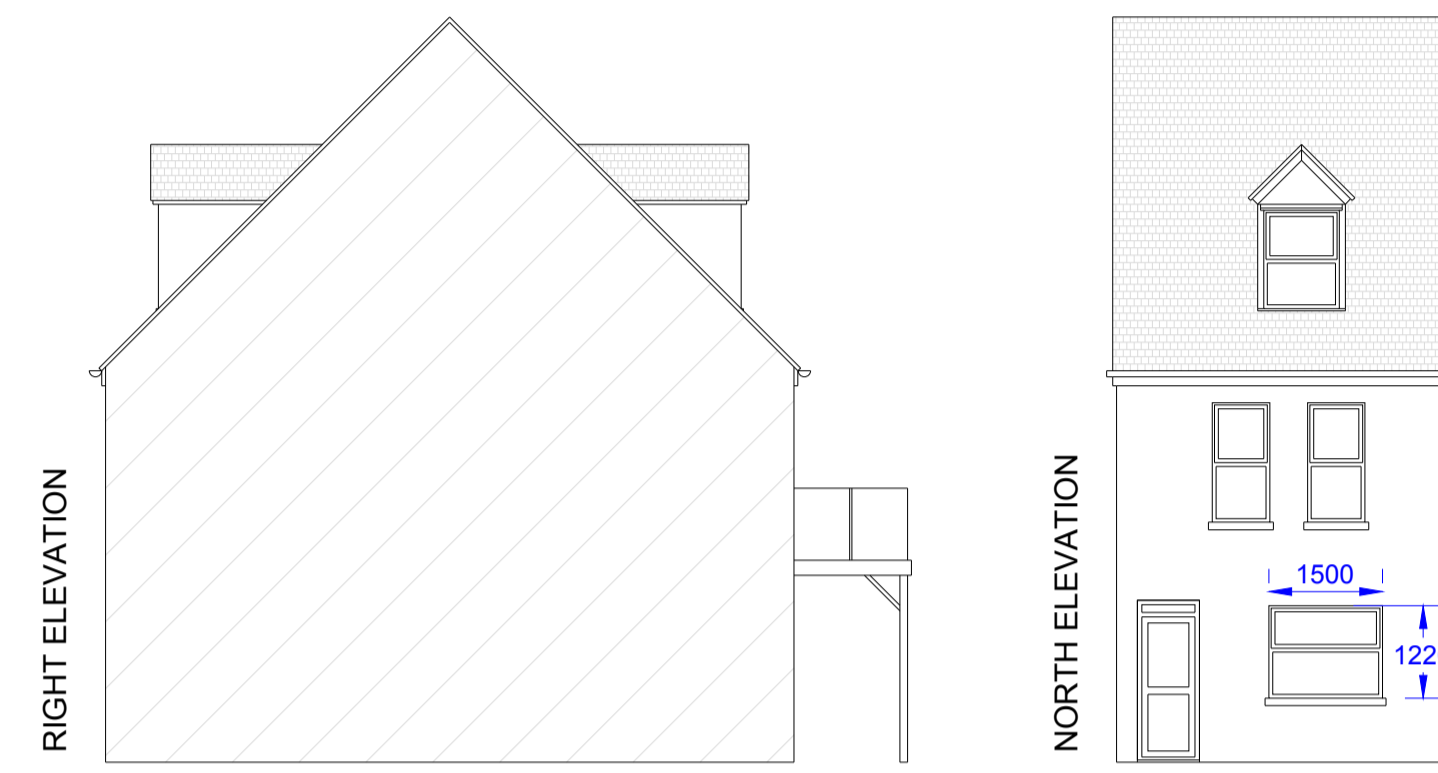

-		Drawings for planning purposes only. Measurements to be taken on site.	
NAME OF ORGANISATION		AJW-CS	
JOB ARCHITECT			
JOB TITLE		5 Ash Tree Road Folkestone CT19 6ED	
DRAWING TITLE		EXISTING AND PROPOSED ELEVATIONS AND FLOOR PLANS	
JOB NO.	DRAWING NO.	PL001	
REVISION		1 2 3	
SCALE	DATE	DRAWN BY	CHECKED BY
1:100 A1	16/09/25	L MURR	