



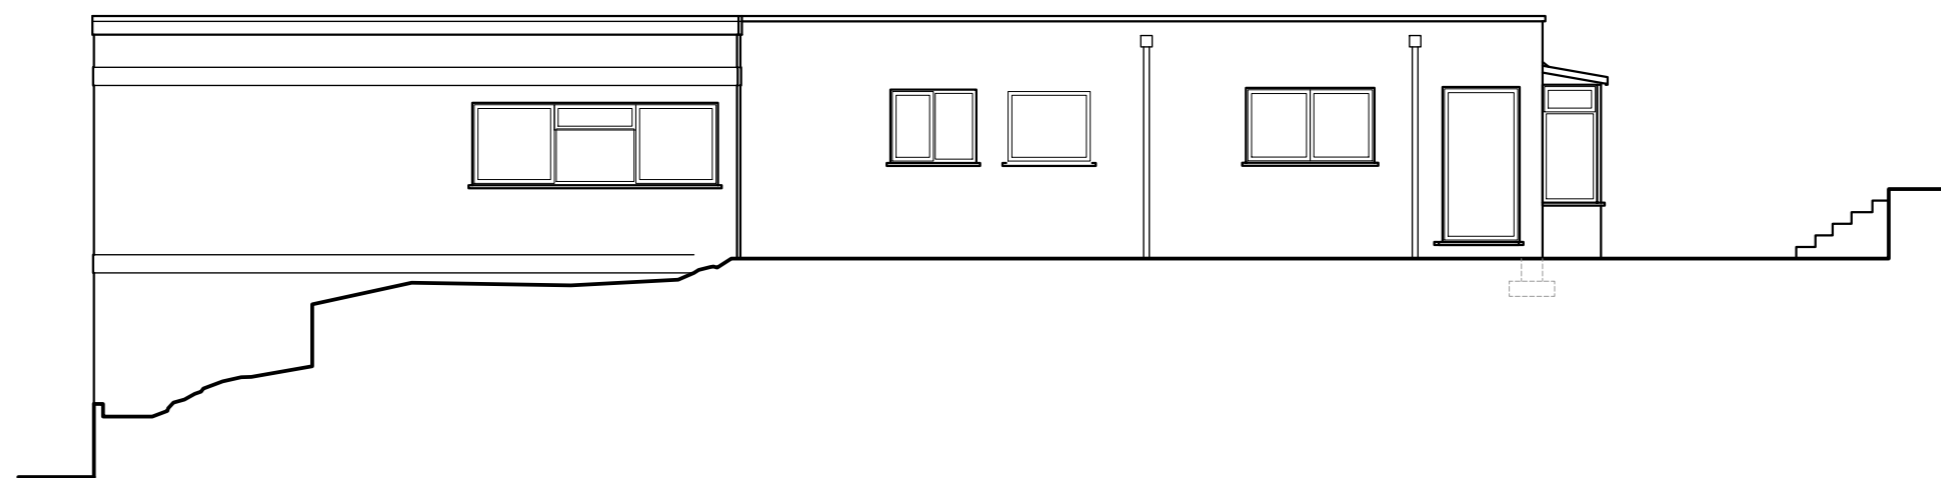

Front Elevation



Side Elevation

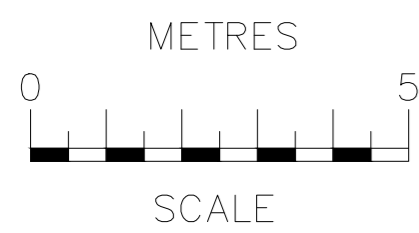

rev	date	description
RB Design Corner Cottage, The Limes, Felbridge, East Grinstead, BN19 2JY Tel: 01342 523 706 Mob: 07988 998 928 e-mail: info@russbendtschdesign.co.uk		
project	client	date
21 Coast Drive, Greatstone, New Romney, Kent, TN28 8NX	WORKS	08.07.25
drawn by	scale to	draw no
J G DUVAL LTD	ELEVATIONS EXISTING	1:100 PLN 03