



Ground Floor Plan

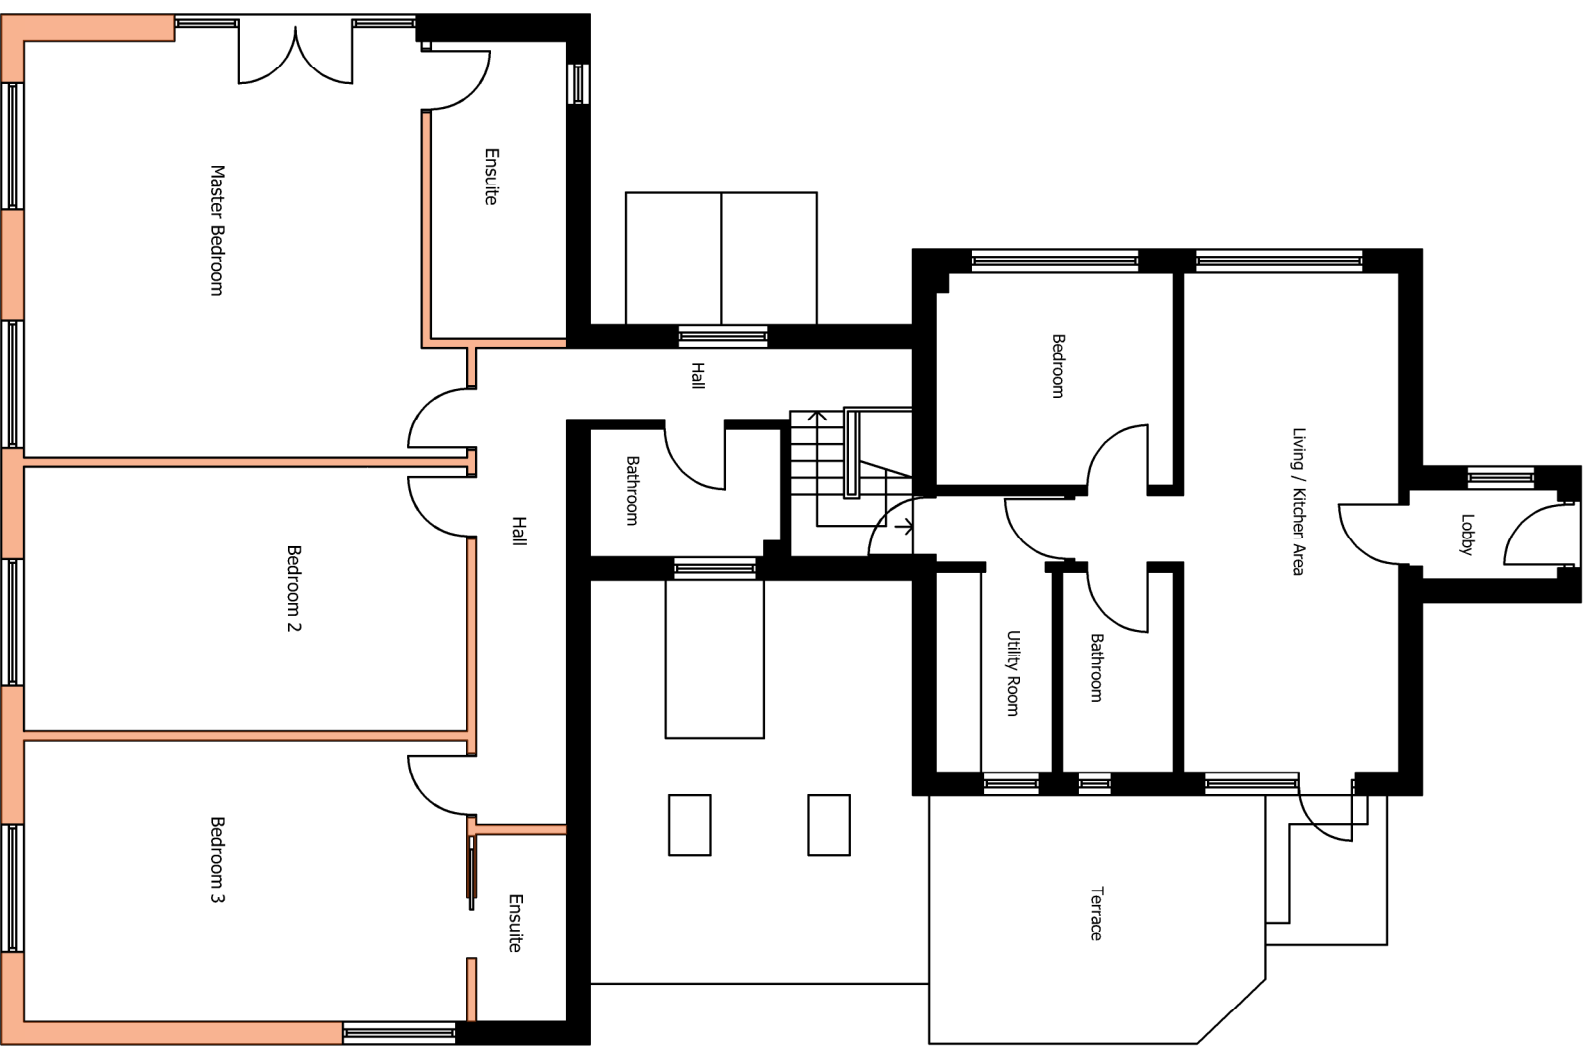

First Floor Plan

 

CLIENT
Mr S Coulson
Honeypot Farm
Count-at-Street
Hythe CT21 4PH

PROJECT
Refurbishment and Extension
to Dwelling

DRAWING
Proposed Floor Plans

SCALE	DRAWN BY	DATE
1:100@A3	MW	29.05.25
DRAWING No.		REV
250529-P-001		