


DO NOT SCALE TO OBTAIN WORKING DIMENSIONS


SCALE BAR 1:100

0m 1m 2m 3m 4m 5m 6m 7m 8m 9m 10m

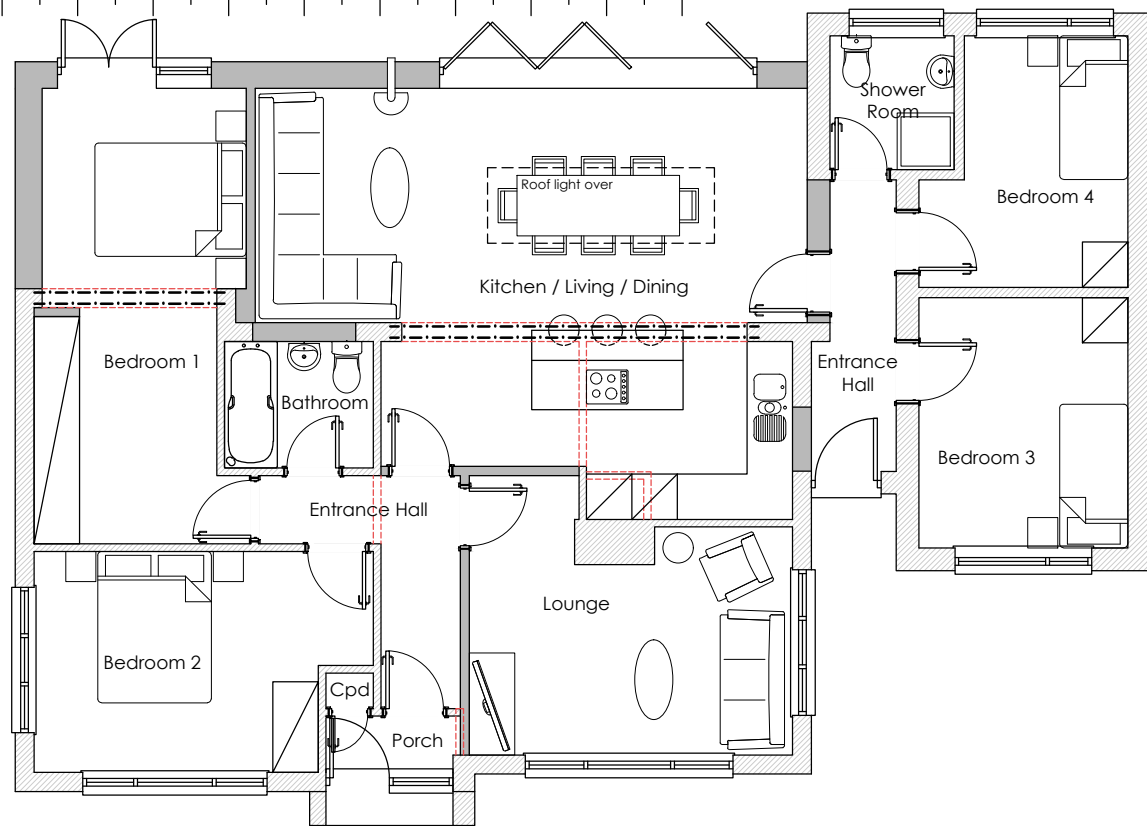

Proposed Ground Floor Plan

Scale 1:100

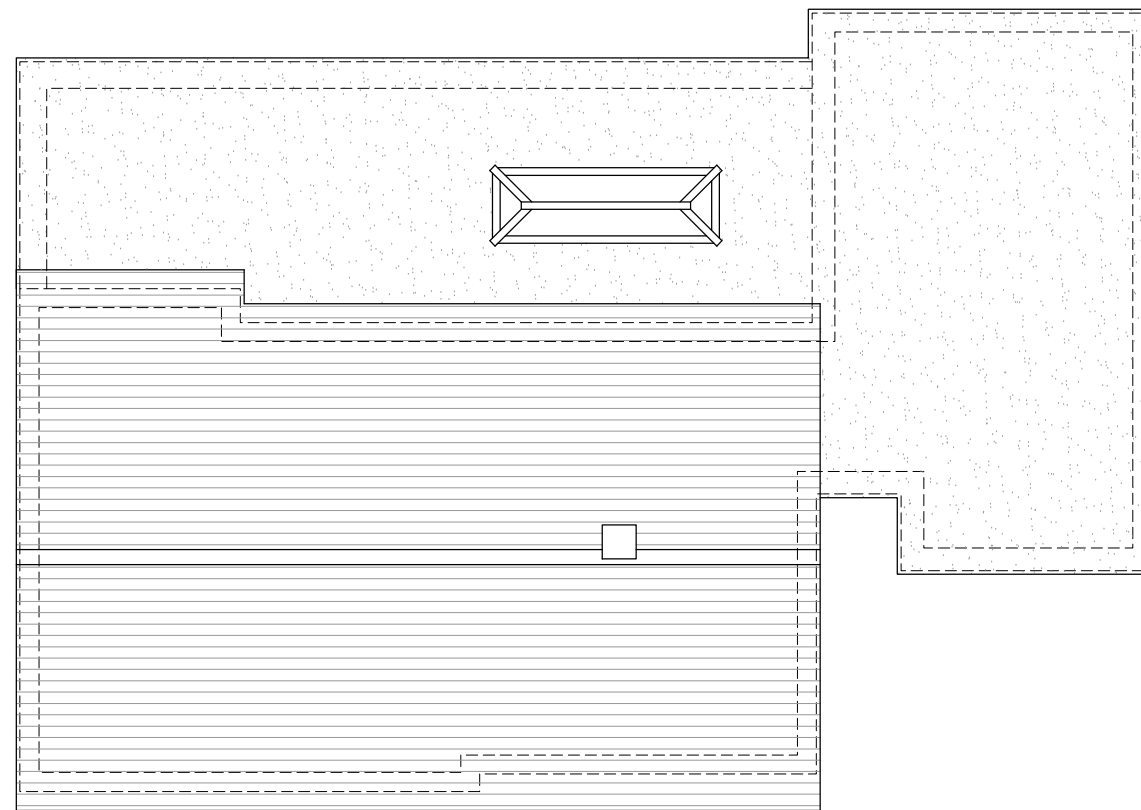


Proposed Roof Plan

Scale 1:100




Proposed Front Elevation

Scale 1:100

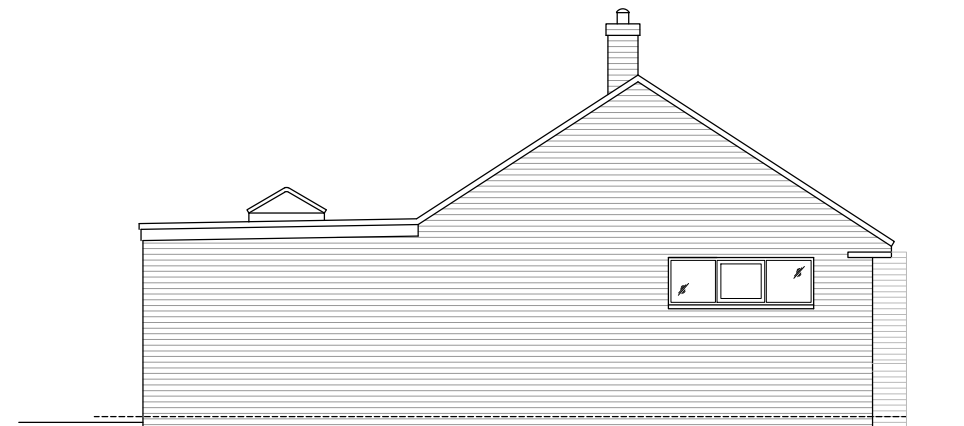


Proposed Side Elevation

Scale 1:100

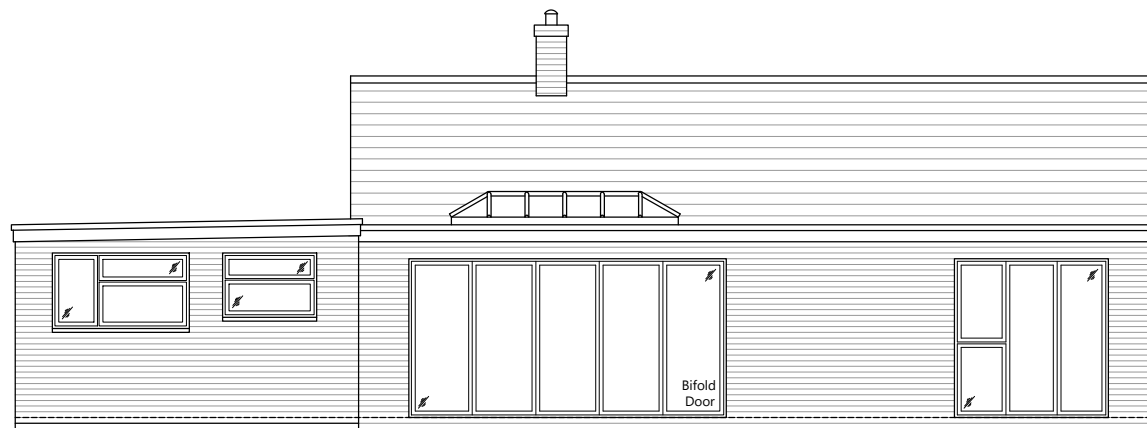


Proposed Rear Elevation

Scale 1:100

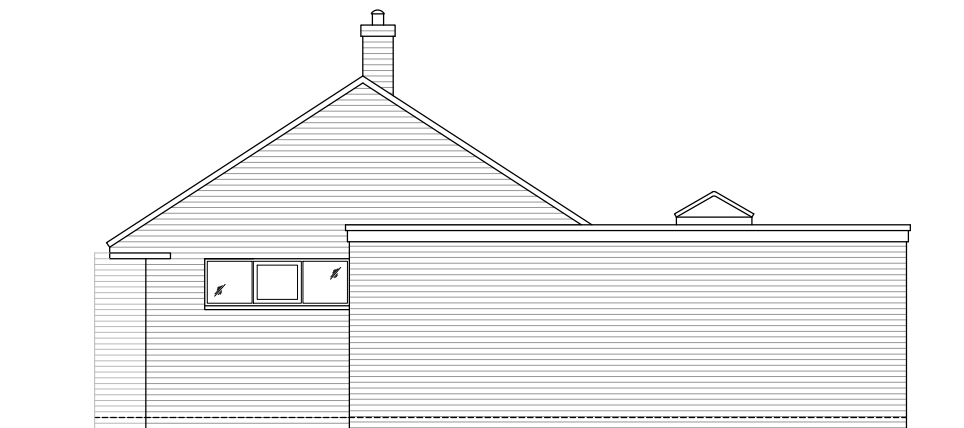

Proposed Side Elevation

Scale 1:100

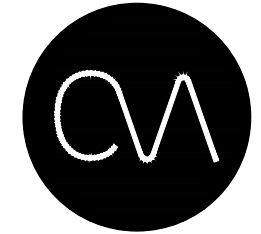

**CROWN VIEW
ARCHITECTURE**

Email: info@cv-architecture.co.uk | Mobile: 07845 524941


Notes.

- Do not scale to obtain working dimensions
- The contractor is responsible for checking dimensions, tolerances and references. Report all discrepancies before proceeding with the works.
- Where an item is covered by drawings to different scales the larger scale drawing is to be worked on.

COPYRIGHT: CROWN VIEW ARCHITECTURE own the copyright to this drawing. Their written consent must be obtained before this drawing is copied or used for any purpose other than the one for which it was supplied.

KEY

- Existing
- Proposed
- Demolition

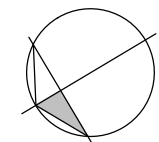

B 24.09.25 Roof plan added

Rev.	Date.	Description.
------	-------	--------------

Project Title.

Proposed Rear Extension
At Roxton, Belcaire Close
Lympe, Hythe
CT21 4JR

Drawing Description.

Proposed Ground Floor Plan and Elevations

Scale. @A3	Date.	Drawn By.
1:100	Sep' 25	BG

Drawing No.	Revision.
-------------	-----------

2512-004

B

PLANNING