



KEY

APPLICATION / SITE BOUNDARY

SITE AREA - 304.4m<sup>2</sup> / 0.03 Hectare (approx)



Proposed Site Plan 1:100

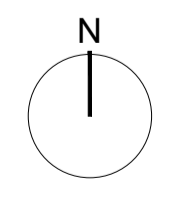 

© The Copyright of this drawing remains with BEAU Architecture Ltd and is not to be reproduced without written approval. Dimensions are not to be scaled from this drawing. The Contractor is to check all dimensions on site and report any discrepancies to the Contract Administrator. This drawing is to be read in conjunction with all other standard documentation. If in doubt, AS2.

Notes :

Rev.	Description	Date	By
P1	Issued for Planning	11.11.2025	SIB

Client :  
**Mr & Mrs Hopes**

Project No :  
**23014**

Project :  
**5 Park Close  
Hawkinge  
Kent  
CT18 7QD**

Drawing Title :  
**Proposed Site Plan**

Drawn by : **SIB**  
Date : **November 2025**  
Status : **PLANNING**  
Drawing No : **003**

Checked by :  
Scale @ A1: **1:100**  
Rev. No : **P1**

**BEAU**  
Architecture

T: + 44 (0)1303 600404  
E: info@beauarchitecture.co.uk  
W: www.beauarchitecture.co.uk