


Scale Bar (in metres)

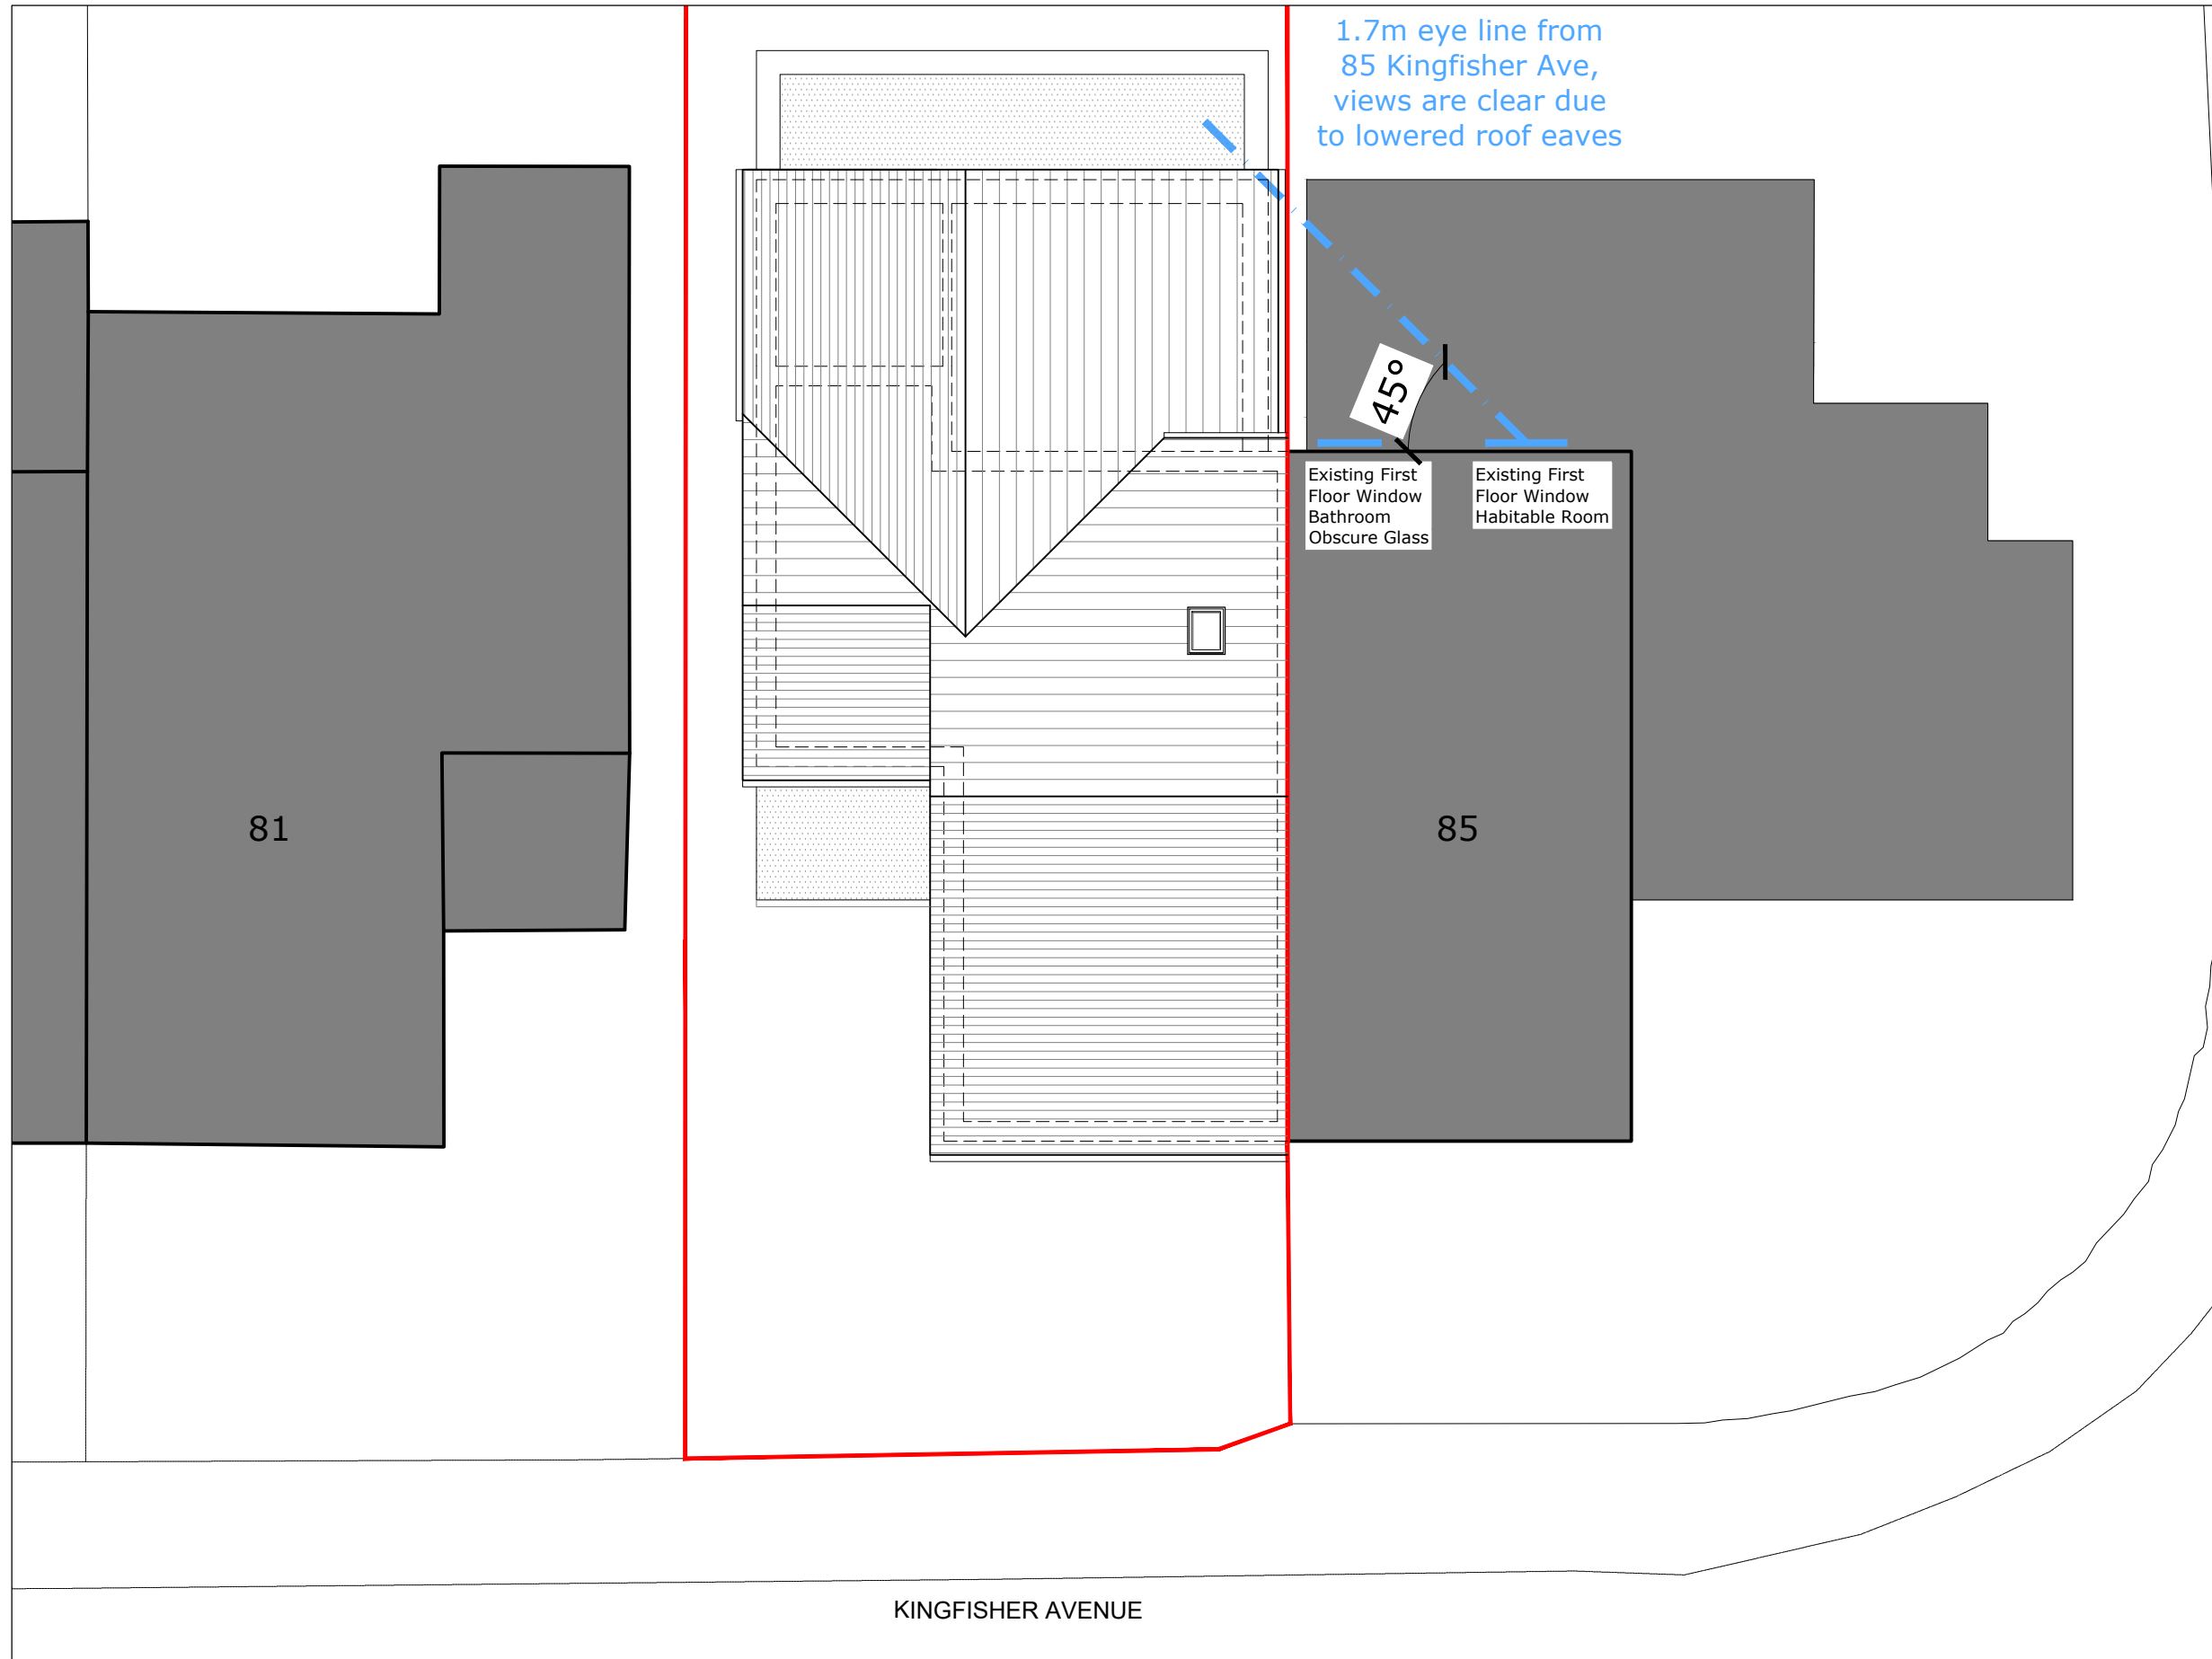

Notes:  
 The contractor is responsible for checking dimensions, tolerances and references. Report all discrepancies to Stoker Architecture before proceeding with the works.  
 Where an item is covered by drawings to different scales the larger scale drawing is to be worked to.  
 Copyright: Stoker Architecture own the copyright to this drawing. Their written consent must be obtained before this drawing is copied or used for any purpose other than the one for which it was supplied.

Rev.	Date.	Description.

Project Title:  
**Proposed Extension & Alterations**  
**83 Kingfisher Avenue**  
**Hythe**  
**Kent**  
**CT21 6QT**

Drawing Description:  
**Proposed Site Plan**

Scale: <b>1:100 @ A3</b>	Date: <b>13/04/25</b>
-----------------------------	--------------------------

Status:  
**PLANNING**

Drawing Number: <b>25/009 - 03</b>	Revision:
---------------------------------------	-----------



T: 07824 997036  
 E: carl@stokerarchitecture.co.uk