



Side Elevation Proposed



Front Elevation Proposed

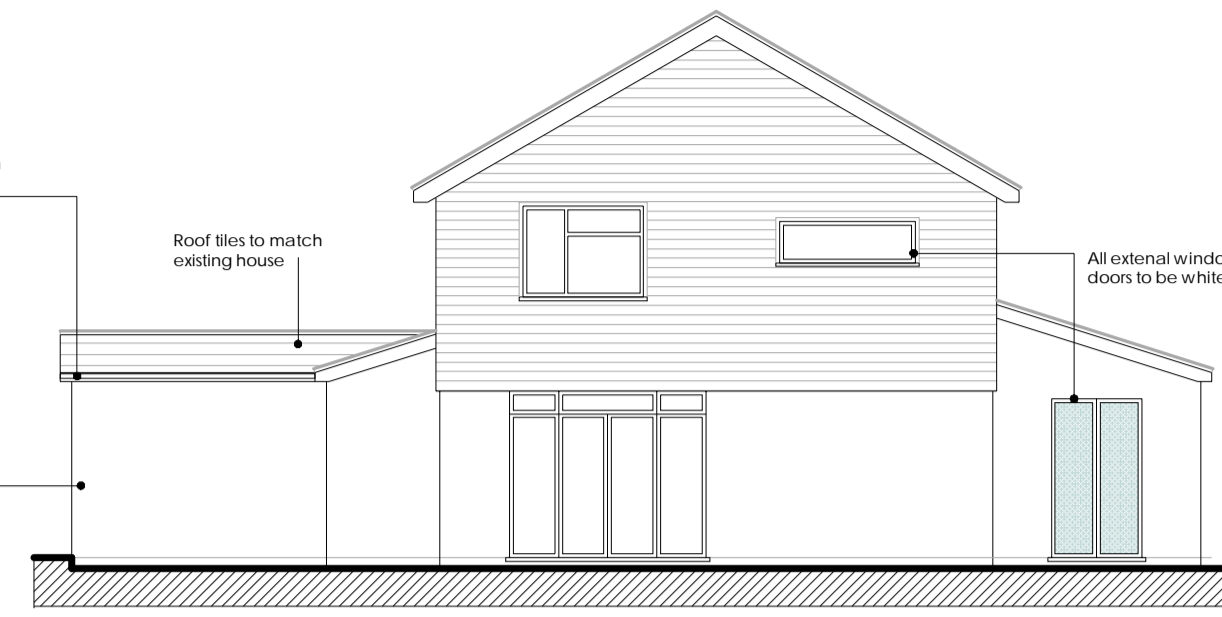


Side Elevation Proposed

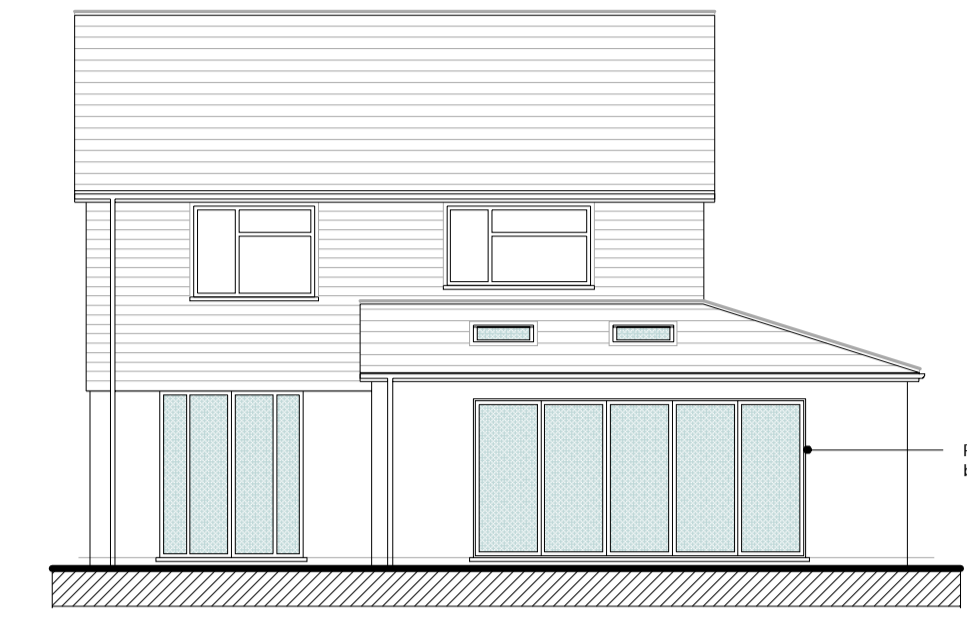


Rear Elevation Proposed


Black soffits, guttering and downpipes to proposed extension and the existing house
 Black Central Lap cladding to all first floor external walls
 White silicone render to new and existing ground floor walls
 Roof tiles to match existing house
 All external windows and doors to be white upvc
 Black sectional garage door
 Rear doors only to be white aluminium

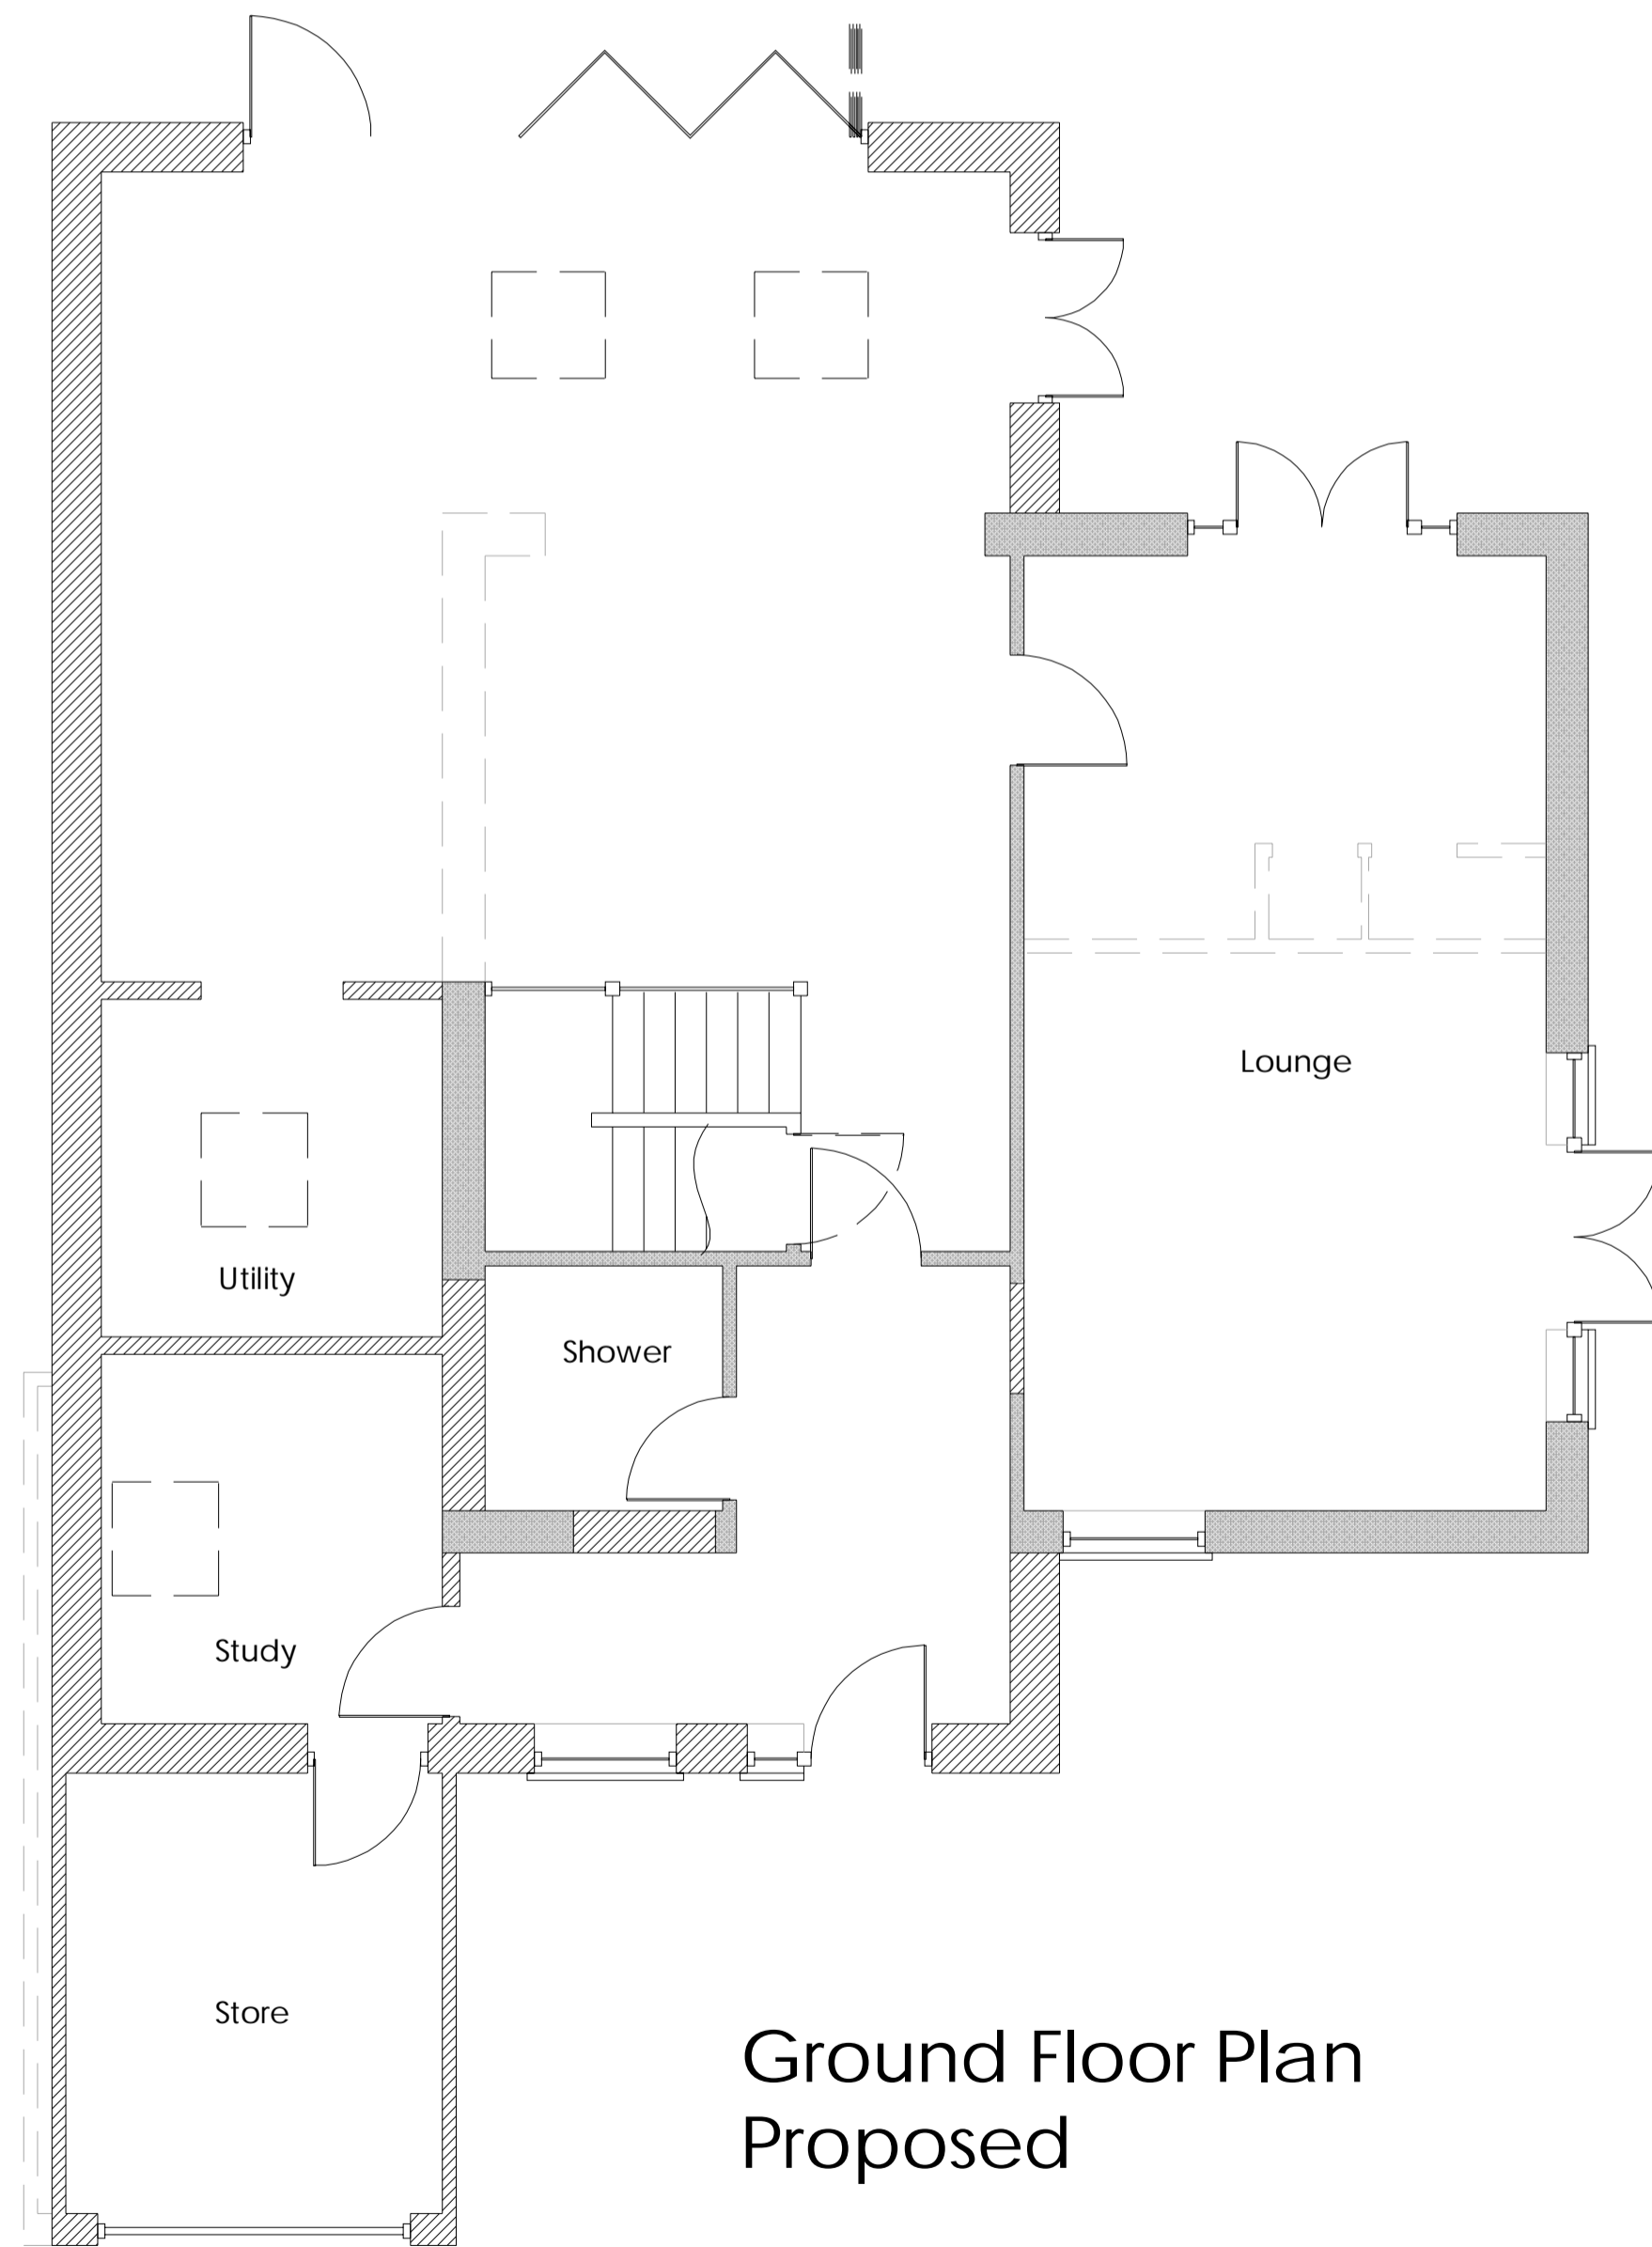



Ground Floor Plan Proposed

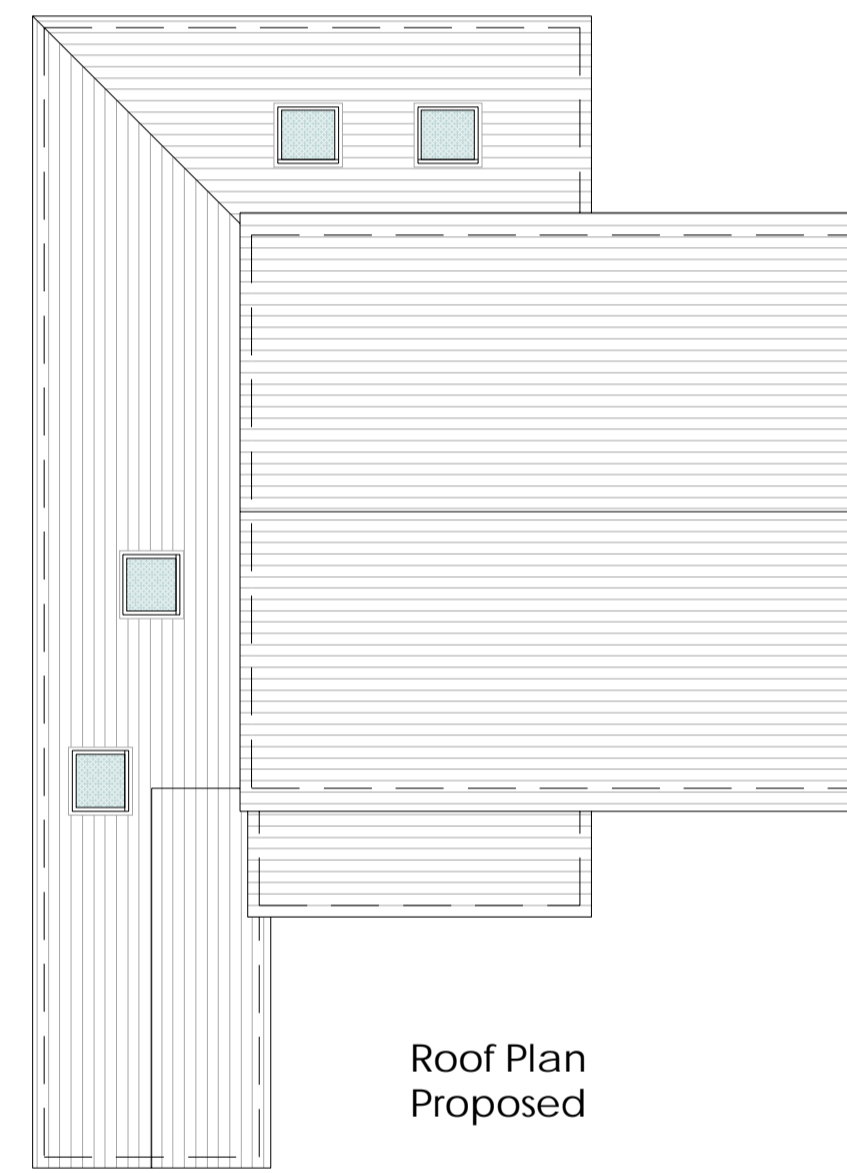

Roof Plan Proposed

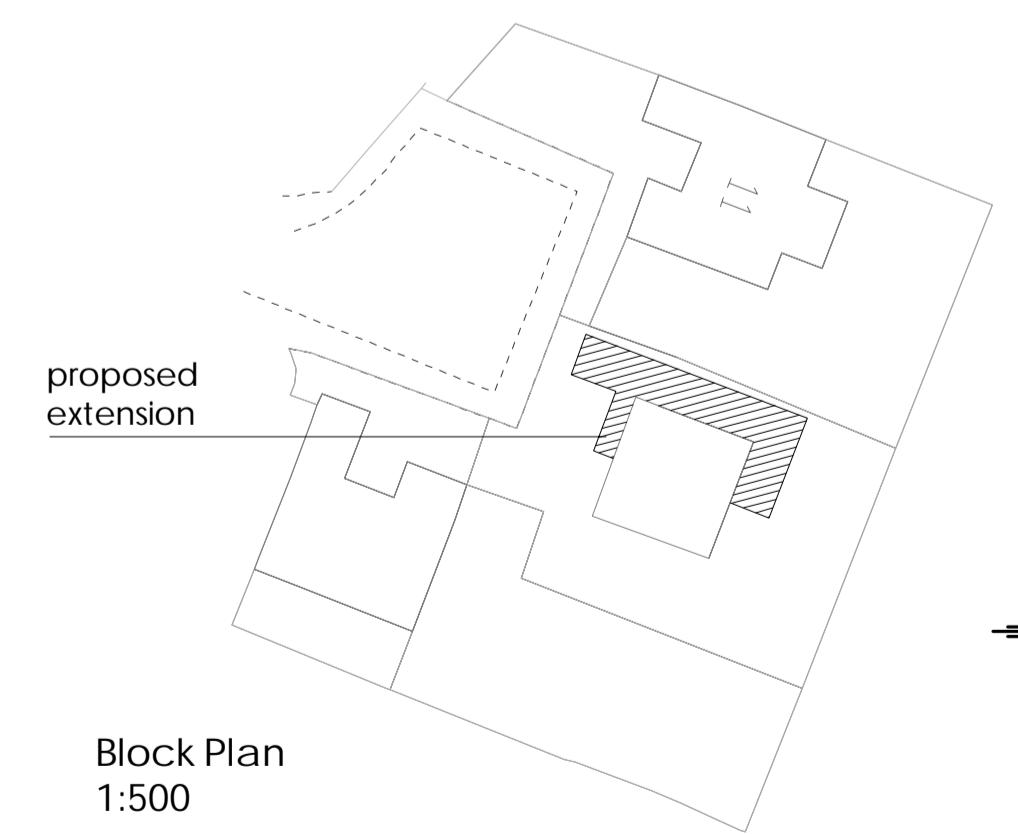

Block Plan 1:500

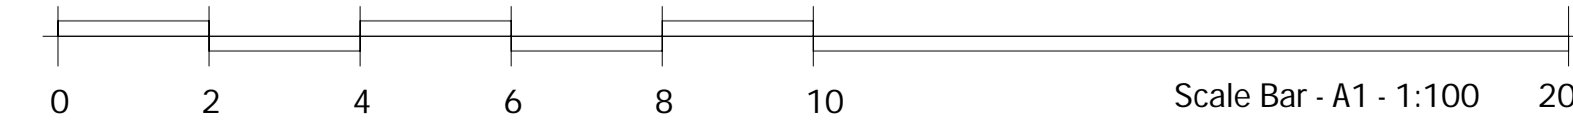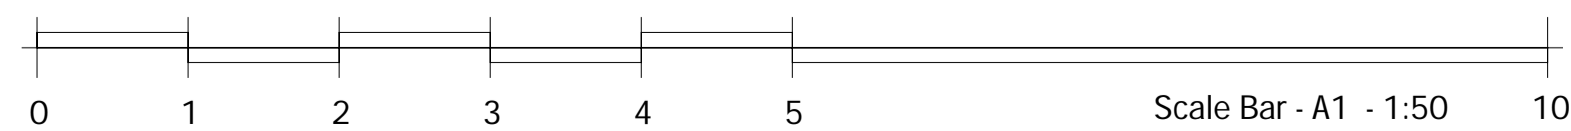

rev.	date	amendment
Kent Building Control Ltd Office 5 The Farmhouse Yew Tree Studios Stanford TN25 6DH 01303 656001		
client	J King	
project	9 Hind Close Dymchurch TN29 0LG	
drawing title	Proposed Plans	
scale	1:100/50	date 21.11.25 drawn by KT
drawg no.	KBC/25/131/003	rev 0