

Side Elevation Existing




Front Elevation Existing




Side Elevation Existing




Rear Elevation Existing

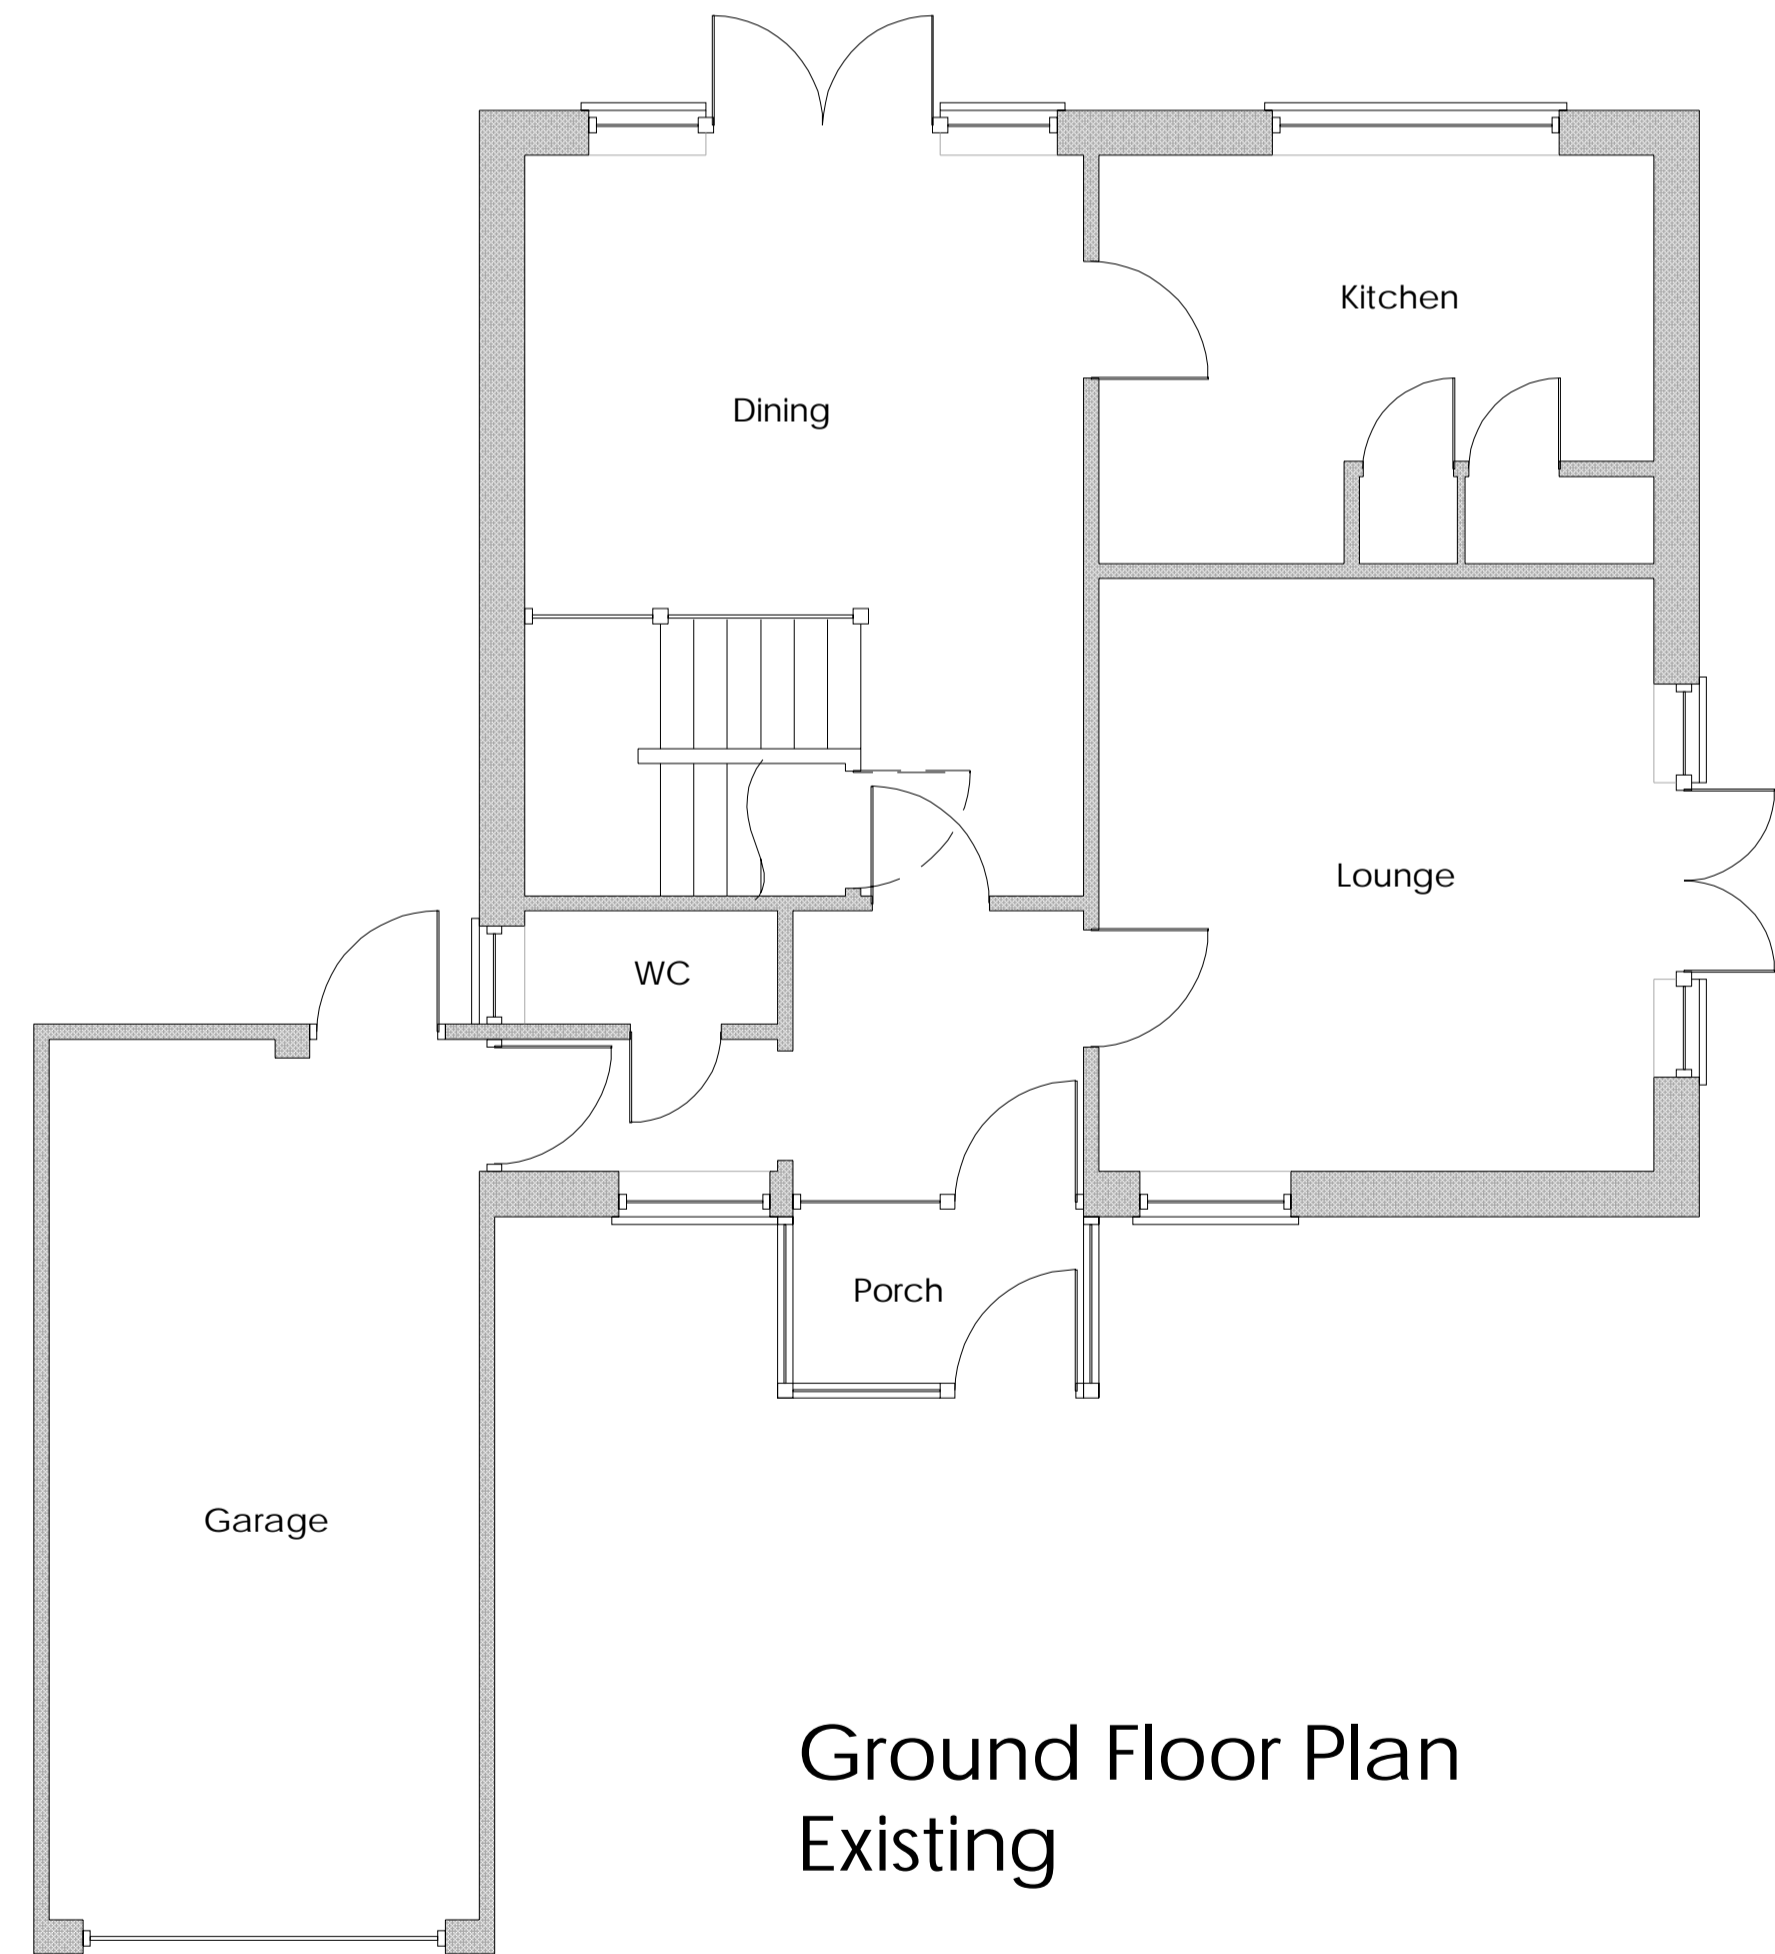


Ground Floor Plan Existing

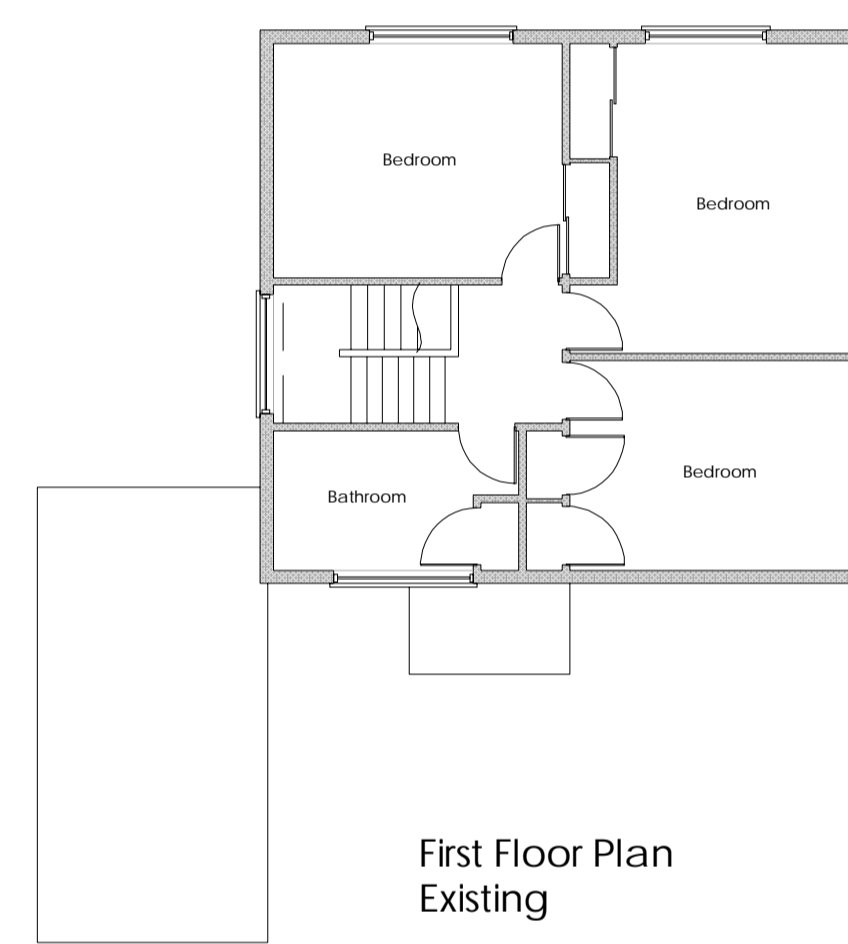



First Floor Plan Existing

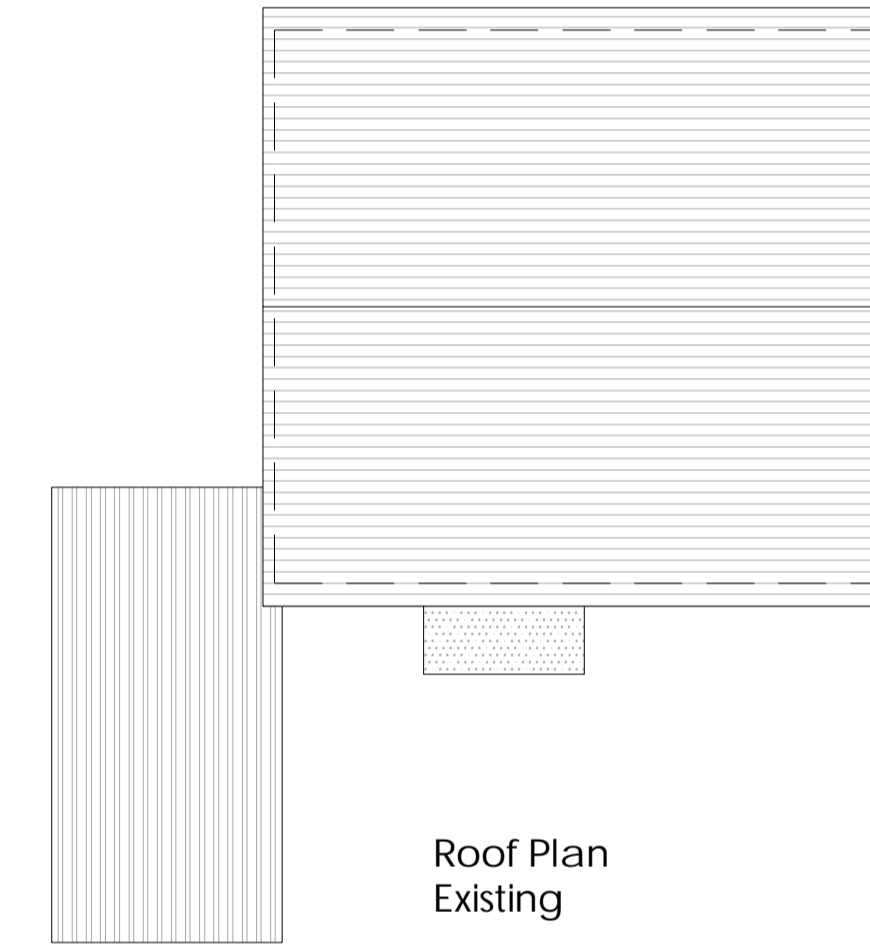

Roof Plan Existing

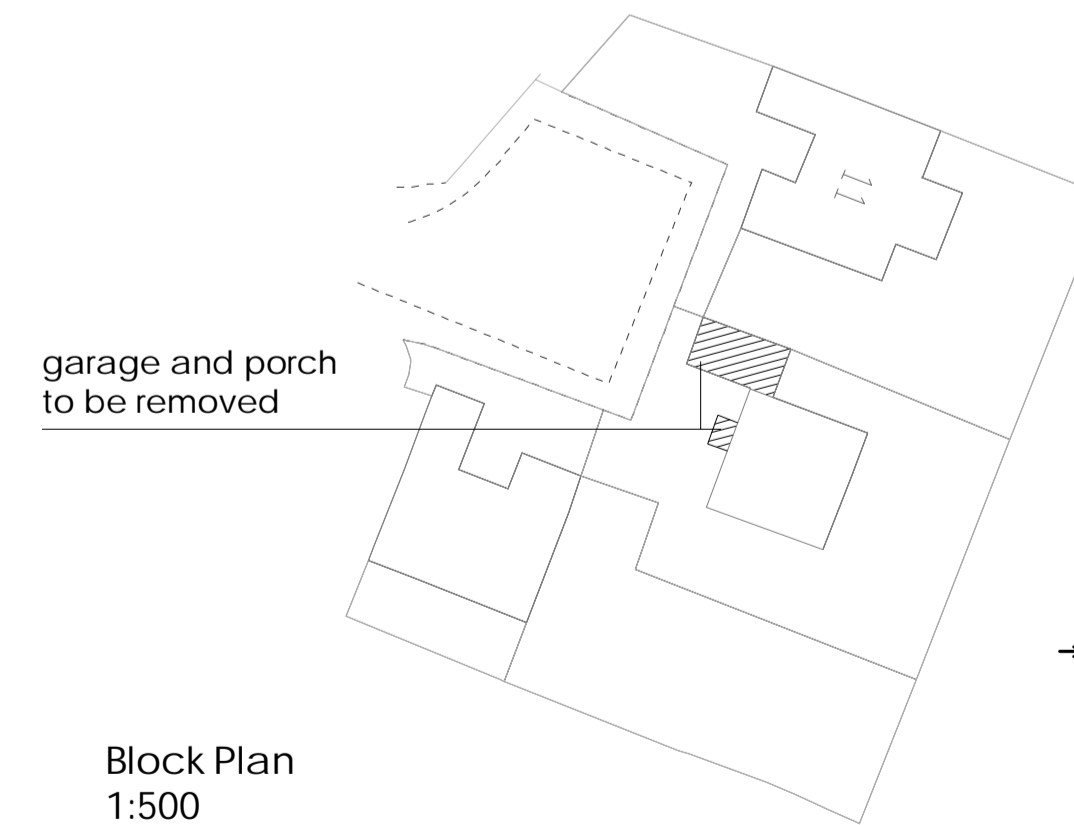

Block Plan 1:500

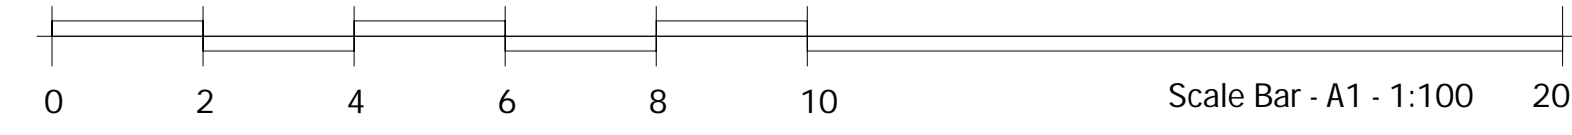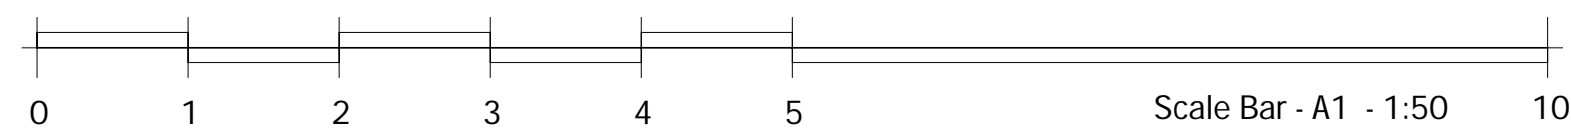

rev.	date	amendment
Kent Building Control Ltd Office 5 The Farmhouse Yew Tree Studios Stanford TN25 6DH 01303 656001		
client	J King	
project	9 Hind Close Dymchurch TN29 0LG	
drawing title	Existing Plans	
scale	1:100/50	date 11.11.25 drawn by KT
drawg no.	KBC/25/131/002	rev 0