






Front Elevation - North West Proposed

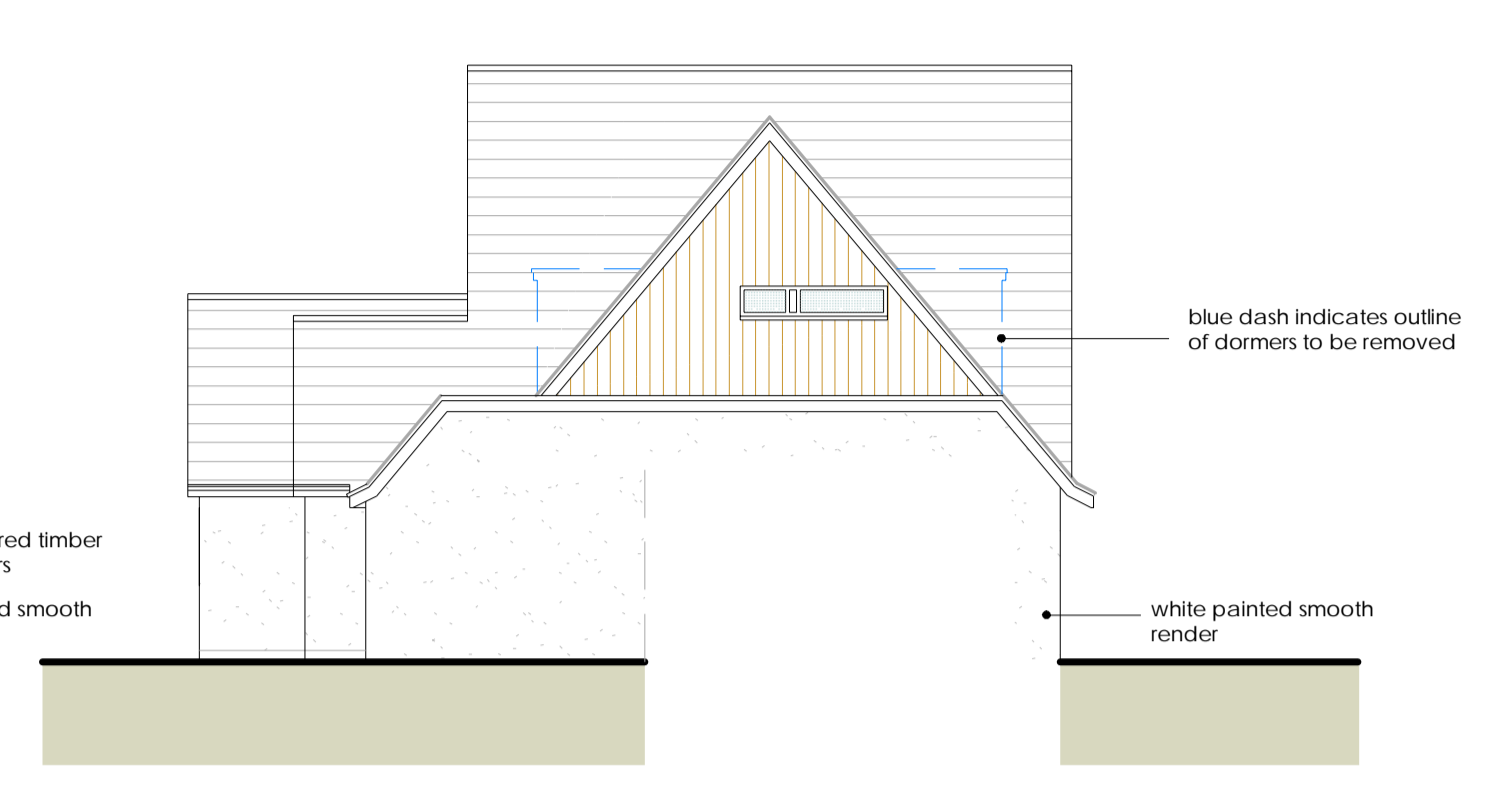


Side Elevation - South West Proposed

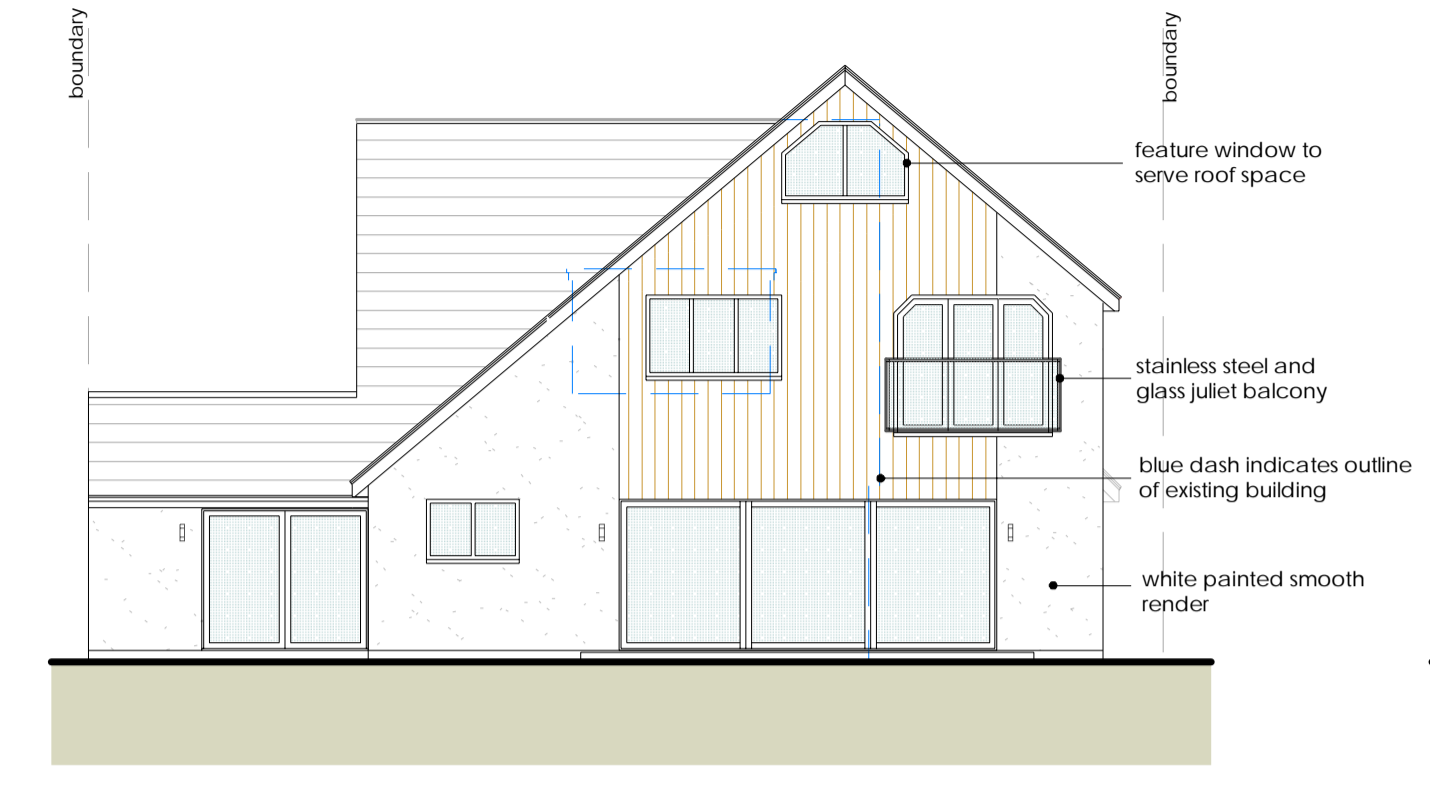

Rear Elevation - South East Proposed

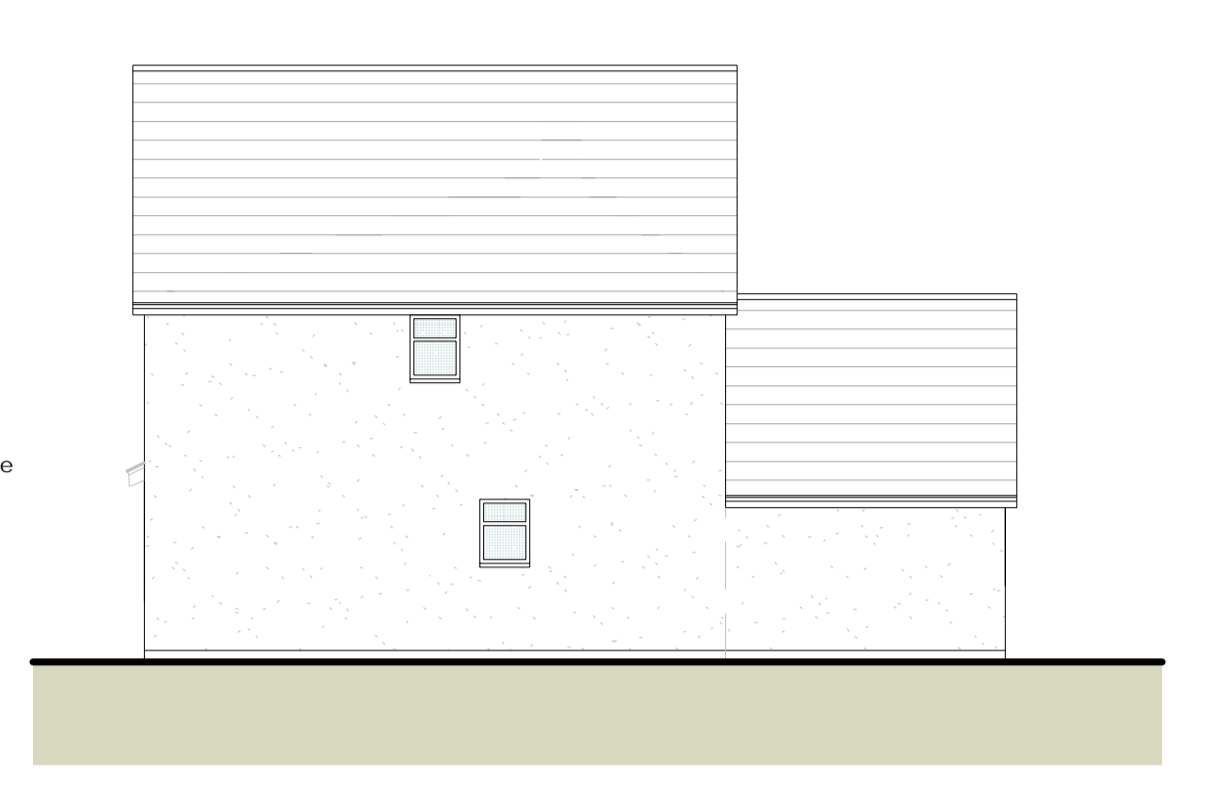

Side Elevation - North East Proposed

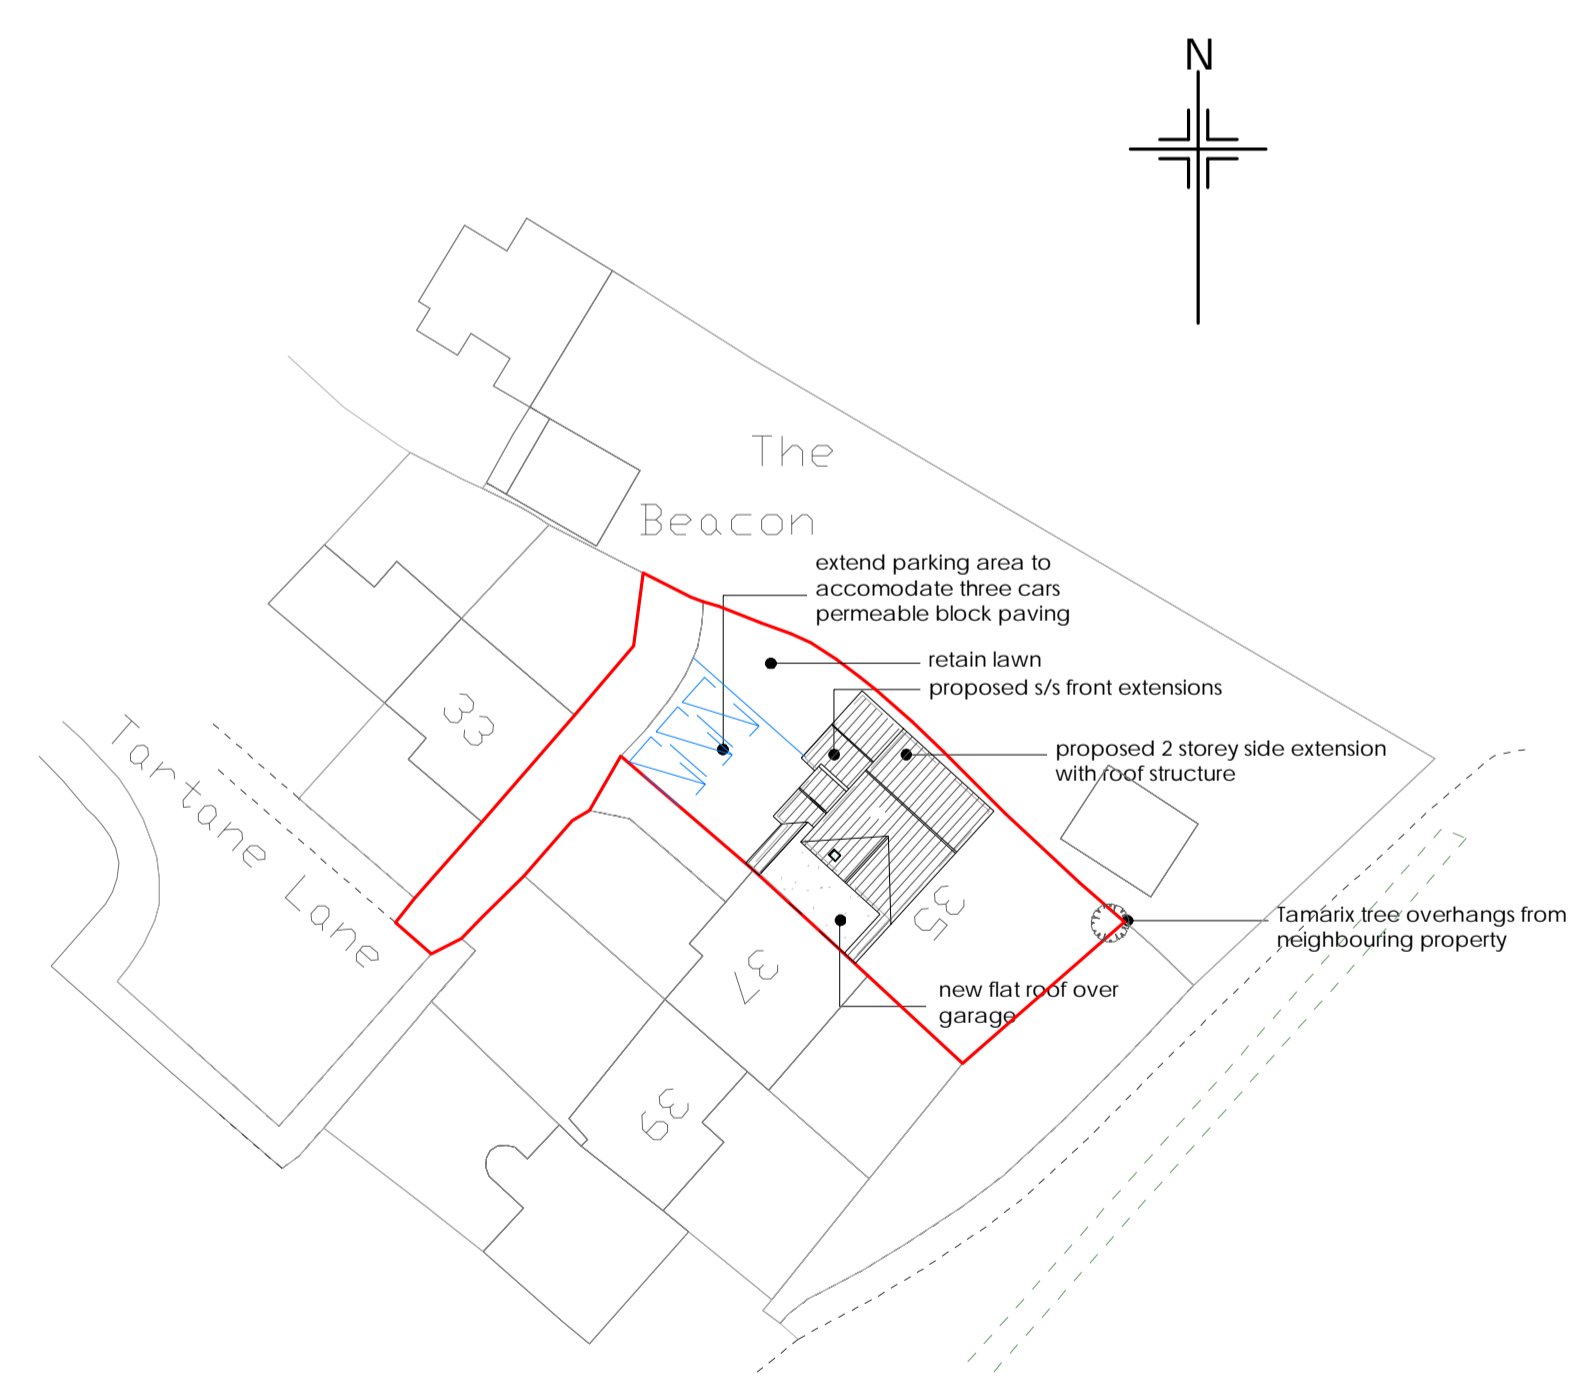

Block Plan
1:500



PLANNING

rev	date	amendment
B	01/26	Parking Area Defined
A	11/25	Reduction in Roof Height/ Materials Amended

Kent Building Control Ltd
Office 5 The Farmhouse
Yew Tree Studios
Stanford
TN25 6DH

01303 656001

client **L Chapman**

project **35 Tartane Lane
Dymchurch
TN29 0LJ**

drawing title
**Extensions and Alterations
Proposed Elevations & Block Plan**

scale **1:100/500** date **04.08.25** drawn by **JB**

drwg no **KBC/25/031/005** rev. **B**