


THIS IS THE PROPERTY OF KCG PARTNERSHIP LTD.


DRAWINGS MAY HAVE BEEN PREPARED FROM HISTORICAL INFORMATION THAT CANNOT BE GUARANTEED ACCURATE. RESPONSIBILITY IS NOT ACCEPTED FOR ERRORS MADE BY OTHERS IN SCALING FROM THIS DRAWINGS.

ALL CONSTRUCTION INFORMATION SHOULD BE TAKEN FROM FIGURED DIMENSIONS ONLY. ALL DIMENSIONS TO BE CHECKED AND CONFIRMED ON SITE PRIOR TO THE MANUFACTURE OF ANY COMPONENTS.


DO NOT SCALE DRAWING.

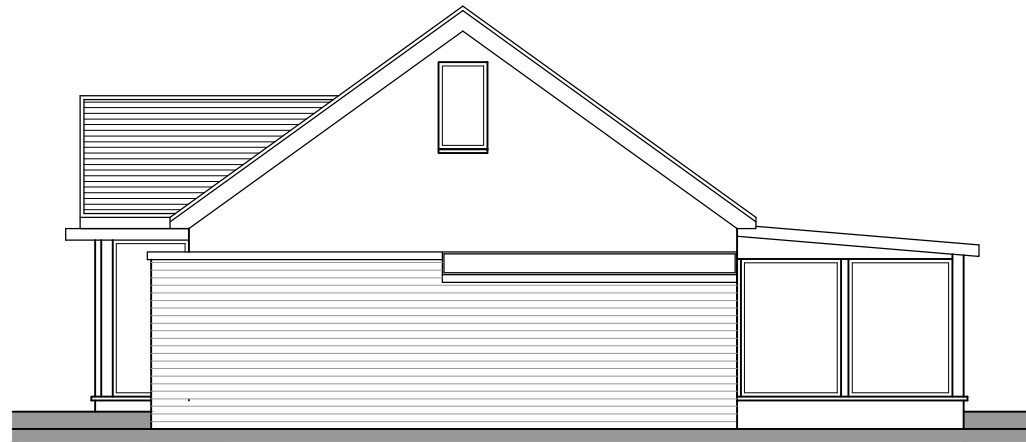


EXISTING SOUTH ELEVATION
SCALE 1:100

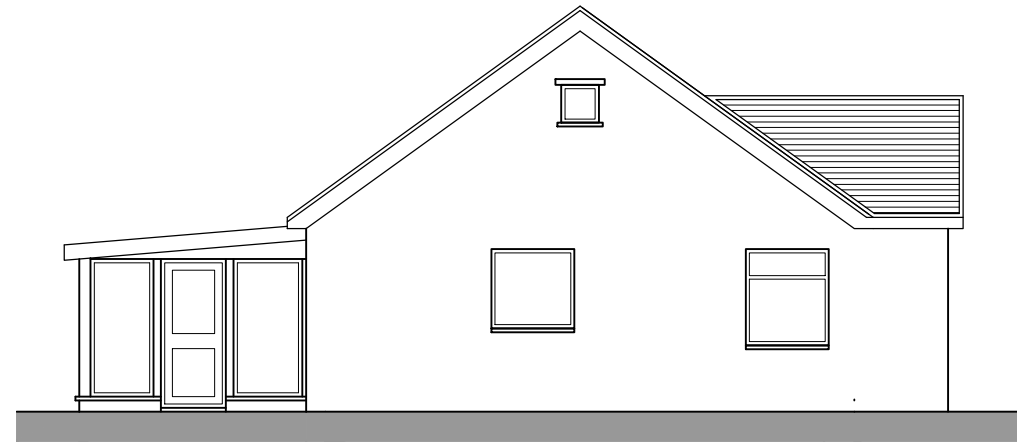

EXISTING NORTH ELEVATION
SCALE 1:100

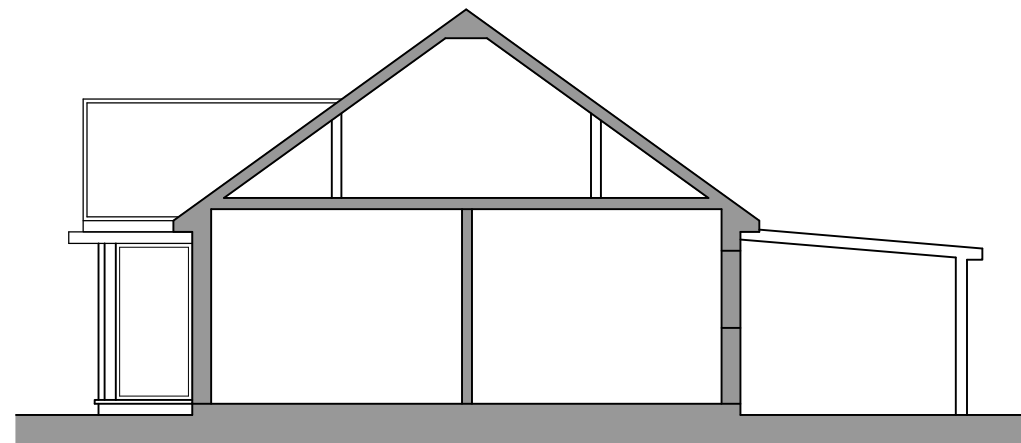

EXISTING SECTION
SCALE 1:100

 

Description	Rev	Date
-	-	xx/xx/xx

Status
PLANNING



Client
CHEN

Project Name
26 CANTERBURY ROAD CT18 7BW

Title
EXISTING ELEVATIONS & SECTION
GENERAL ARRANGEMENT

-

Drawn KW	Checked KCG	Date 12/2025
-------------	----------------	-----------------

Project No. 5155	Scale 1:100 @ A3
---------------------	---------------------

Dwg No. P1-111	Rev -
--------------------------	----------