



GROUND FLOOR PLAN

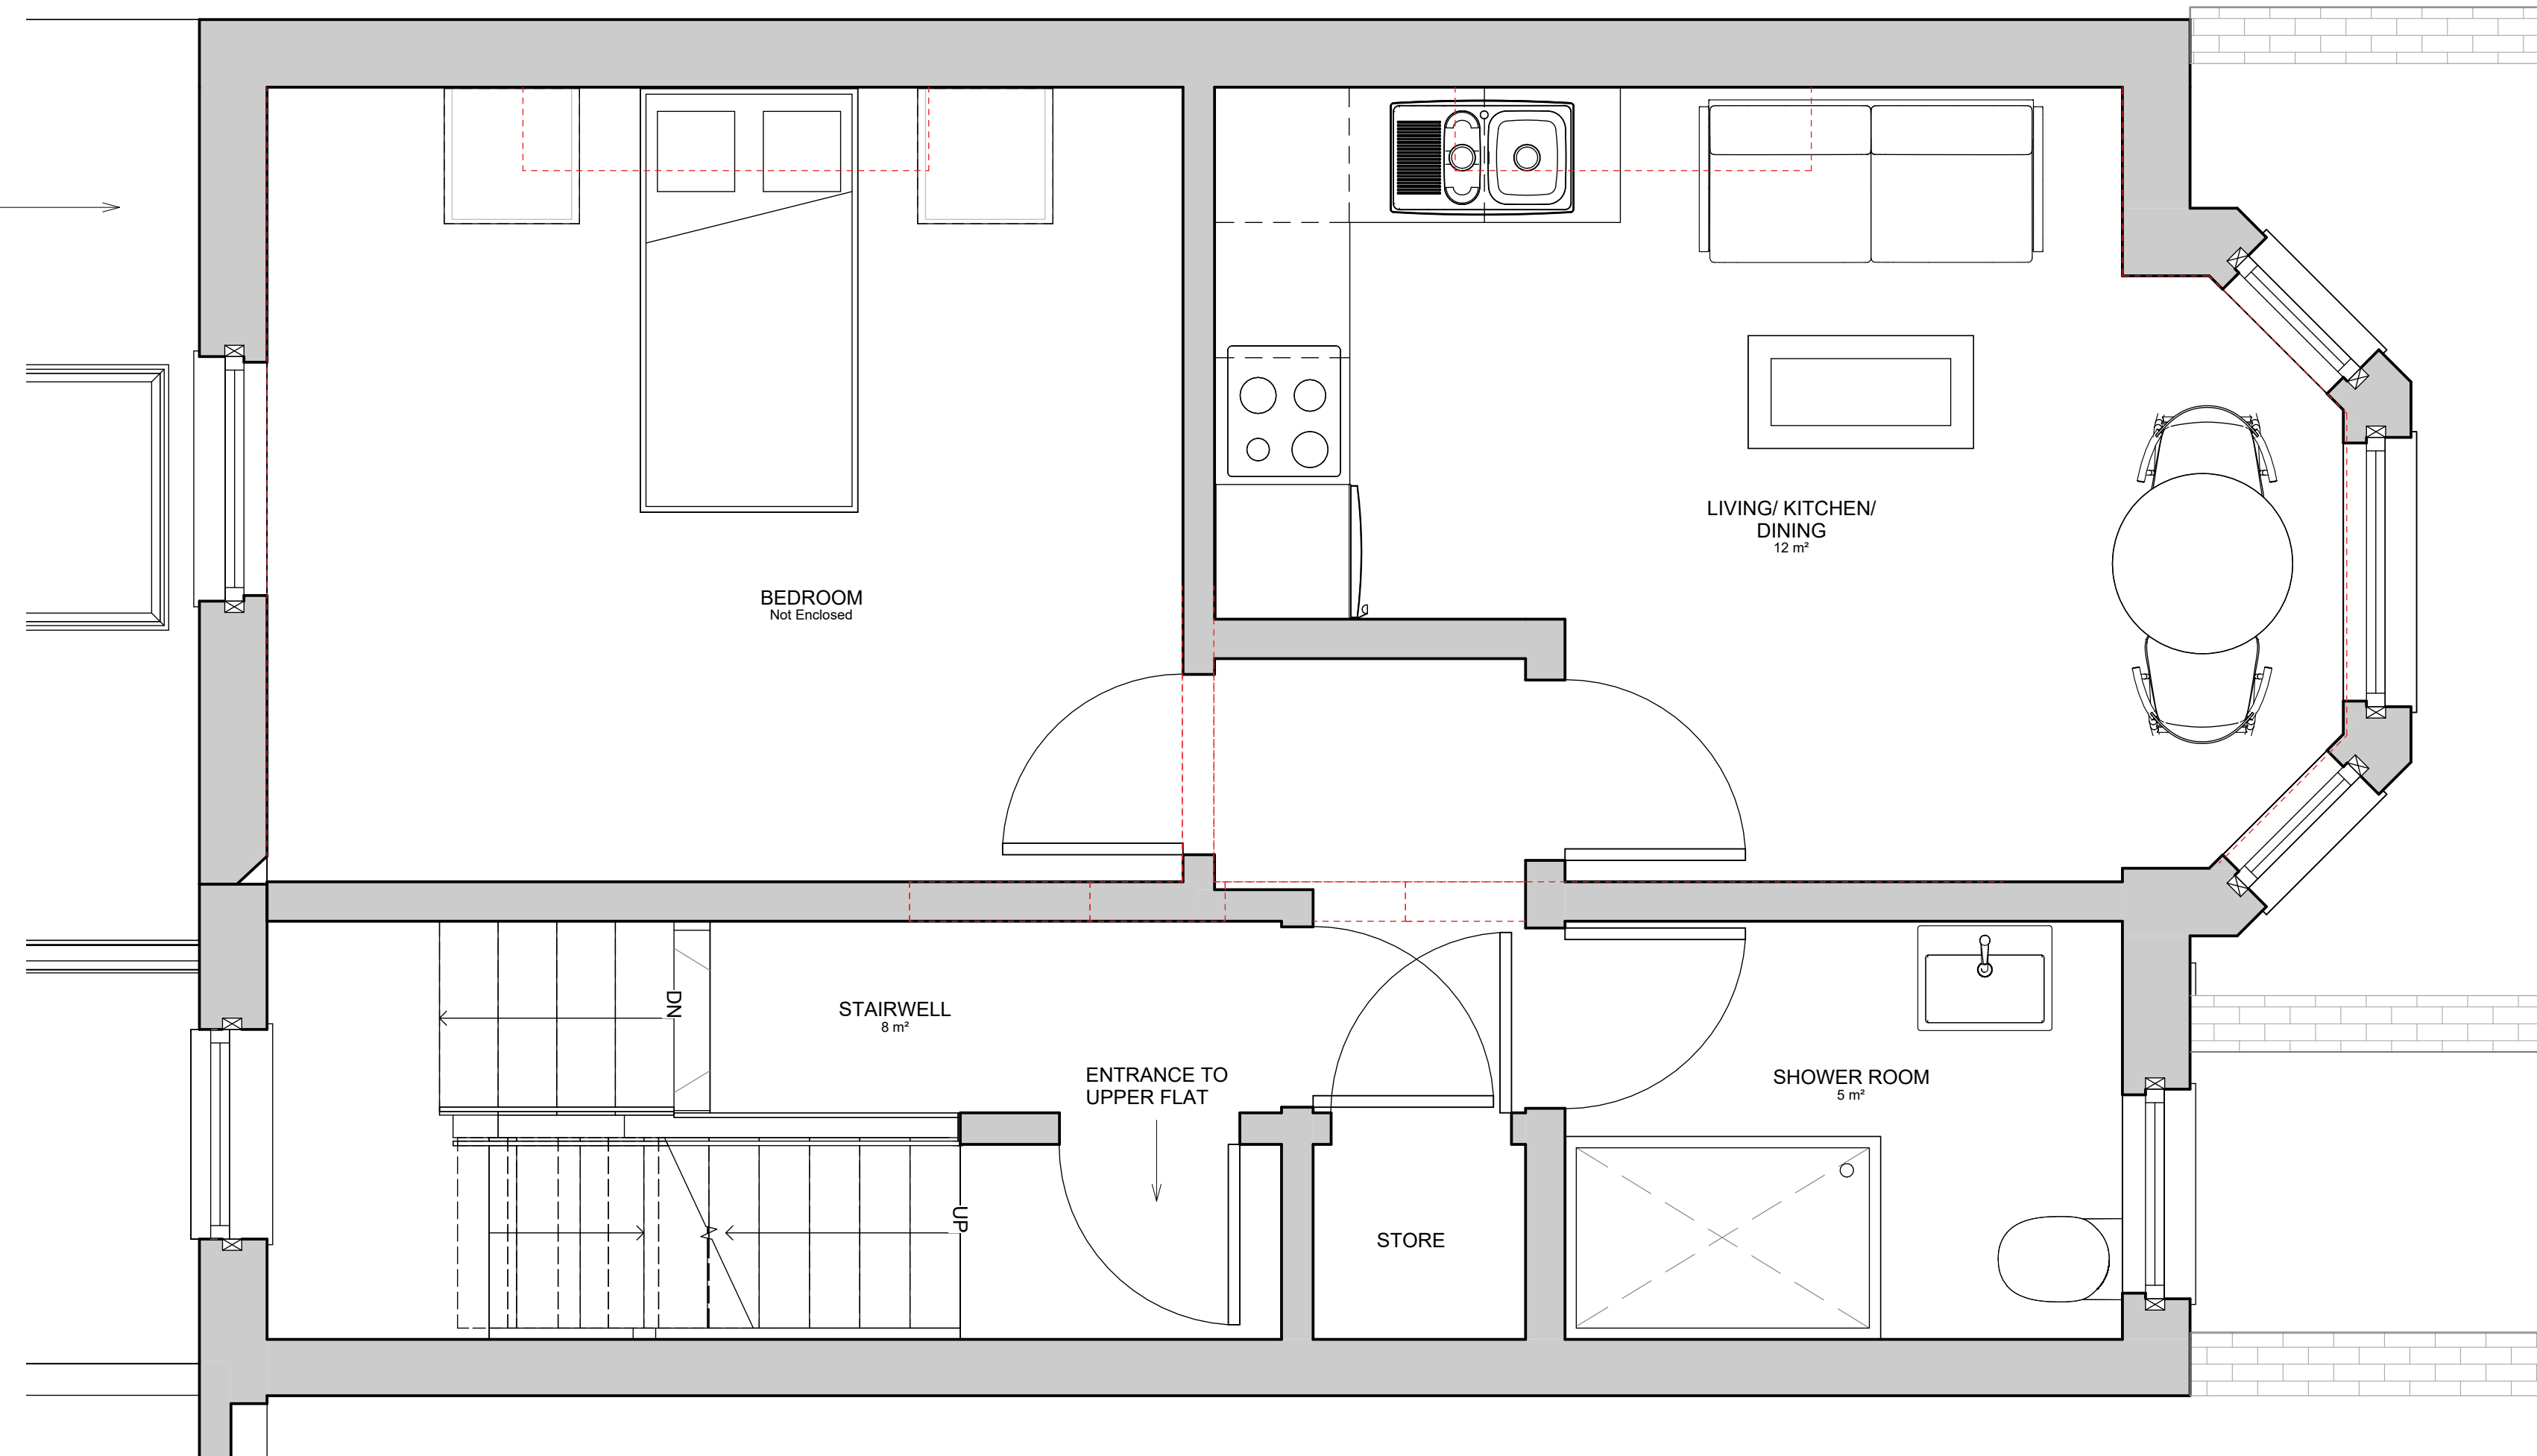

FIRST FLOOR PLAN

 

General notes

Subject to all statutory approvals.

Dimensions in millimetres unless stated otherwise.

Dimensions govern. Do not scale off drawing. All dimensions to be verified on site before proceeding.

All discrepancies to be notified in writing to the client and to Profile Architects Ltd.

All perspective views are indicative for illustrative purposes only

© Profile Architects Ltd 2025

1	25.01.26	PLANNING APPLICATION	
REV	Date	Reason For Issue	Chk

PLANNING APPLICATION

PROFILE

F1b Glassworks, Mill Bay
Folkestone
Kent CT20 1JG
01303 767 200
studio@profilearchitects.com
profilearchitects.com

Client

DANNY BROOK
82 GUILDHALL STREET
FOLKESTONE

Project

82 GUILDHALL STREET, FOLKESTONE

Drawing Title

Ground and First Floorplans
Proposed

Scale at A1

1 : 25

Date

25.01.26

Project No.

521

Rev No.

1

Drawing No.

P2011