



Copyright Notice
 © 2024 Christian Lawrence Architects Ltd (CLArchitects). All rights reserved.
 This architectural drawing, including all design elements, specifications, and annotations, is the exclusive property of CLArchitects and is protected by copyright law. Unauthorised reproduction, distribution, or use of this drawing or any part thereof without prior written consent from CLArchitects is strictly prohibited and may result in legal action.
 For permissions or inquiries, please contact:
 CLArchitects, Unit 6, Triumph Park, Ross Way, Folkestone, CT20 3TX
 info@clarchitects.co.uk
 01303 647233

 

 32 PV Solar Panels

Proposed roof plan
 Scale 1:100

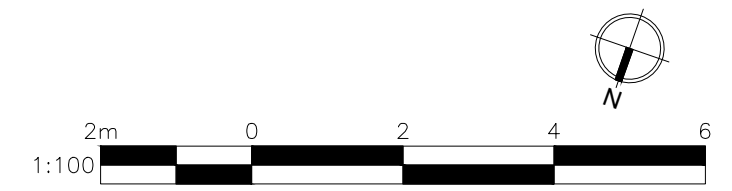

DRAWING:--
Proposed roof plan

CLIENT:--
 Colin Newton
 Pine Cote, Hoad Road, Acrise, Folkestone
 Kent, CT18 8LP

PROJECT&TITLE:--
 Internal alterations and garage
 replacement at Pine Cote, Hoad Road,
 Folkestone, Kent, CT18 8LP

SCALE:--
 1:100@A3
 DWG NO:--
 PL13

DATE:--
 Jan 2026
 REVISION:--
 P1

CLARCHITECTS
 Unit 6, Triumph
 Park,
 Ross Way,
 Folkestone,
 CT20 3TX
 www.clarchitects.co.uk
 01303 647233
 info@clarchitects.co.uk