





EXISTING REAR ELEVATION (B)

Scale @ 1/100

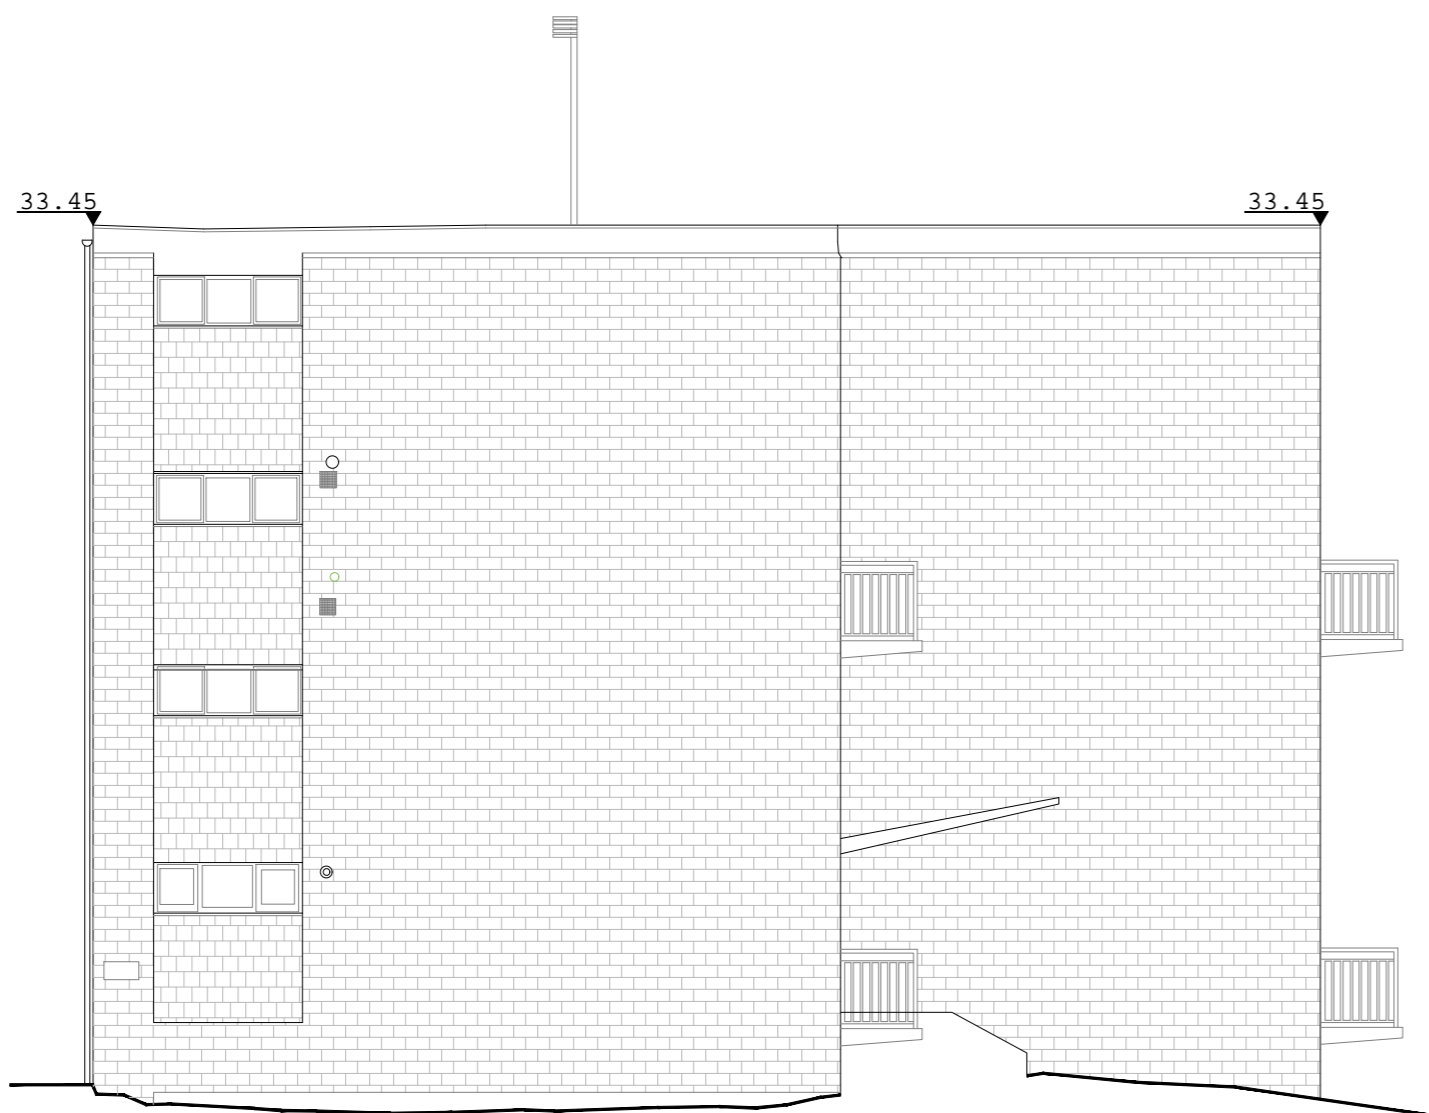


EXISTING RIGHT SIDE ELEVATION (C)

Scale @ 1/100

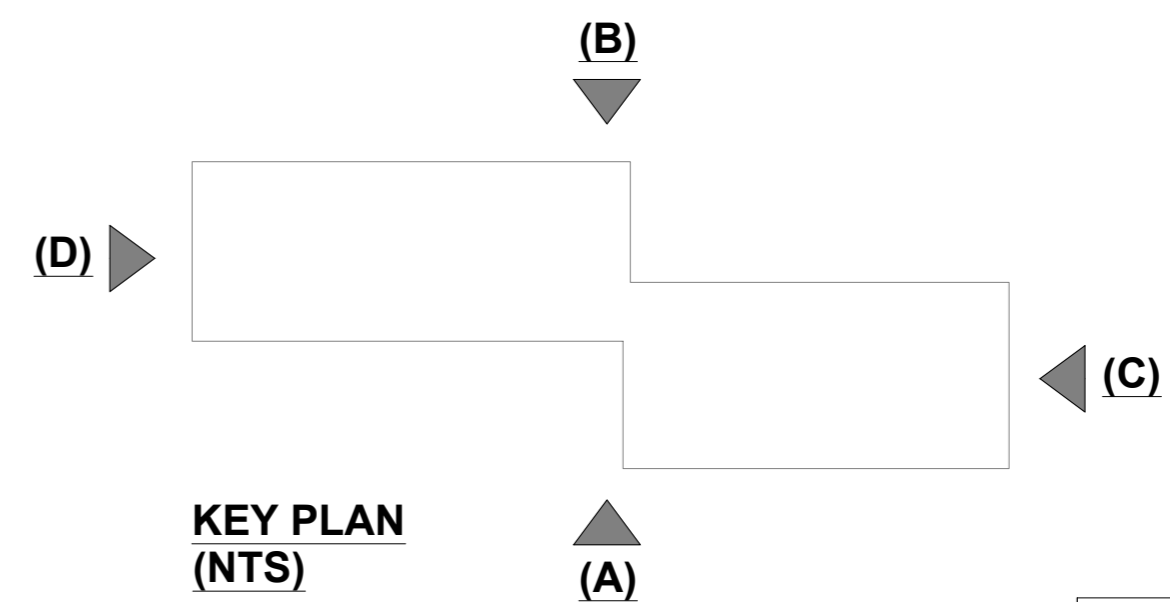

KEY PLAN
(NTS)

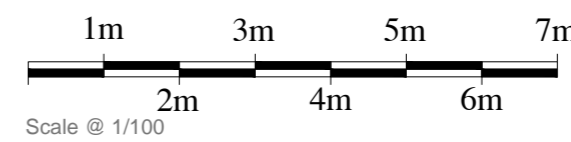

Key:

	- Existing structure		- Demolished construction
	- Proposed structure		- Surrounding buildings

GENERAL NOTES

1. Do not scale this drawing for Construction purposes.
2. All dimensions in this dwg. are metric.
3. This drawing shall be read in strict conjunction with all other relevant architectural, structural engineer's & services engineer's drawings, calculations, details & specifications.
4. The contractor shall check all dimensions & setting out information on this or other related drawings prior to placing work in hand. Any errors or discrepancies between documents shall be reported to the Forward Architecture & seek clarification.
5. All proprietary products shall be used & fixed in strict accordance with manufacturers' printed recommendations, notes, specifications etc.
6. Only drawings stamped "ISSUED FOR CONSTRUCTION" shall be used on site.
7. This drawing & all other drawings & schedules, specifications, details etc. relating to this project are copyright of Forward Architecture.

Revisions

ForwardArchitecture
020 8123 9086
info@forwardarchitecture.co.uk
www.forwardarchitecture.co.uk

Project	Willow Court Enbrook Road Folkestone CT20 3NU	
Title	EXISTING ELEVATIONS	
Scale	As Indicated on A3	Drawn by
Date	11-2025	Checked
Drawing Number	2501_01-11	Revision