



EXISTING DRAWINGS

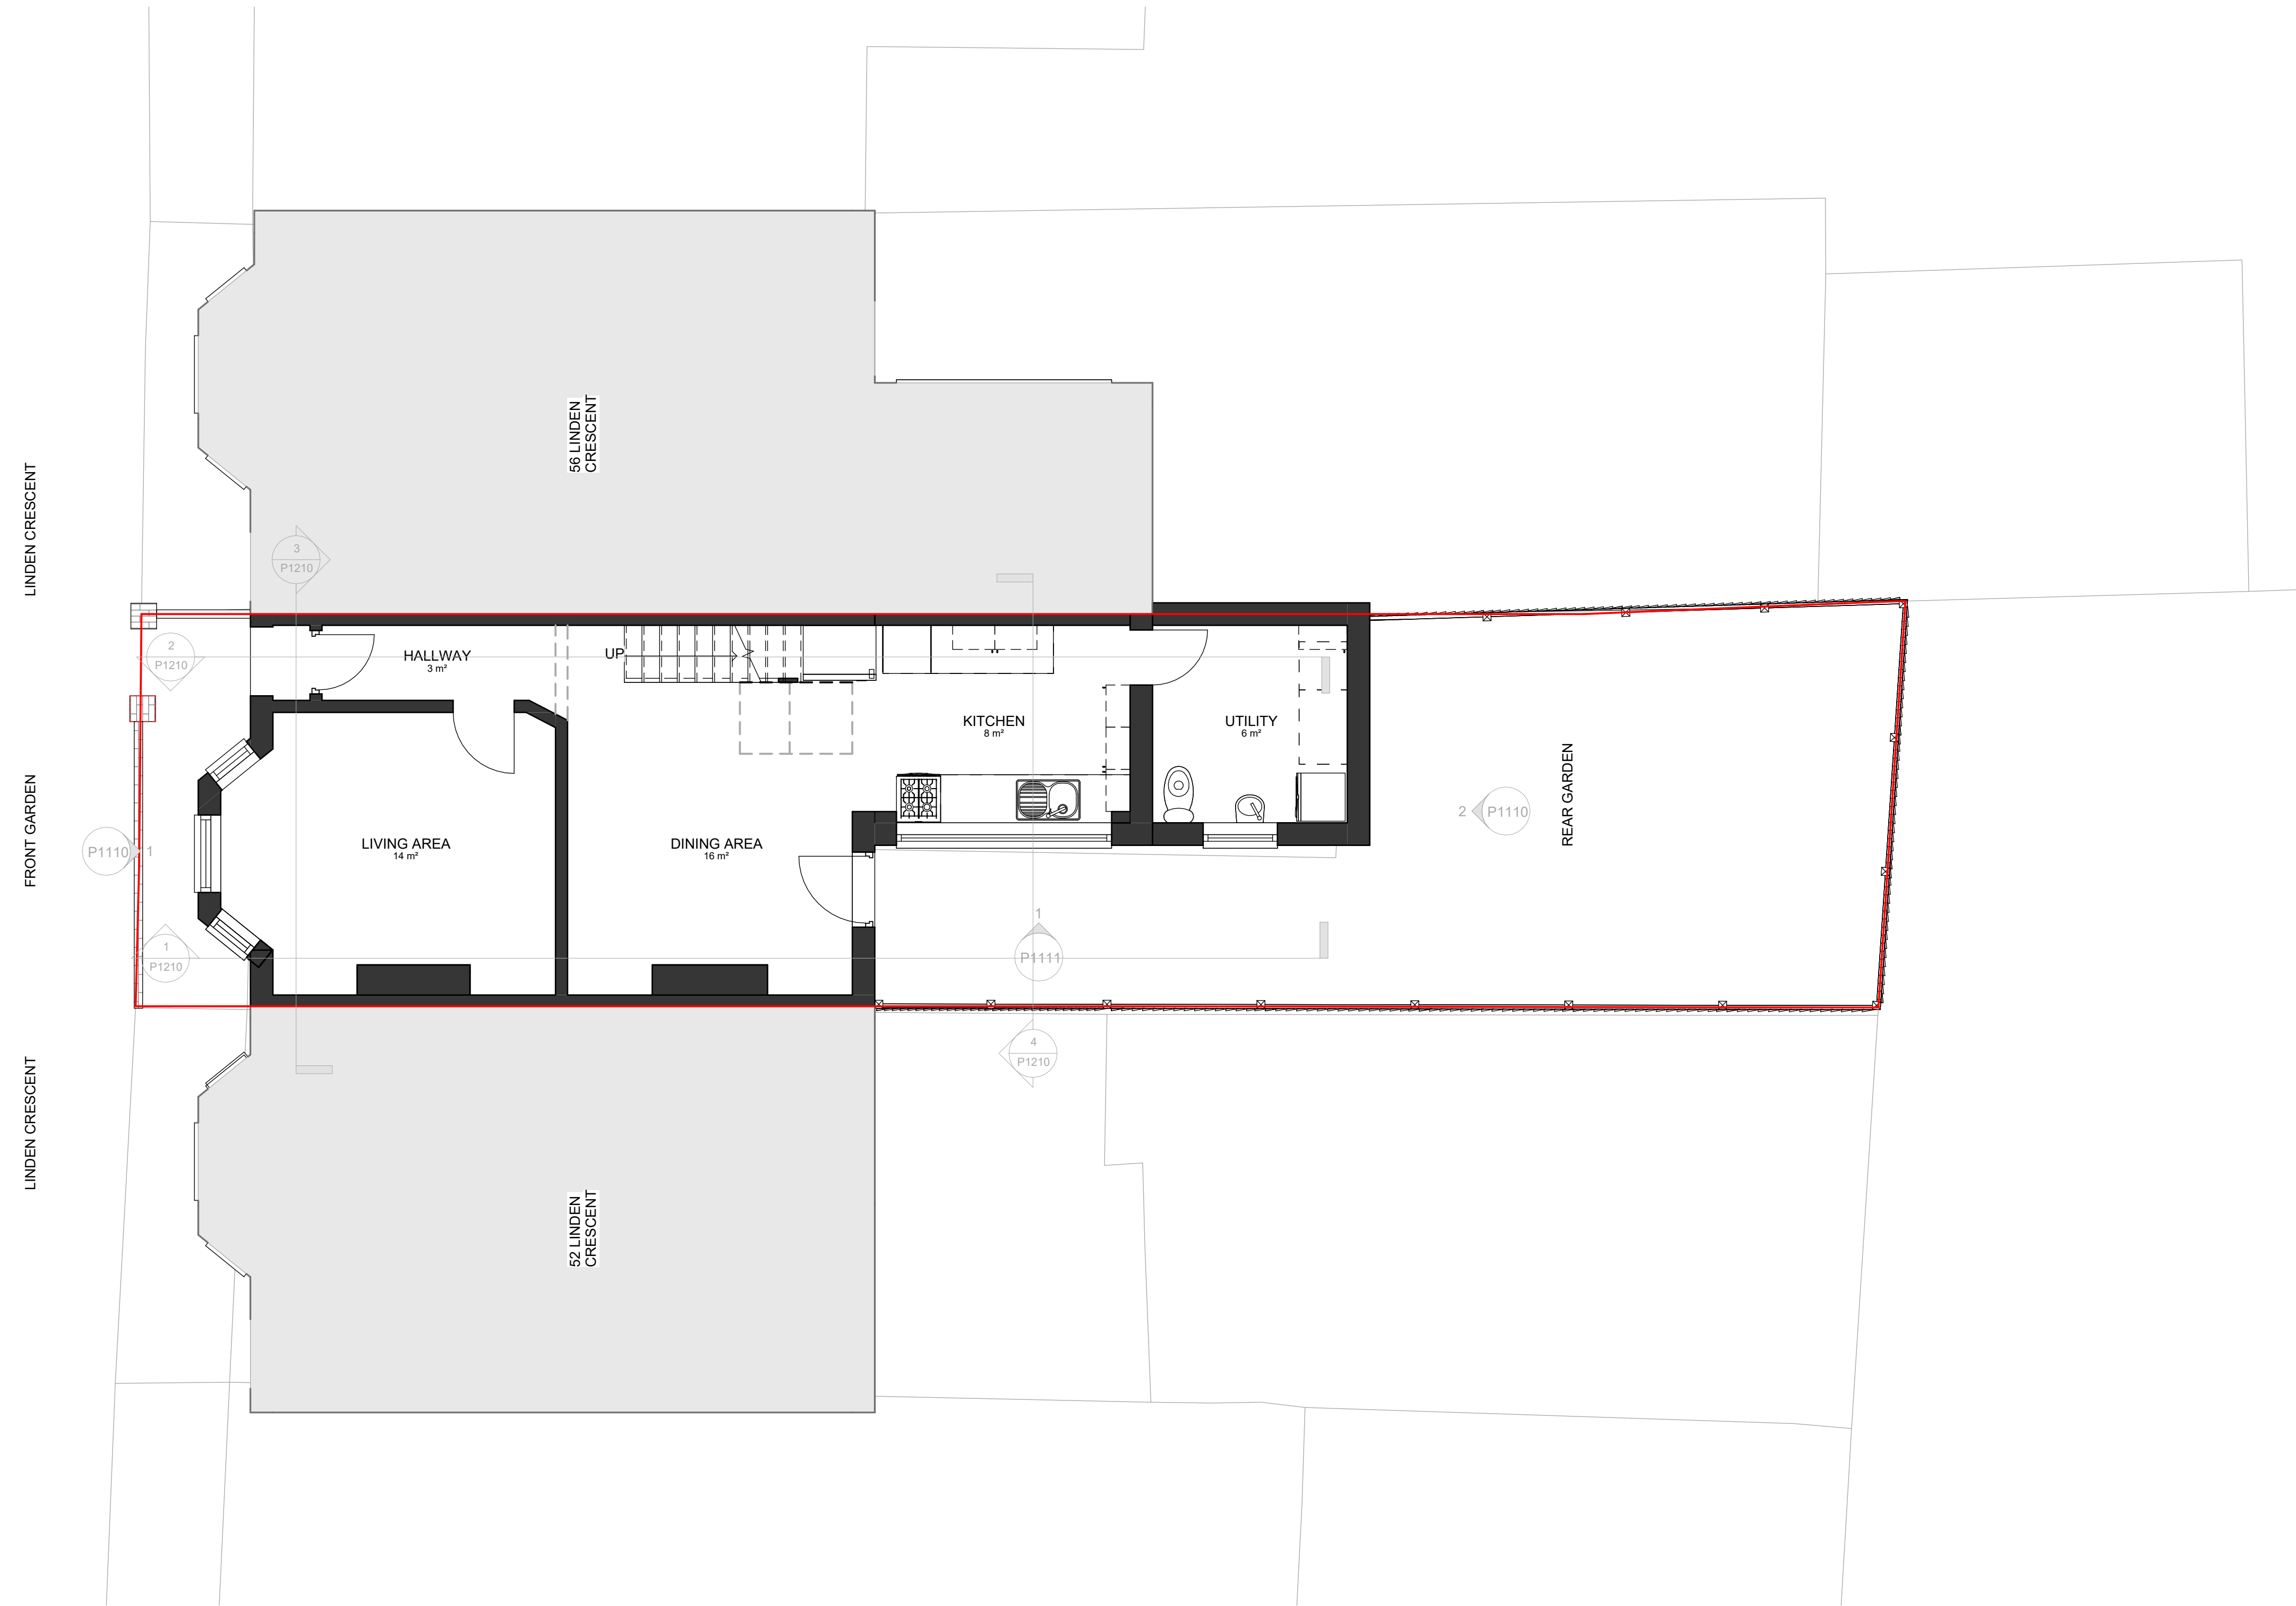

1 GROUND FLOOR PLAN
1 : 50

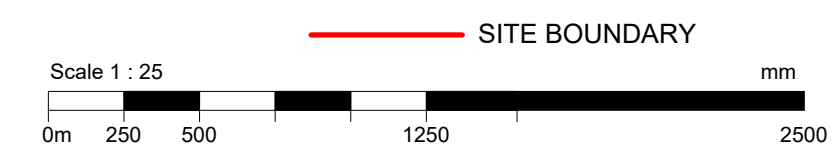

General notes

Subject to all statutory approvals.
 Dimensions in millimetres unless stated otherwise.
 Dimensions govern. Do not scale off drawing. All dimensions to be verified on site before proceeding.
 All discrepancies to be notified in writing to the client and to Profile Architects Ltd.
 All perspective views are indicative for illustrative purposes only.
 © Profile Architects Ltd 2025


REV	Date	Reason For Issue	Chk
1	28.10.25	EXISTING DRAWINGS	

PLANNING APPLICATION

PROFILE

F1b Glassworks, Mill Bay
 Folkestone
 Kent CT20 1JG
 01303 767 200
 studio@profilearchitects.com
 profilearchitects.com

Client
 Ms Oladoyin Yesufu
 54 Linden Cres, Folkestone
 CT19 5SB

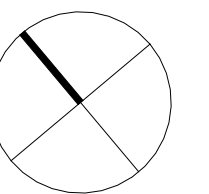

Project
 54 Linden Cres, Folkestone CT19 5SB

Drawing Title
 Ground Floor Plan
 EXISTING

Scale at A1 1 : 50	Date 28.10.25
Project No. 558	Rev No. 1
Drawing No. P1010	