



1 PLAN
 Existing Fourth Floor Plan SCALE 1: 100

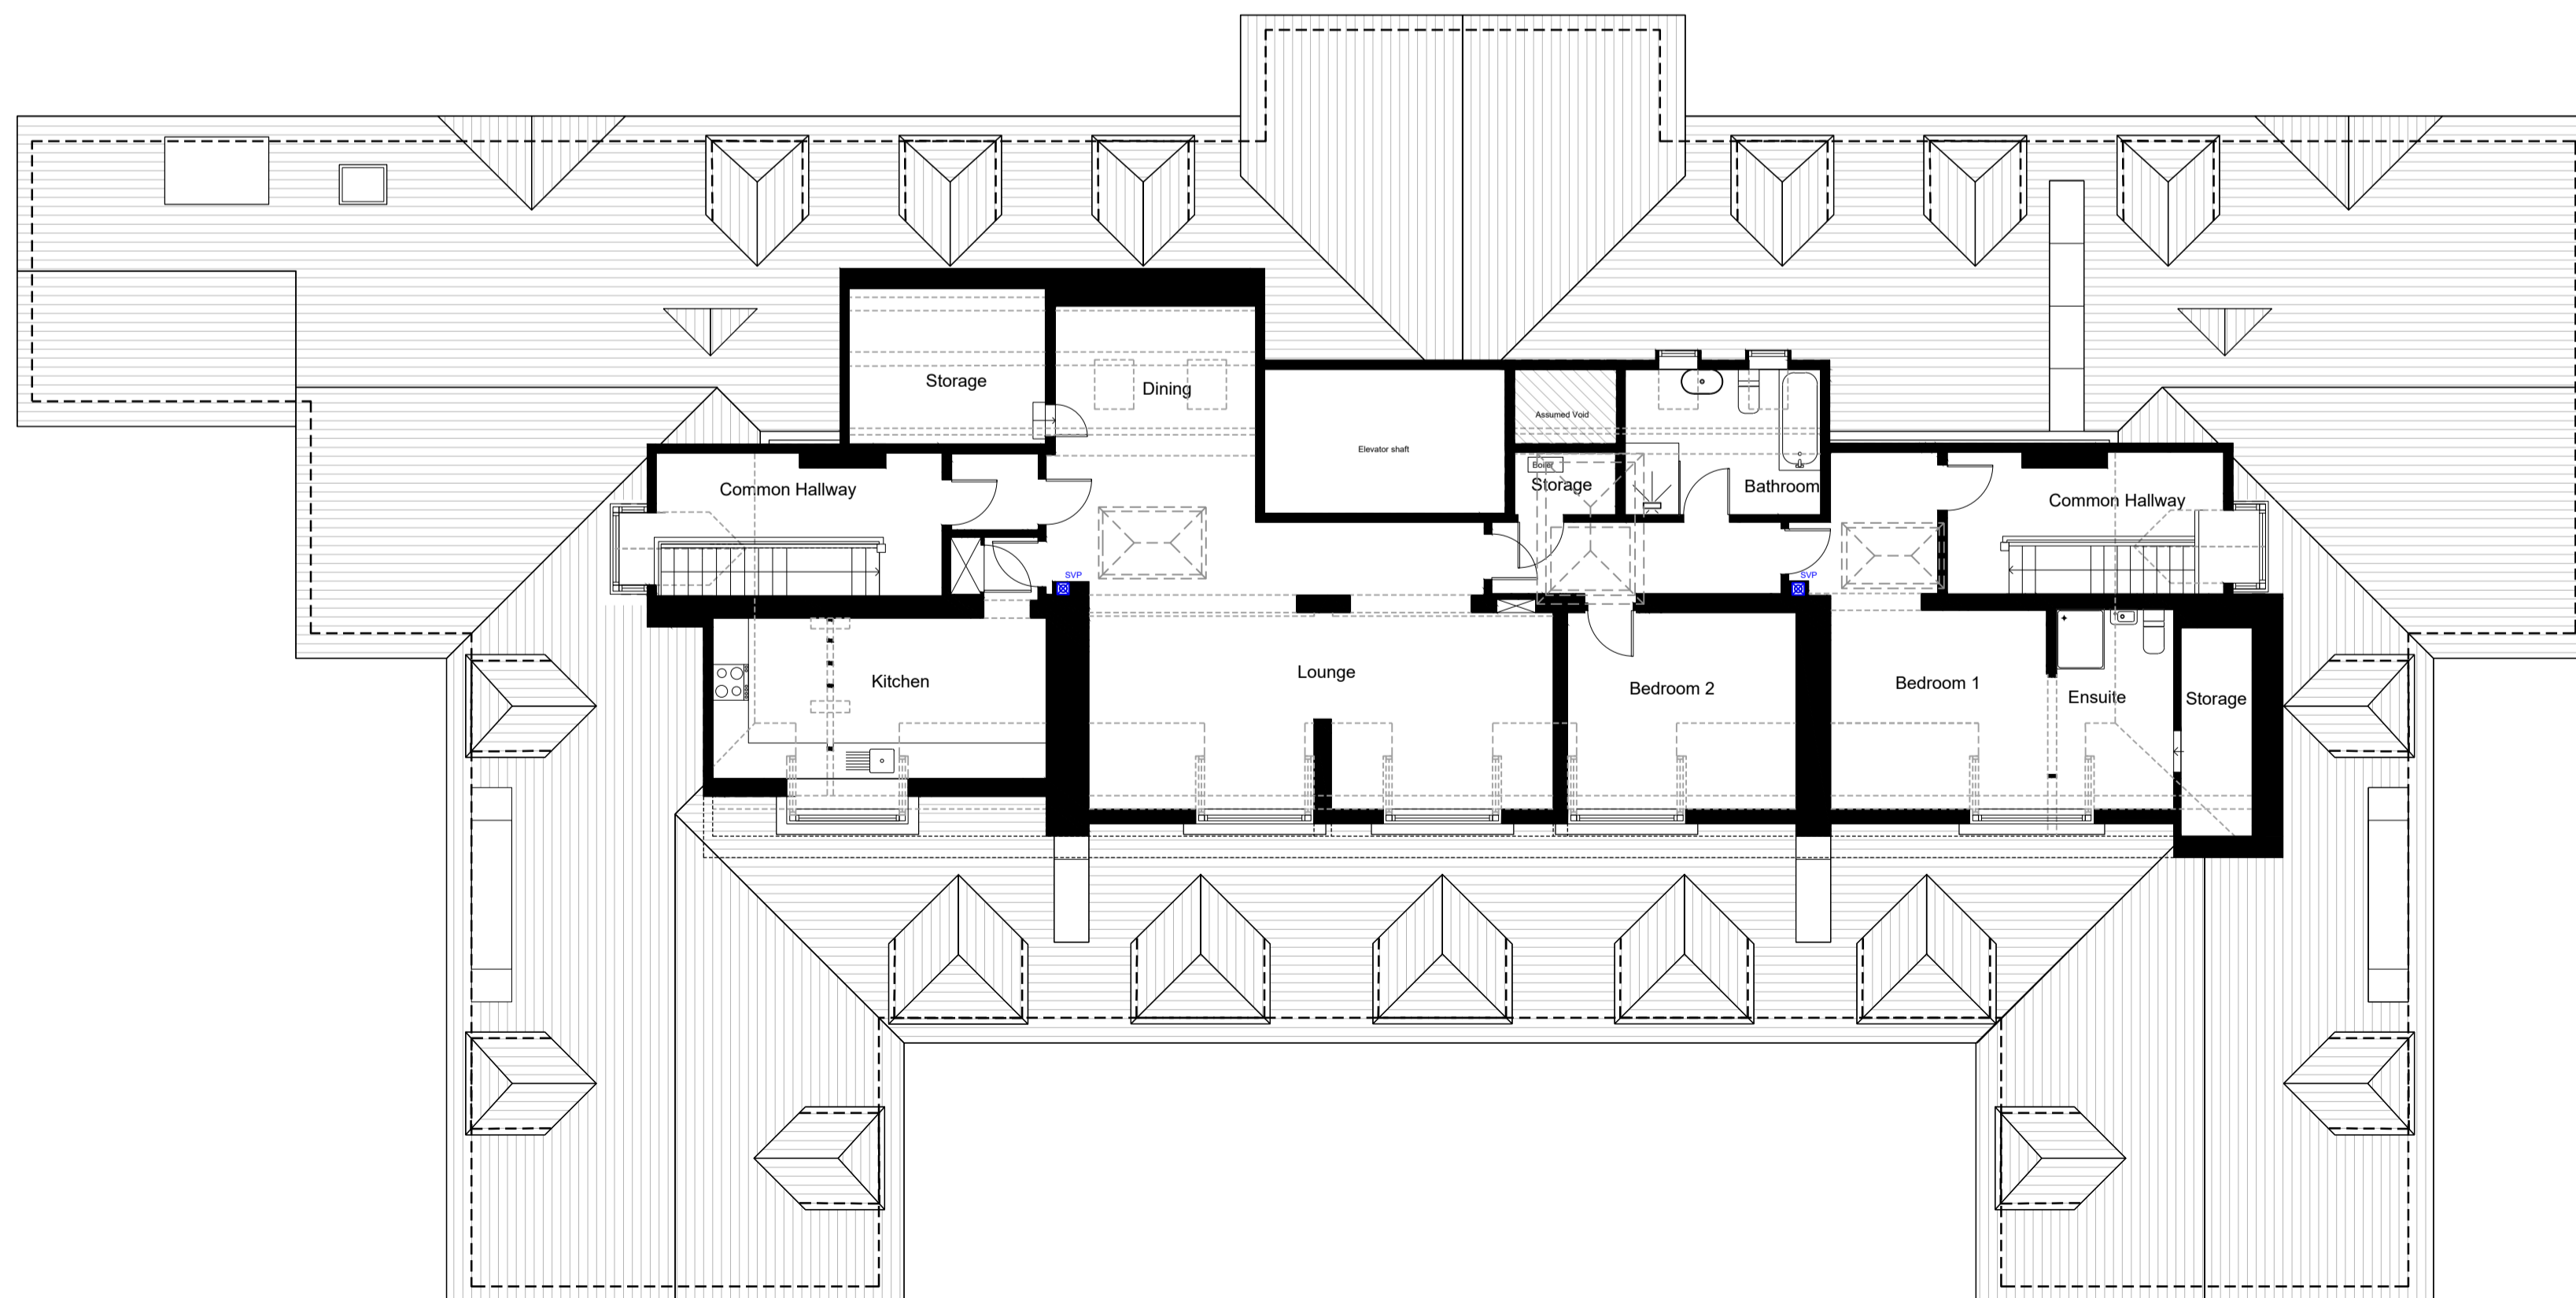

2 PLAN
 Existing Fifth Floor Plan SCALE 1: 100

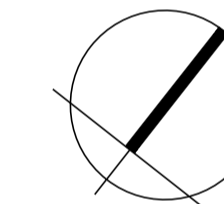

FOR INFORMATION

E2	Graphic amendments	MW	15.01.2024
E1	Graphic amendments	JEP	21.12.2023
REV	DESCRIPTION	DR / CH	DATE

27 St Andrews
 The Durlocks, Folkestone, CT19 6AW


Existing Plans

Scale @ A1	1:100
Created	January 2024
Drawn By	MW
Checked By	JP
Purpose of Issue	FOR INFORMATION

OPEN architecture

OPEN architecture Architecture
 Building Surveying
 Project Management
 Interior Design

Anton House www.openarc.co.uk
 South Park T +44 01732 775580
 Sevenoaks / Kent / TN13 1EB F +44 01732 741316

 

Job Reference	Drawing Number	Rev
23132	E011	E2