

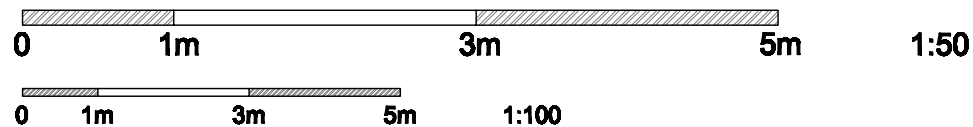


Scale Bars

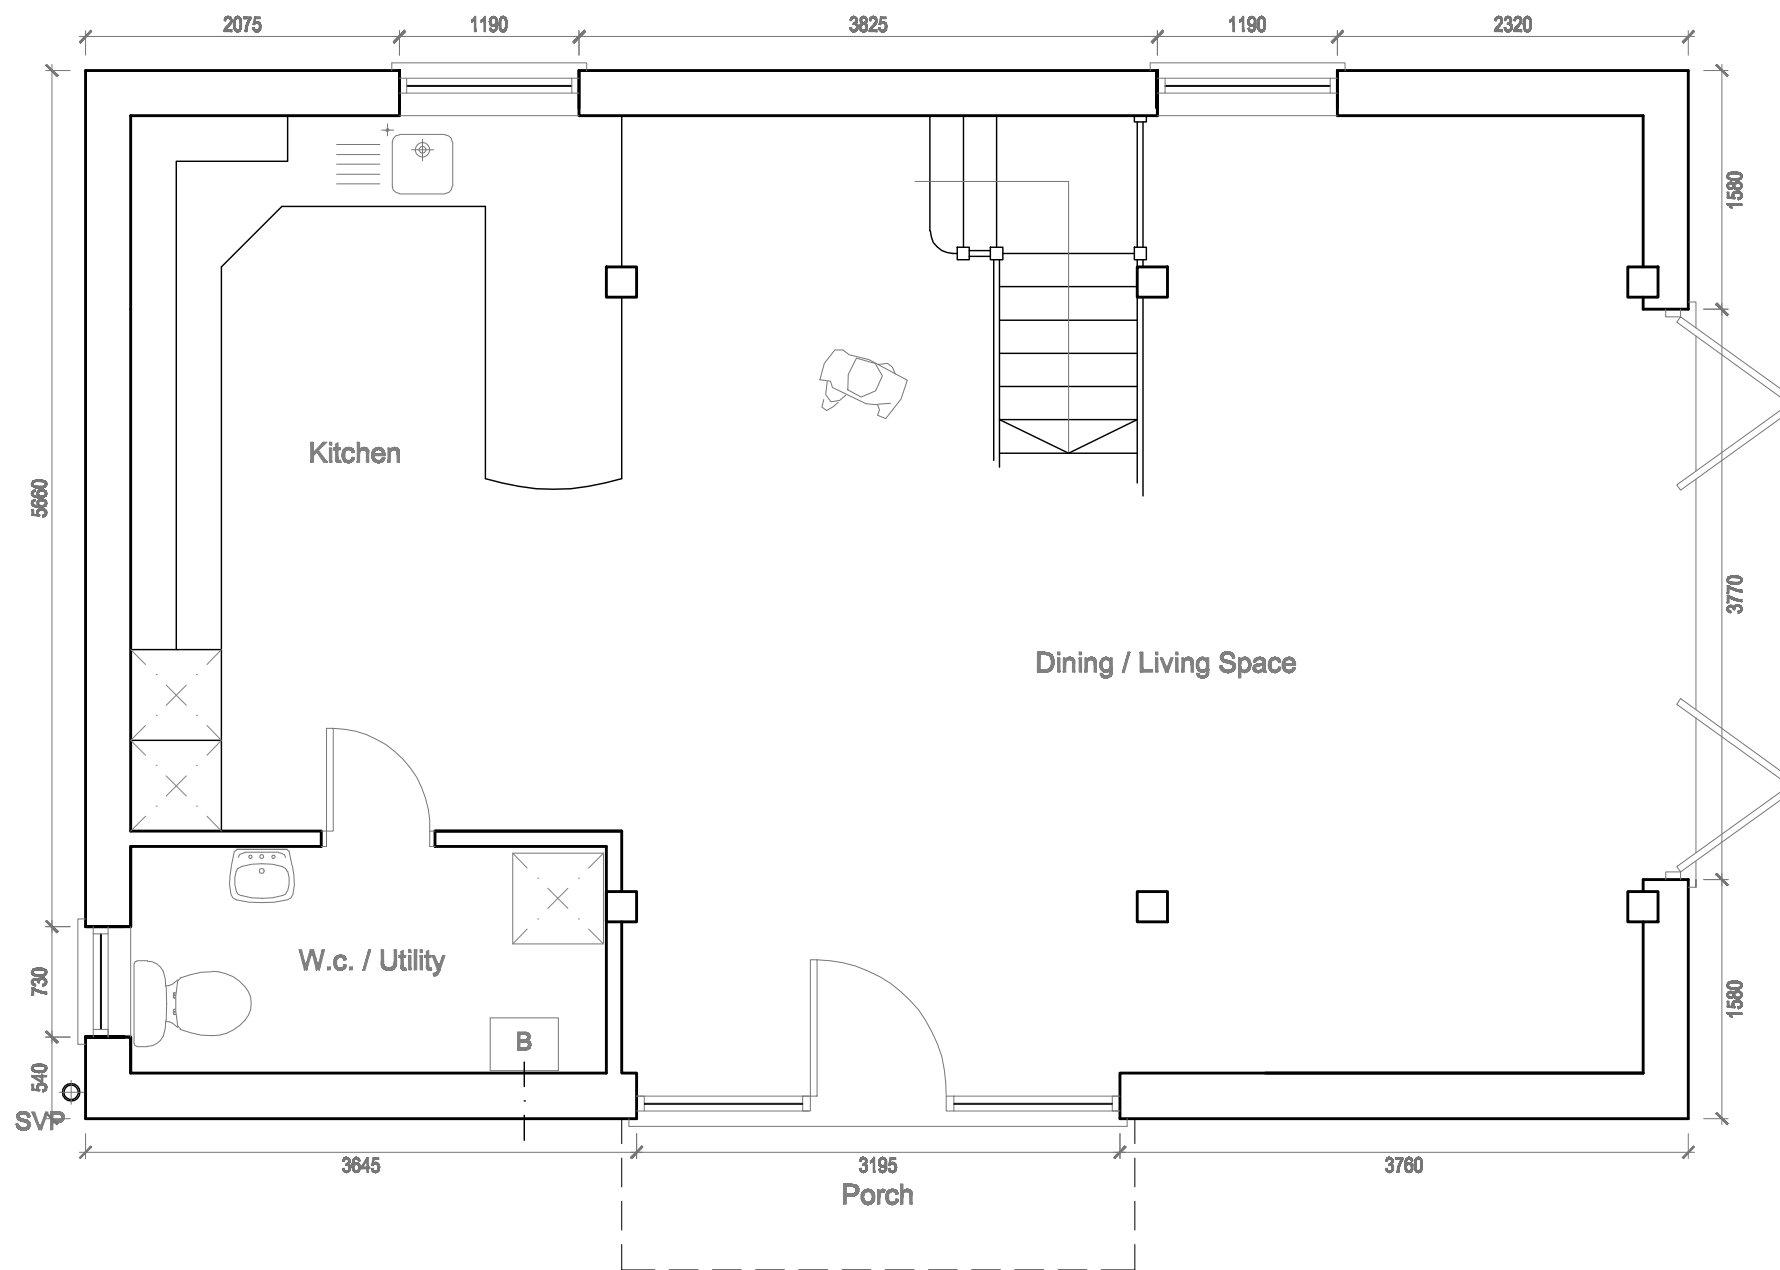

NOTES;

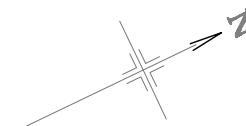

Director - m: 07824 697334 / Info - m: 07802 678512

e: [lmarchitects.info@gmail.com](mailto:lmarchitects.info@gmail.com)

e: [lmarchitects.director@gmail.com](mailto:lmarchitects.director@gmail.com)

e: [lmarchitects.communications@gmail.com](mailto:lmarchitects.communications@gmail.com)

REAR EXTENSION – Planning P.

Proposed rear and side extensions with internal alterations to existing house.

The Barn,  
Little Densole Farm,  
Densole, Kent Project N° 2178  
Drawing Title

Existing  
GROUND FLOOR PLAN

Date 06.02.26  
Scale 1:50 @ A3  
Drawing n° 01

Revision	
--/--/--	--/--/--
--/--/--	--/--/--
--/--/--	--/--/--

Client Designer  
Mr Westgarth LJ Montgomerie

1 Existing Ground Floor Plan  
Scale: 1:50

Notes:  
Check that this drawing is the latest edition.  
Do not use any of the information on this drawing without checking all the details.  
Do not use any notes indicated for other editions, previous, next, or any other drawing unless stated.  
Do not reproduce any part of this drawing without the written permission of the architect.  
Do not scale from this drawing, refer to the text and/or drawings for dimensions.