



Scale Bars

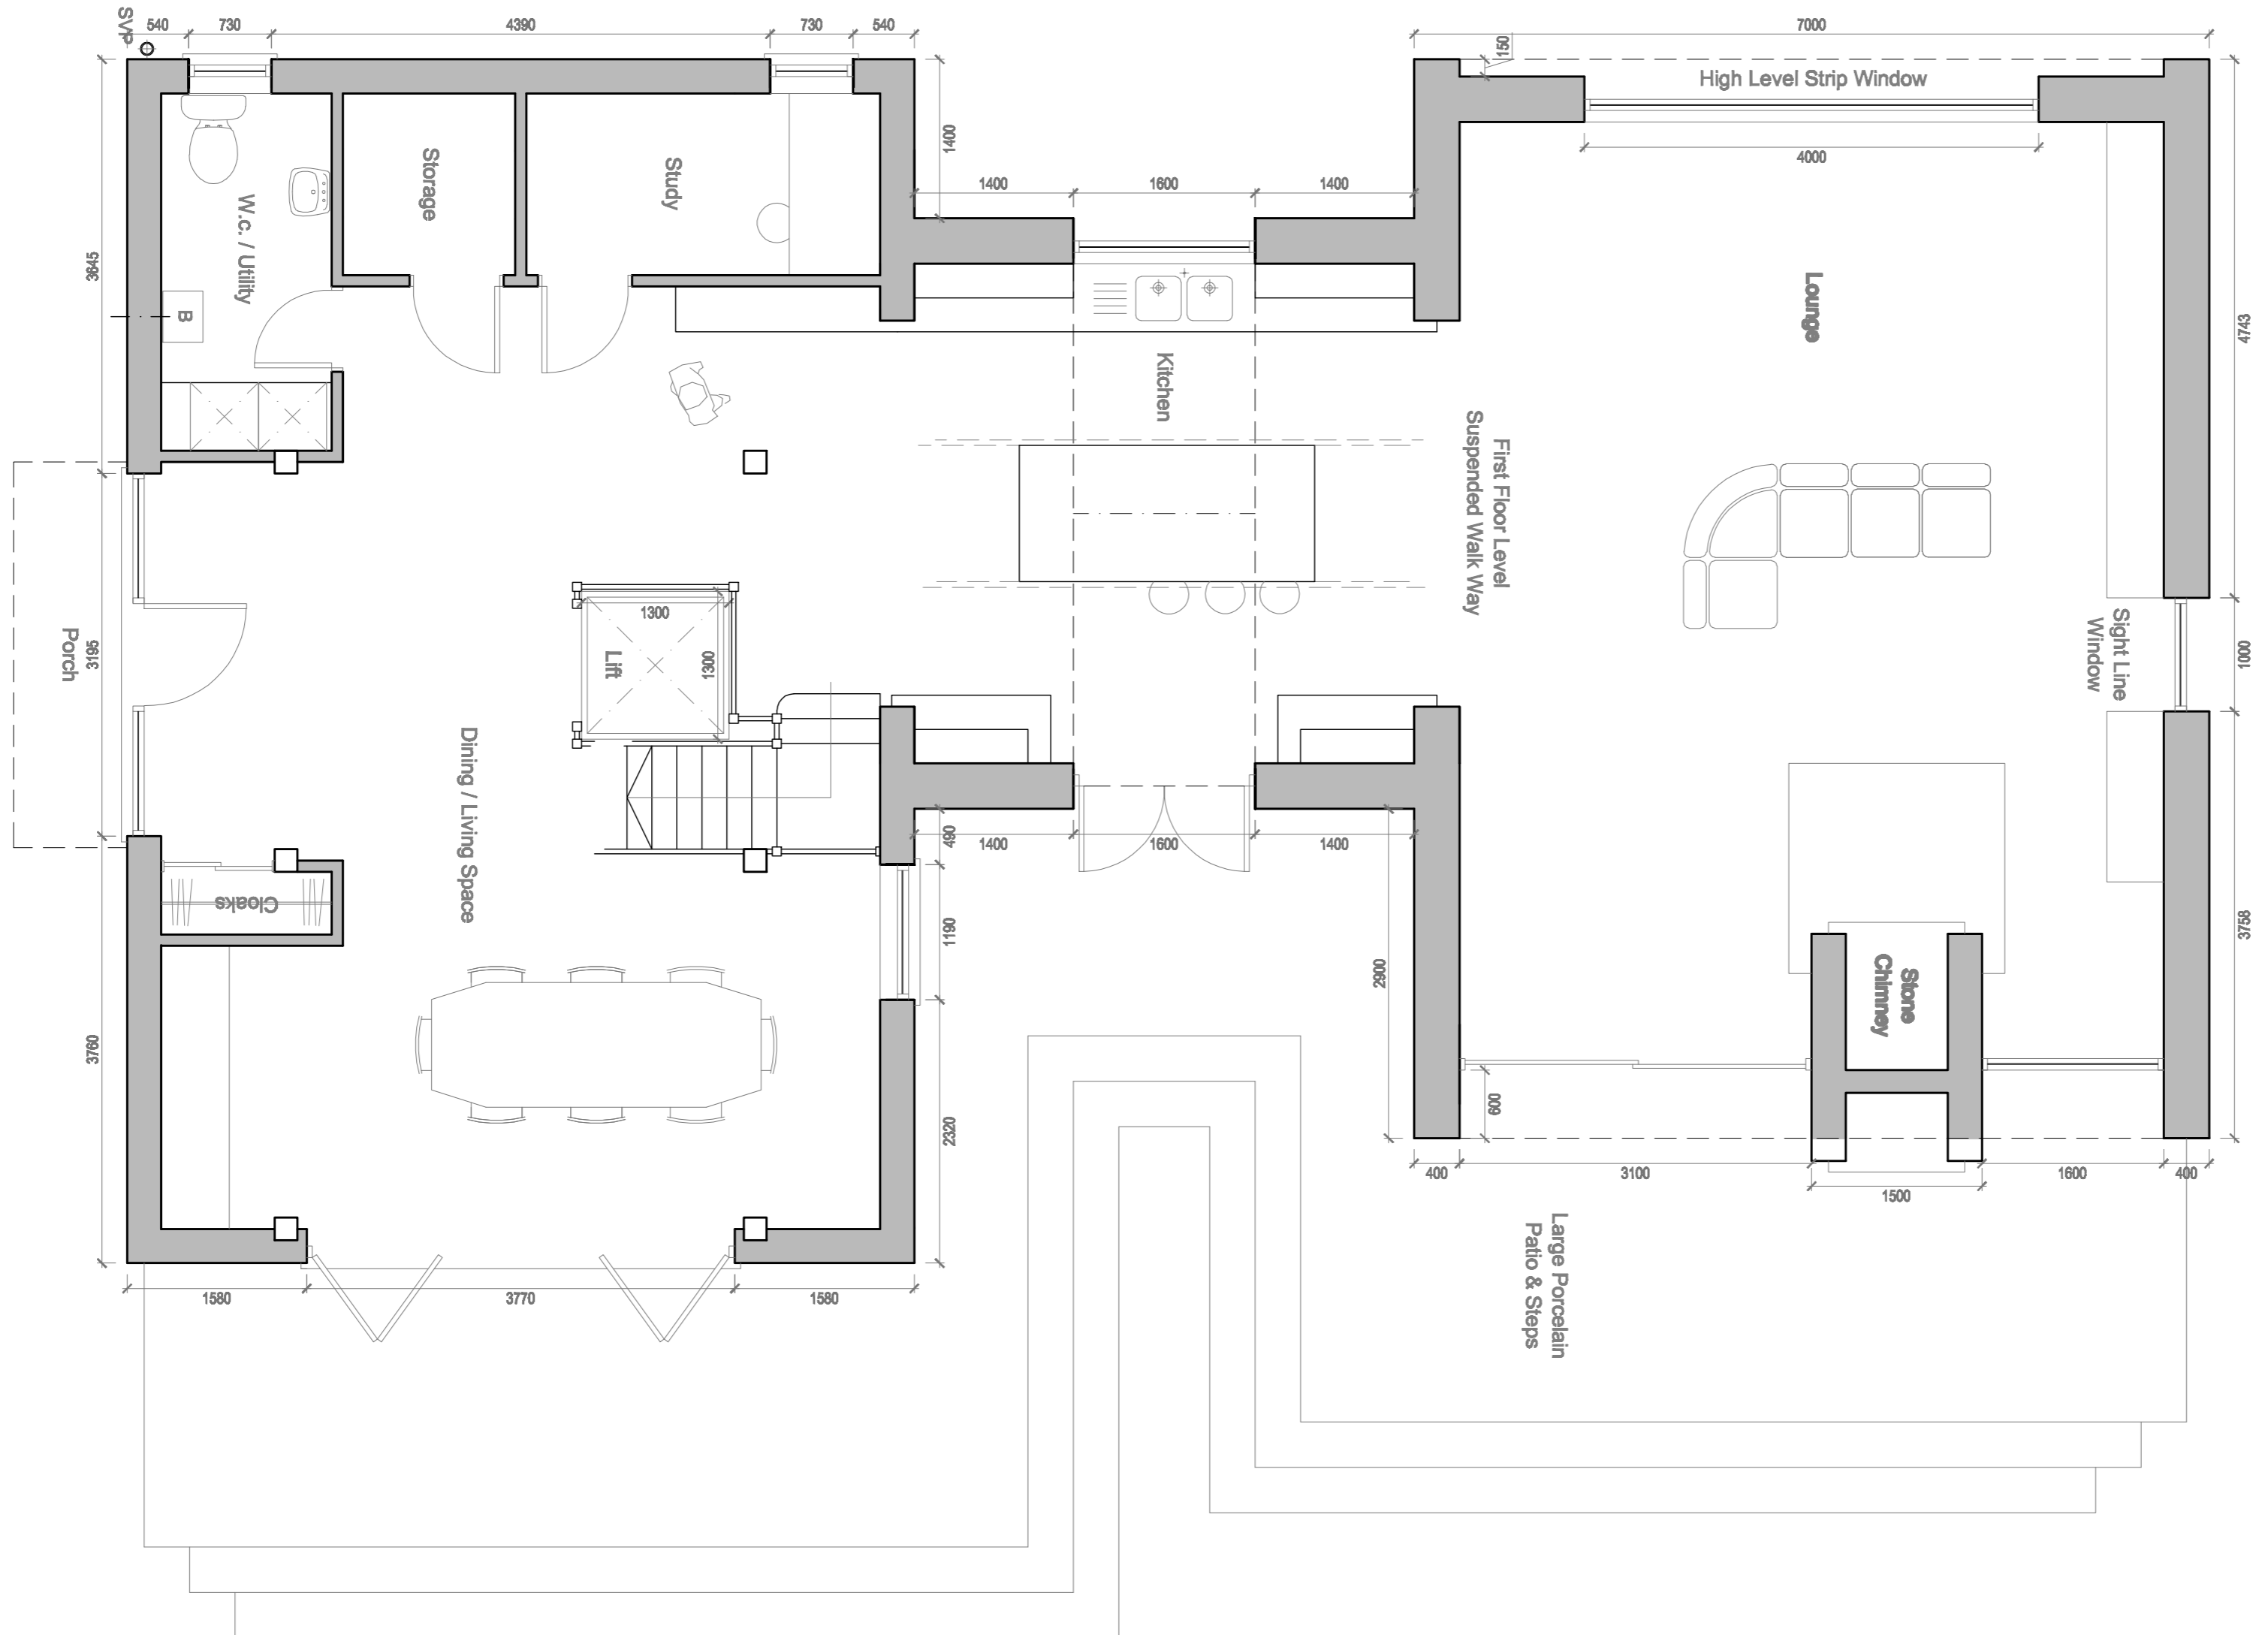

4 Proposed Ground Floor Plan
Scale: 1:50

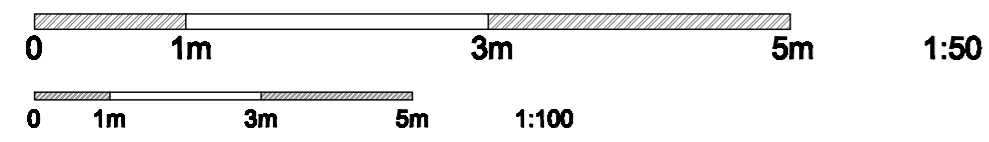

Director - m: 07824 697334 / info - m: 07802 678512
 e: lmarchitects.info@gmail.com
 e: lmarchitects.director@gmail.com
 e: lmarchitects.communications@gmail.com

REAR EXTENSION – Planning P.

Proposed rear and side extensions with internal alterations to existing house.

The Barn,
 Little Densole Farm,
 Densole, Kent Project N° 2178
 Drawing Title

Proposed
 GROUND FLOOR PLAN
 Date 07.02.26
 Scale 1:50 @ A2
 Drawing n° 04B

Revision	Date	By	Check
A	15/02/26	---	---
B	16/02/26	---	---
---	---	---	---

Client Designer
 Mr Westgarth LJ Montgomerie

Notes:
 Check that the drawing is the latest version.
 Do not use any part of the drawing as the basis for any other drawing without the written consent of the architect.
 Do not use any part of the drawing for any other purpose without the written consent of the architect.
 Do not use any part of the drawing for any other purpose without the written consent of the architect.