




**Scale Bars**

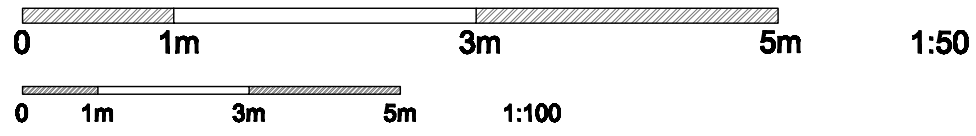


NOTES;

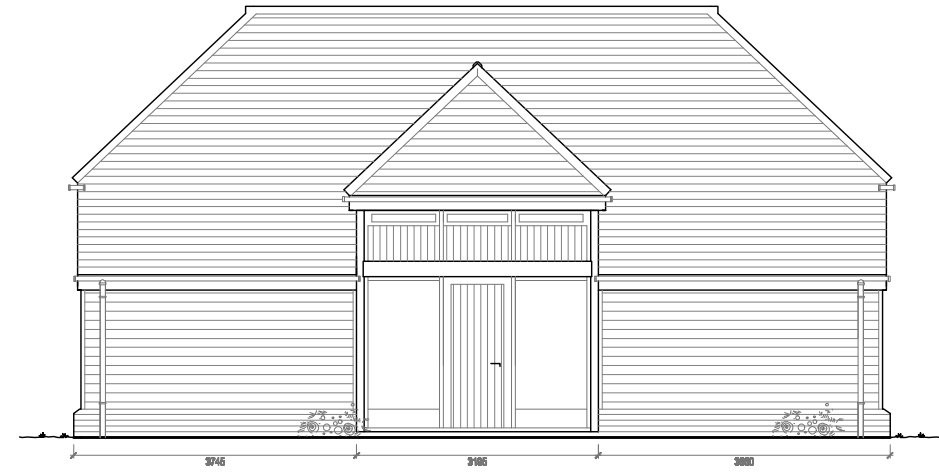


**3a Existing Front Elevation**  
Scale: 1:100

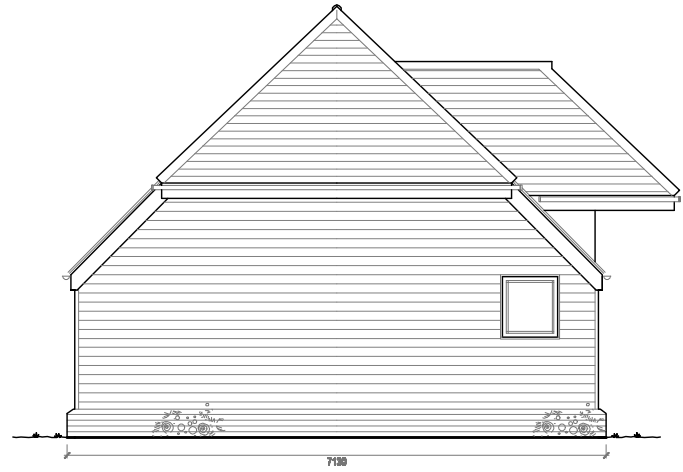

**3c Existing Side Elevation**  
Scale: 1:100

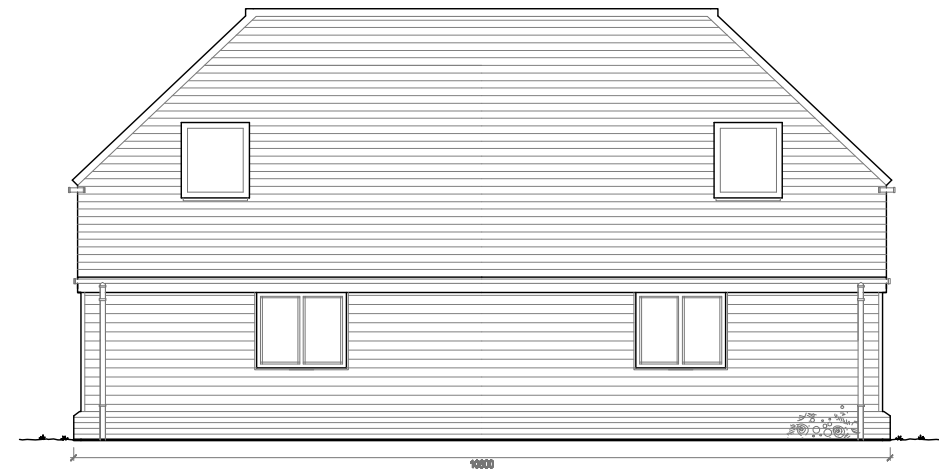

**3b Existing Rear Elevation**  
Scale: 1:100

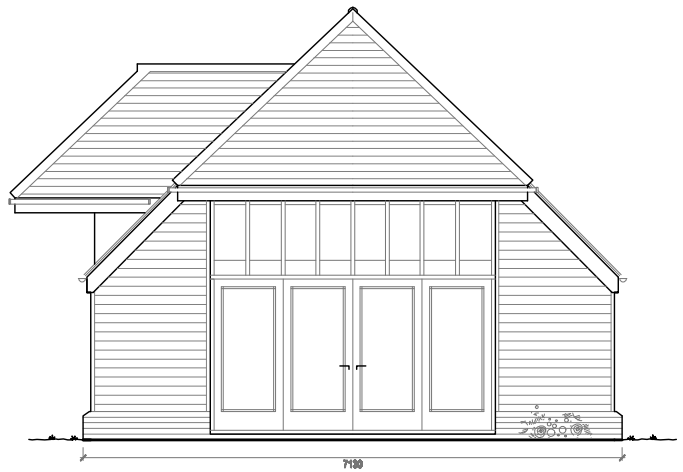

**3d Existing Side Elevation**  
Scale: 1:100



Director - m: 07824 697334 / info - m: 07802 678512  
 e: [lmarchitects.info@gmail.com](mailto:lmarchitects.info@gmail.com)  
 e: [lmarchitects.director@gmail.com](mailto:lmarchitects.director@gmail.com)  
 e: [lmarchitects.communications@gmail.com](mailto:lmarchitects.communications@gmail.com)

REAR EXTENSION – Planning P.

Proposed rear and side extensions with internal alterations to existing house.

The Barn,  
 Little Densole Farm,  
 Densole, Kent Project N° 2178  
 Drawing Title

Existing PROJECT ELEVATIONS  
 Date 07.02.26  
 Scale 1:100 @ A3  
 Drawing n° 03

Revision	
– / – / – / –	– / – / – / –
– / – / – / –	– / – / – / –
– / – / – / –	– / – / – / –

Client	Designer
Mr Westgarth	LJ Montgomerie

Notes:  
 Check that this drawing is the latest edition.  
 Do not use any of the information on this drawing without checking all the details.  
 Do not use any notes indicated for other sections, sections, walls, or any other drawings unless stated.  
 Do not reproduce any part of this drawing without the written consent.  
 Do not scale from this drawing, refer to the text on the drawings for details.