



Scale Bars

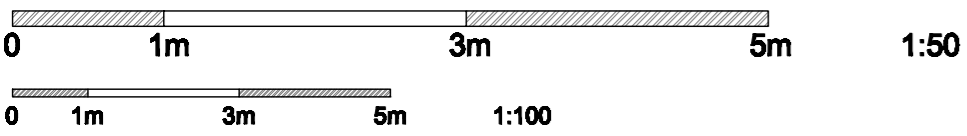

NOTES;



7a Proposed Side Elevation
Scale: 1:100

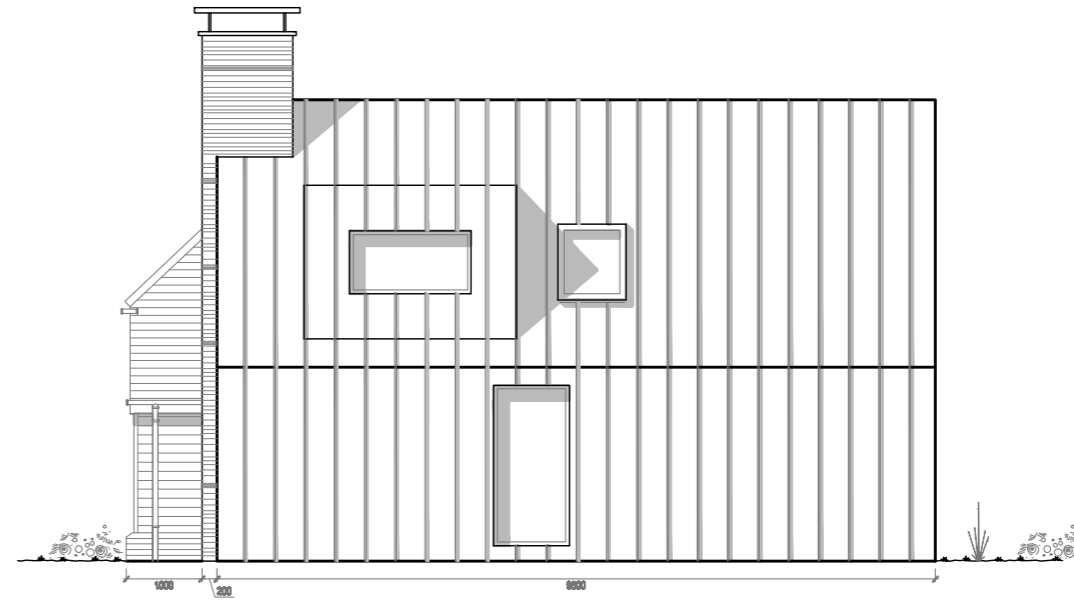

7b Proposed Rear Elevation
Scale: 1:100



7c Proposed Front Elevation
Scale: 1:100



Director - m: 07824 697334 / info - m: 07802 678512
e: lmarchitects.info@gmail.com
e: lmarchitects.director@gmail.com
e: lmarchitects.communications@gmail.com

REAR EXTENSION – Planning P.

Proposed rear and side extensions with internal alterations to existing house.

The Barn,
Little Densole Farm,
Densole, Kent Project N° 2178
Drawing Title

Proposed PROJECT ELEVATIONS

Date 14.02.26
Scale 1:100 @ A2
Drawing n° 07

Revision	
– / – / – / – / –	– / – / – / – / –
– / – / – / – / –	– / – / – / – / –
– / – / – / – / –	– / – / – / – / –

Client Designer
Mr Westgarth LJ Montgomerie

Notes:
Check that the drawing is the correct one.
Check that the drawing is the correct one.
