

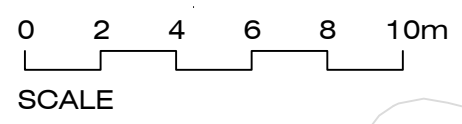
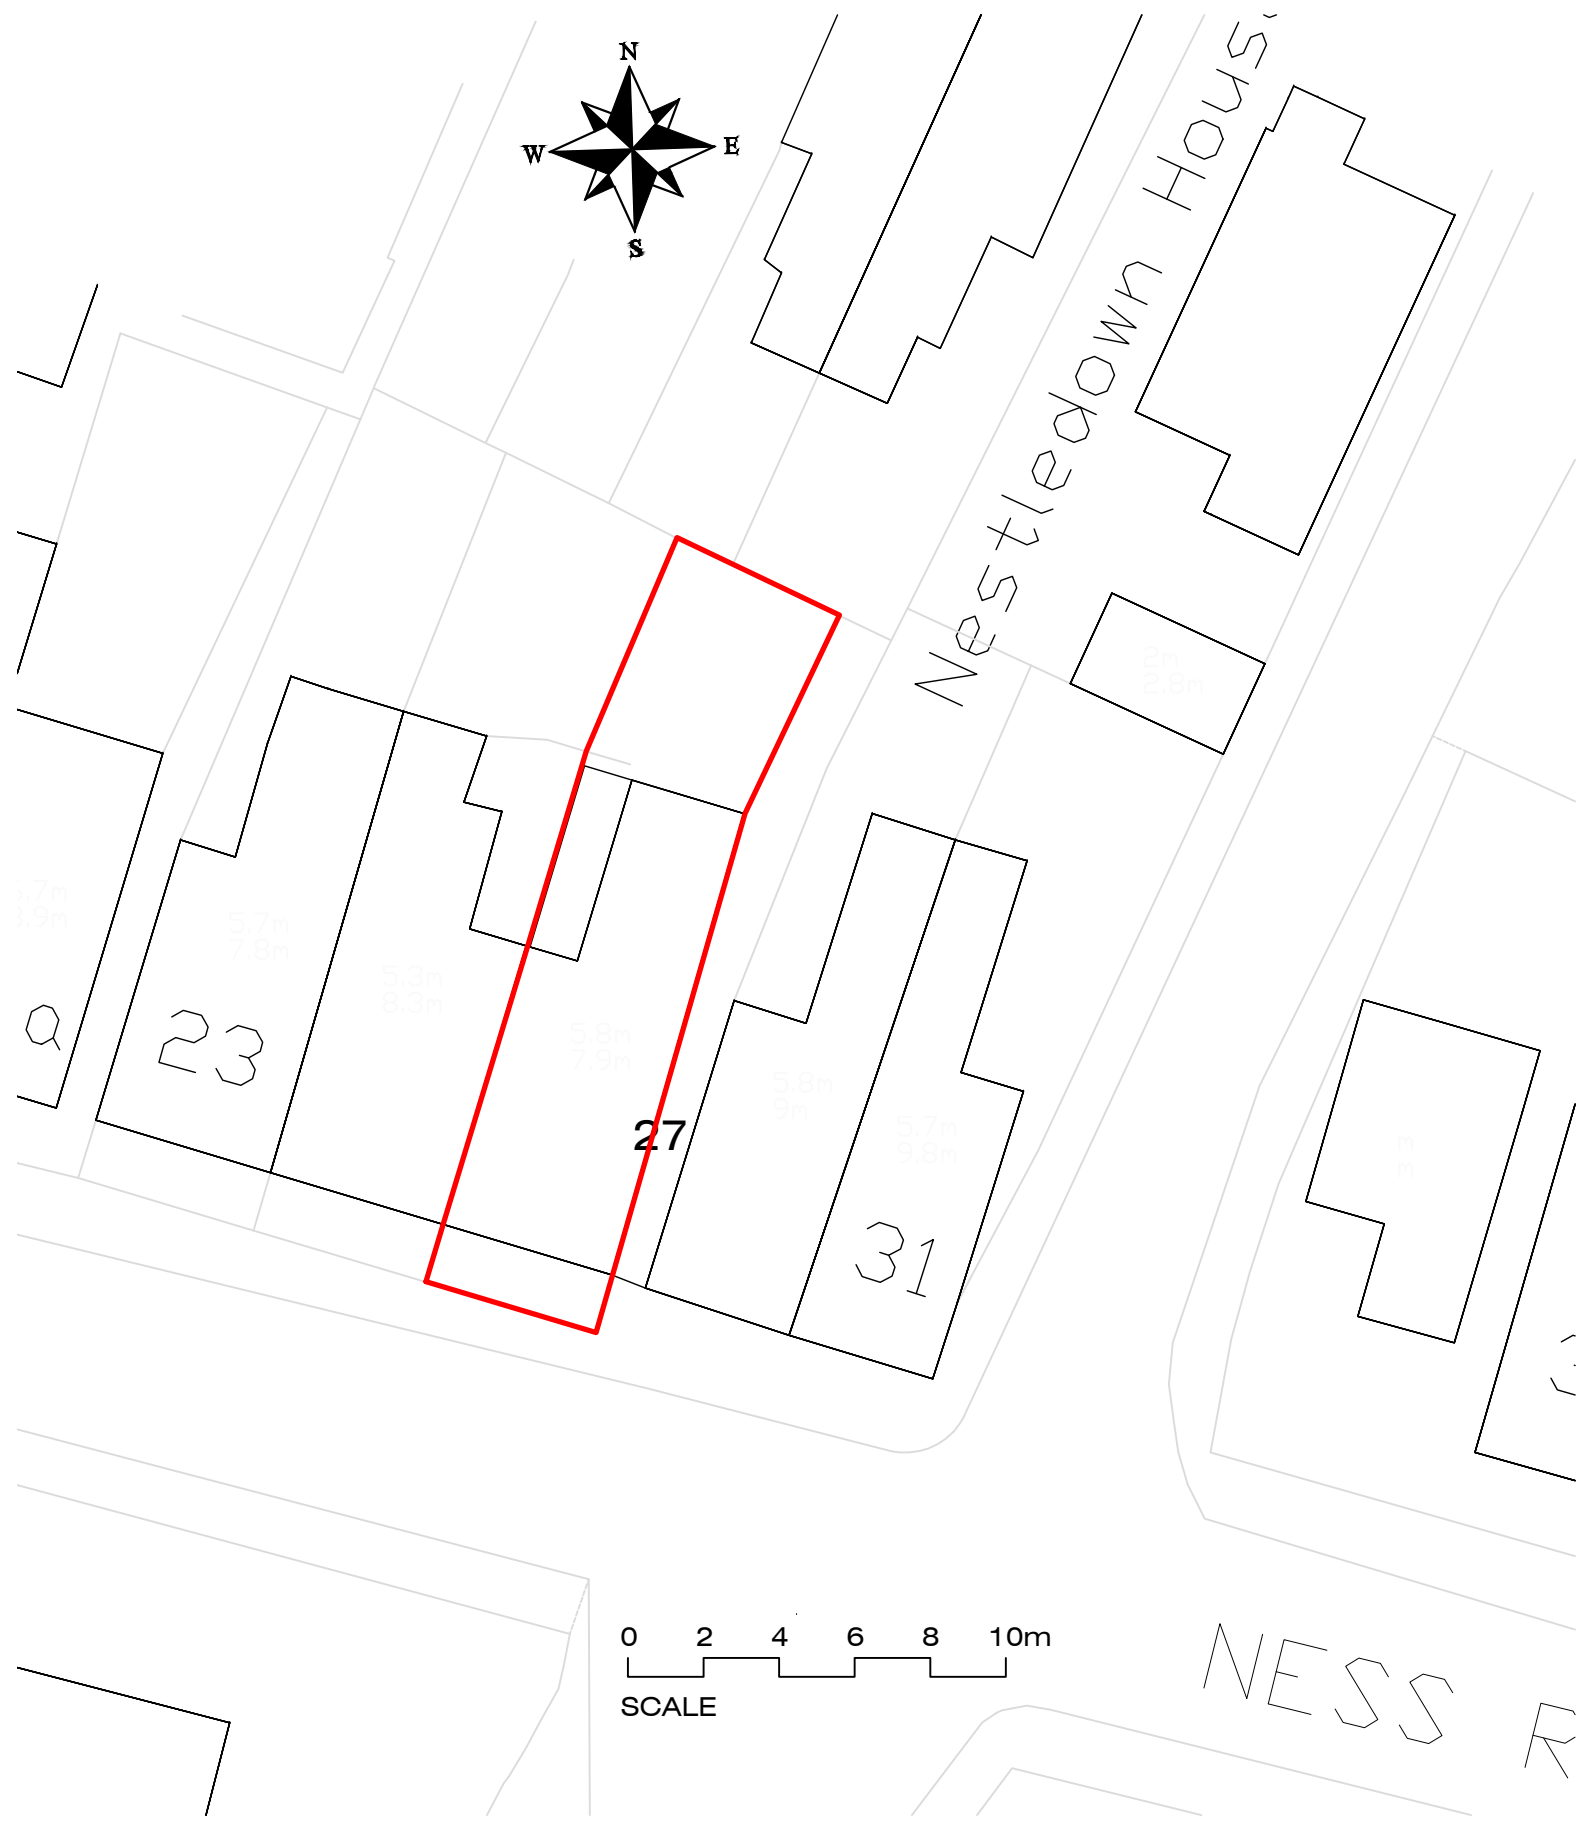


Copyright  
 This drawing is the property of Colin Ladd Associates. Its copyright and design content is reserved by them and the drawing is issued on the condition that it is not copied, reproduced, retained or disclosed to any other unauthorised person, either wholly or in part without the consent in writing of Colin Ladd Associates.  
 Do not scale this drawing except for planning.

Verify all dimensions on site before commencing any work or preparing any shop drawings. Dimensions in mm unless otherwise stated. Report any alterations or omissions to the Architect. This drawing incorporates information from other professions. Colin Ladd Associates cannot accept responsibility for the integrity and accuracy of such information. Any clarification and/or additions that are required appertaining to such information should be sought from the relevant profession or their representative.

 

Block Plan 1:200

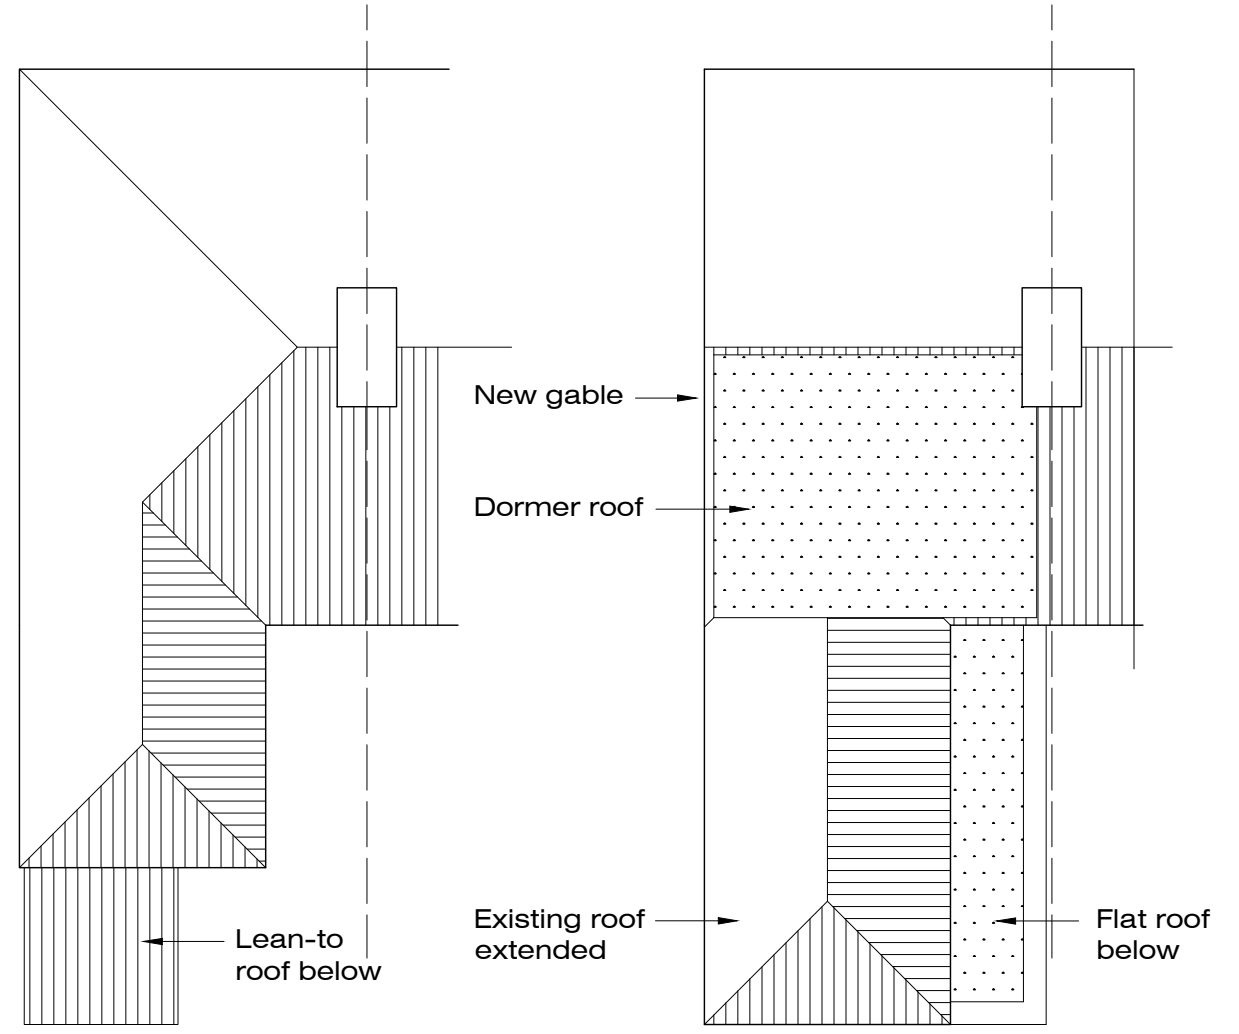

Existing Roof Plan  
 1:100

Proposed Roof Plan  
 1:100

Rev	Details	CL	Name	Date

<b>Colin Ladd Associates</b> Architects & Designers  8 Haymakers Lane Ashford Kent TN23 4GN  Tel. 01233 625538 email. mail@colinladd.com	Client Mr J Cerit	Status <b>PLANNING</b>	
	Project 27 Ness Road Lydd Kent TN29 9DS	Scale 1:1250 @ A3 1:200 @ A3	Date Feb 2026
	Drawing Name Proposed Block Plan and Roof Plans	Drawn By CL	Checked By .
Computer File Name 675-01.dwg		Drawing No <b>675-05</b>	
Drawing No <b>675-05</b>		Revision .	