



**1 FRONT ELEVATION**  
1 : 50

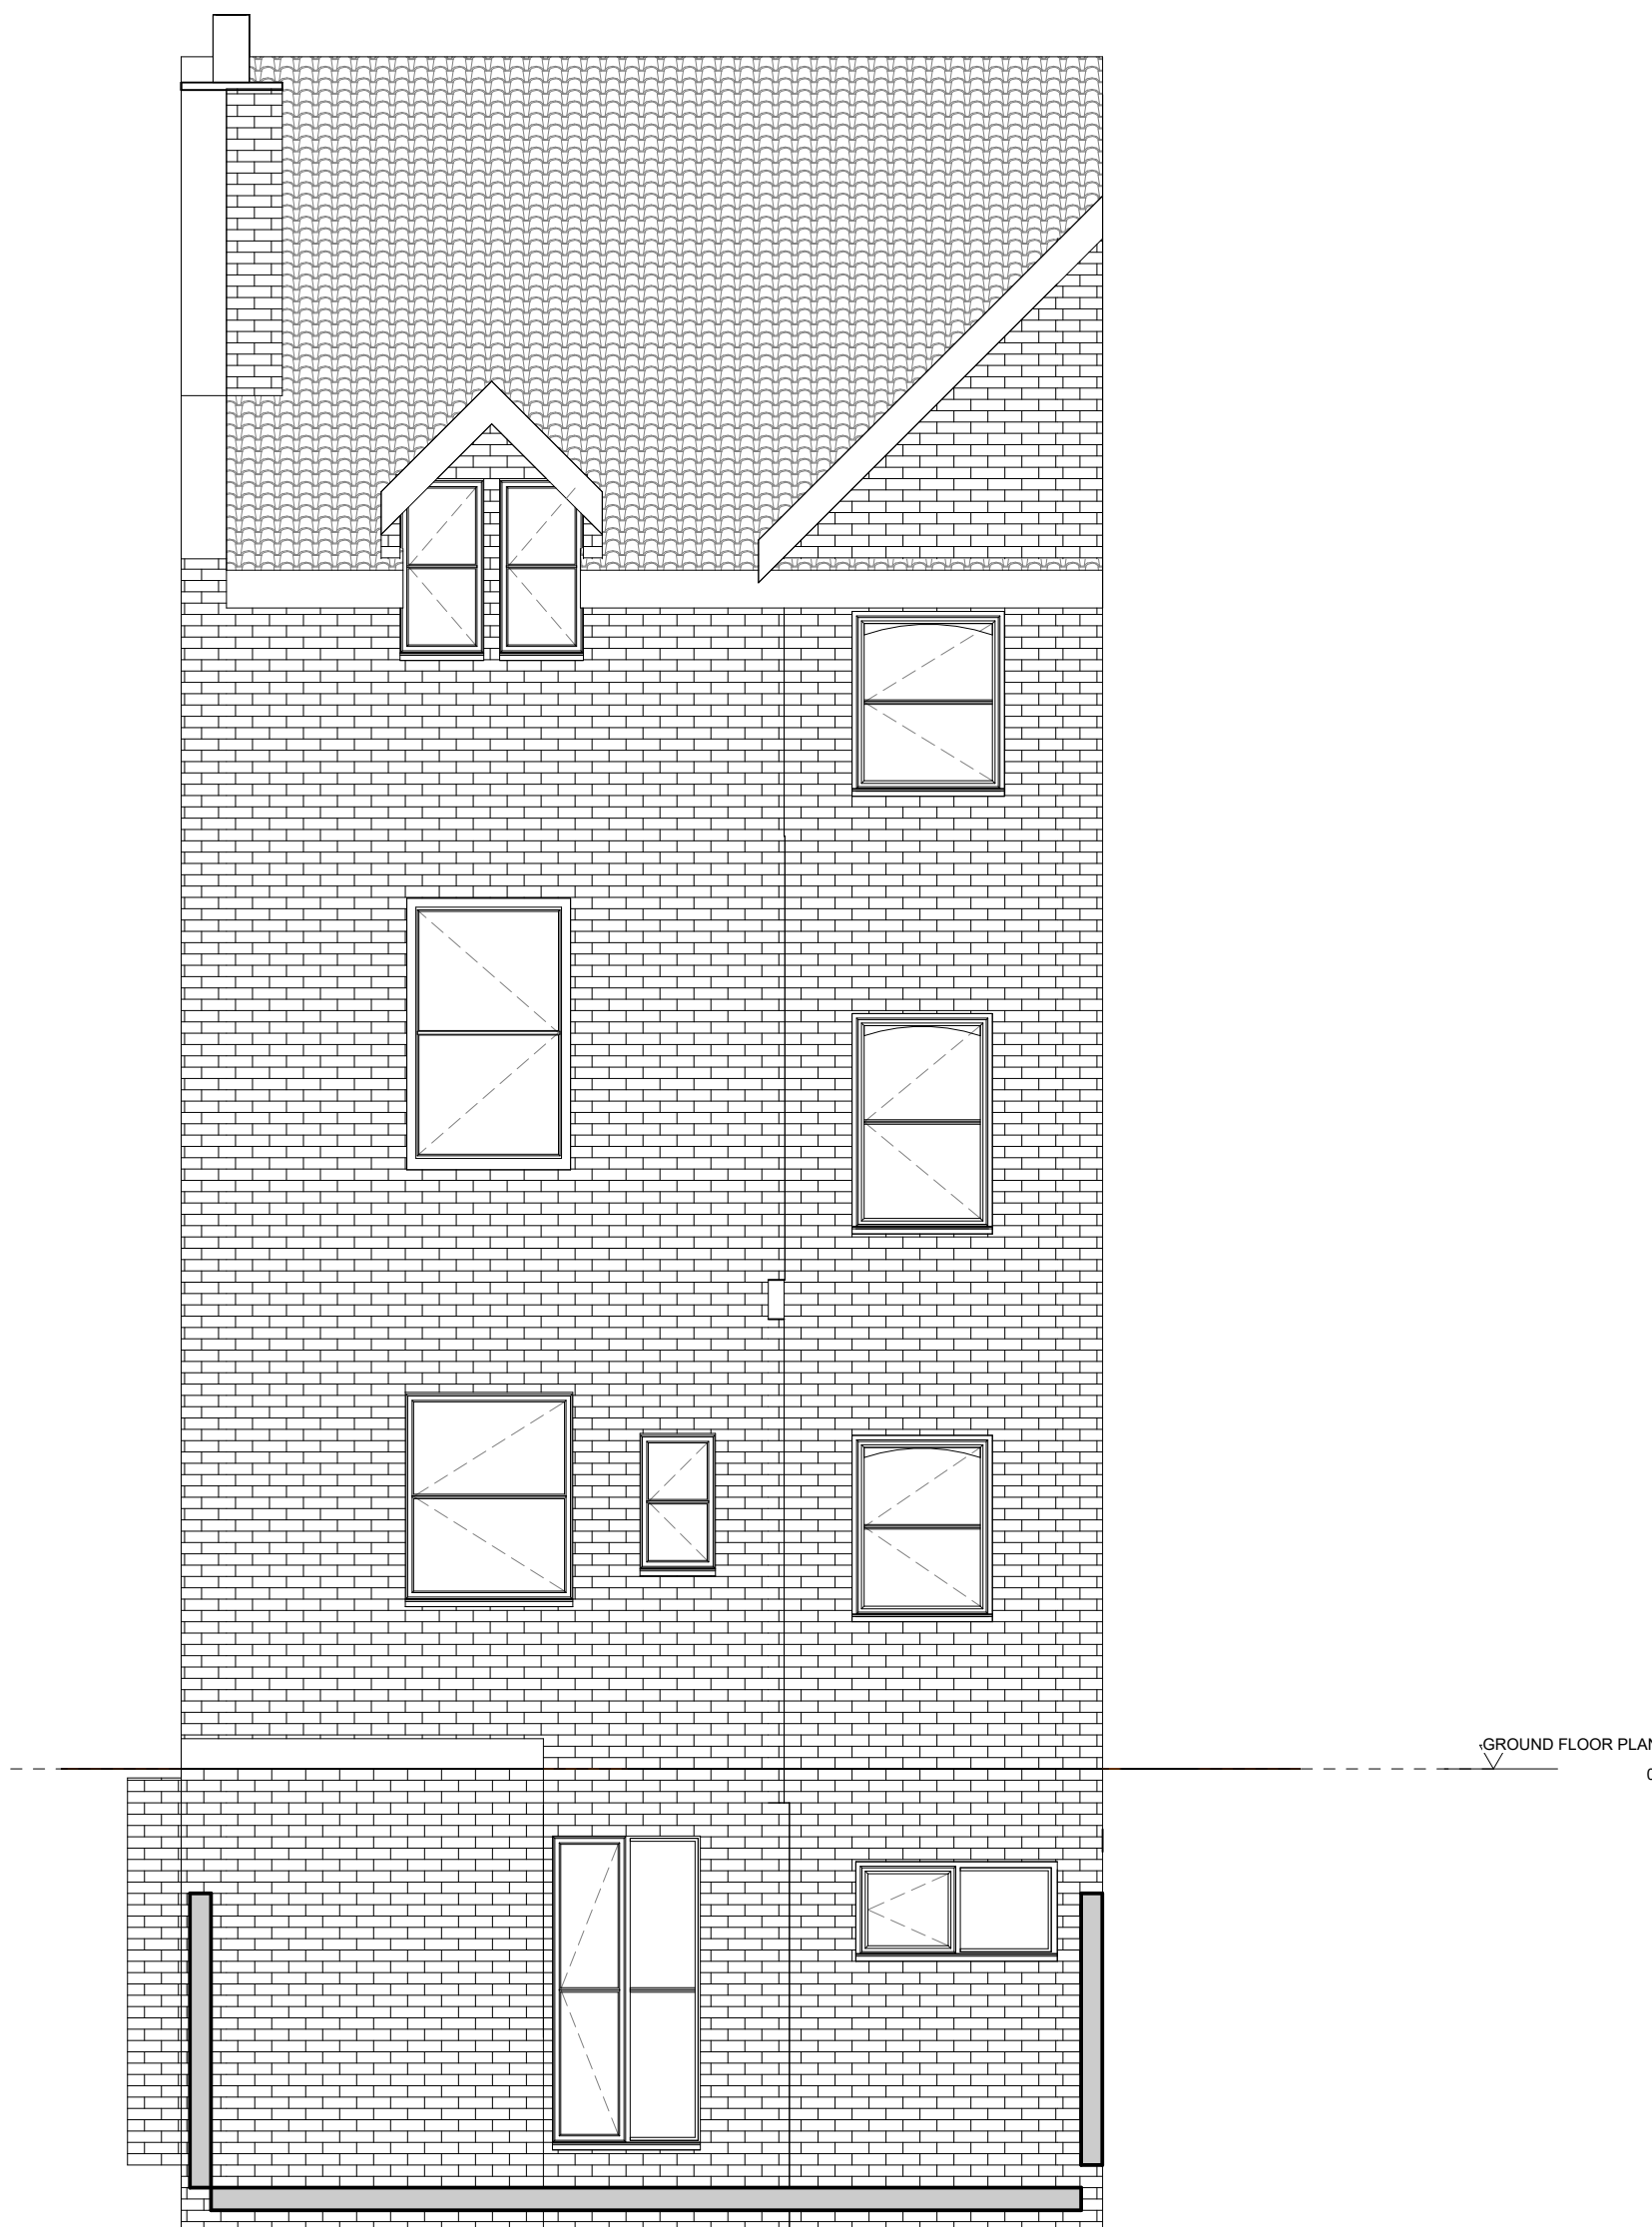

**2 REAR ELEVATION**  
1 : 50

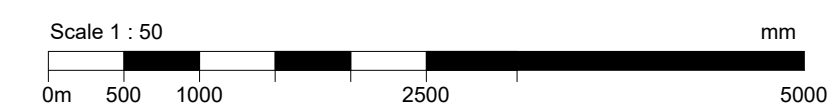

**General notes**

Subject to all statutory approvals.

Dimensions in millimetres unless stated otherwise.

Dimensions govern. Do not scale off drawing. All dimensions to be verified on site before proceeding.

All discrepancies to be notified in writing to the client and to Profile Architects Ltd.

All perspective views are indicative for illustrative purposes only

© Profile Architects Ltd 2024

REV	Date	Reason For Issue	Chk
1	28.10.24	EXISTING DRAWINGS	PS

**EXISTING DRAWINGS**

**PROFILE**

F1b Glassworks, Mill Bay  
Folkestone  
Kent CT20 1JG  
01303 767 200  
studio@profilechitects.com  
profilearchitects.com

**Client**

Danny Brook  
82 Guildhall Street  
Folkestone

**Project**

82 GUILDHALL STREET, FOLKESTONE

**Drawing Title**

Elevations  
Existing

**Scale at A1**

1 : 50

**Date**

28.10.24

**Project No.**

521

**Rev No.**

1

**Drawing No.**

P1110