



SIDE ELEVATION

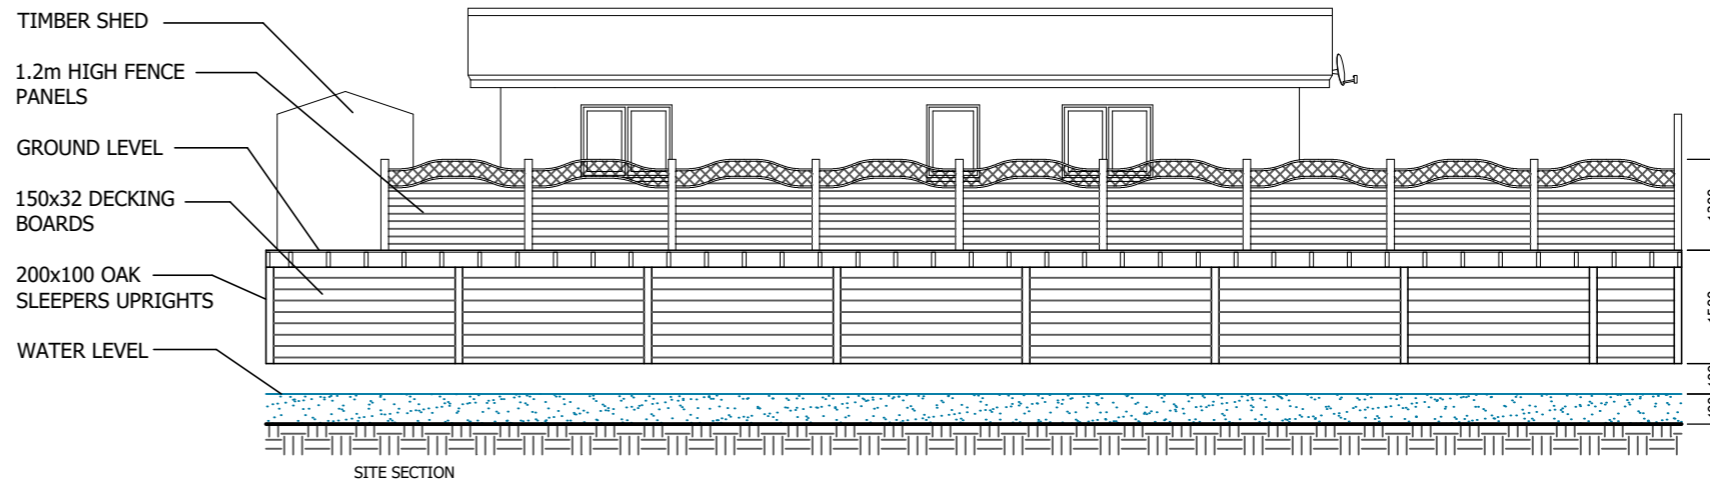

SITE SECTION



SIDE ELEVATION

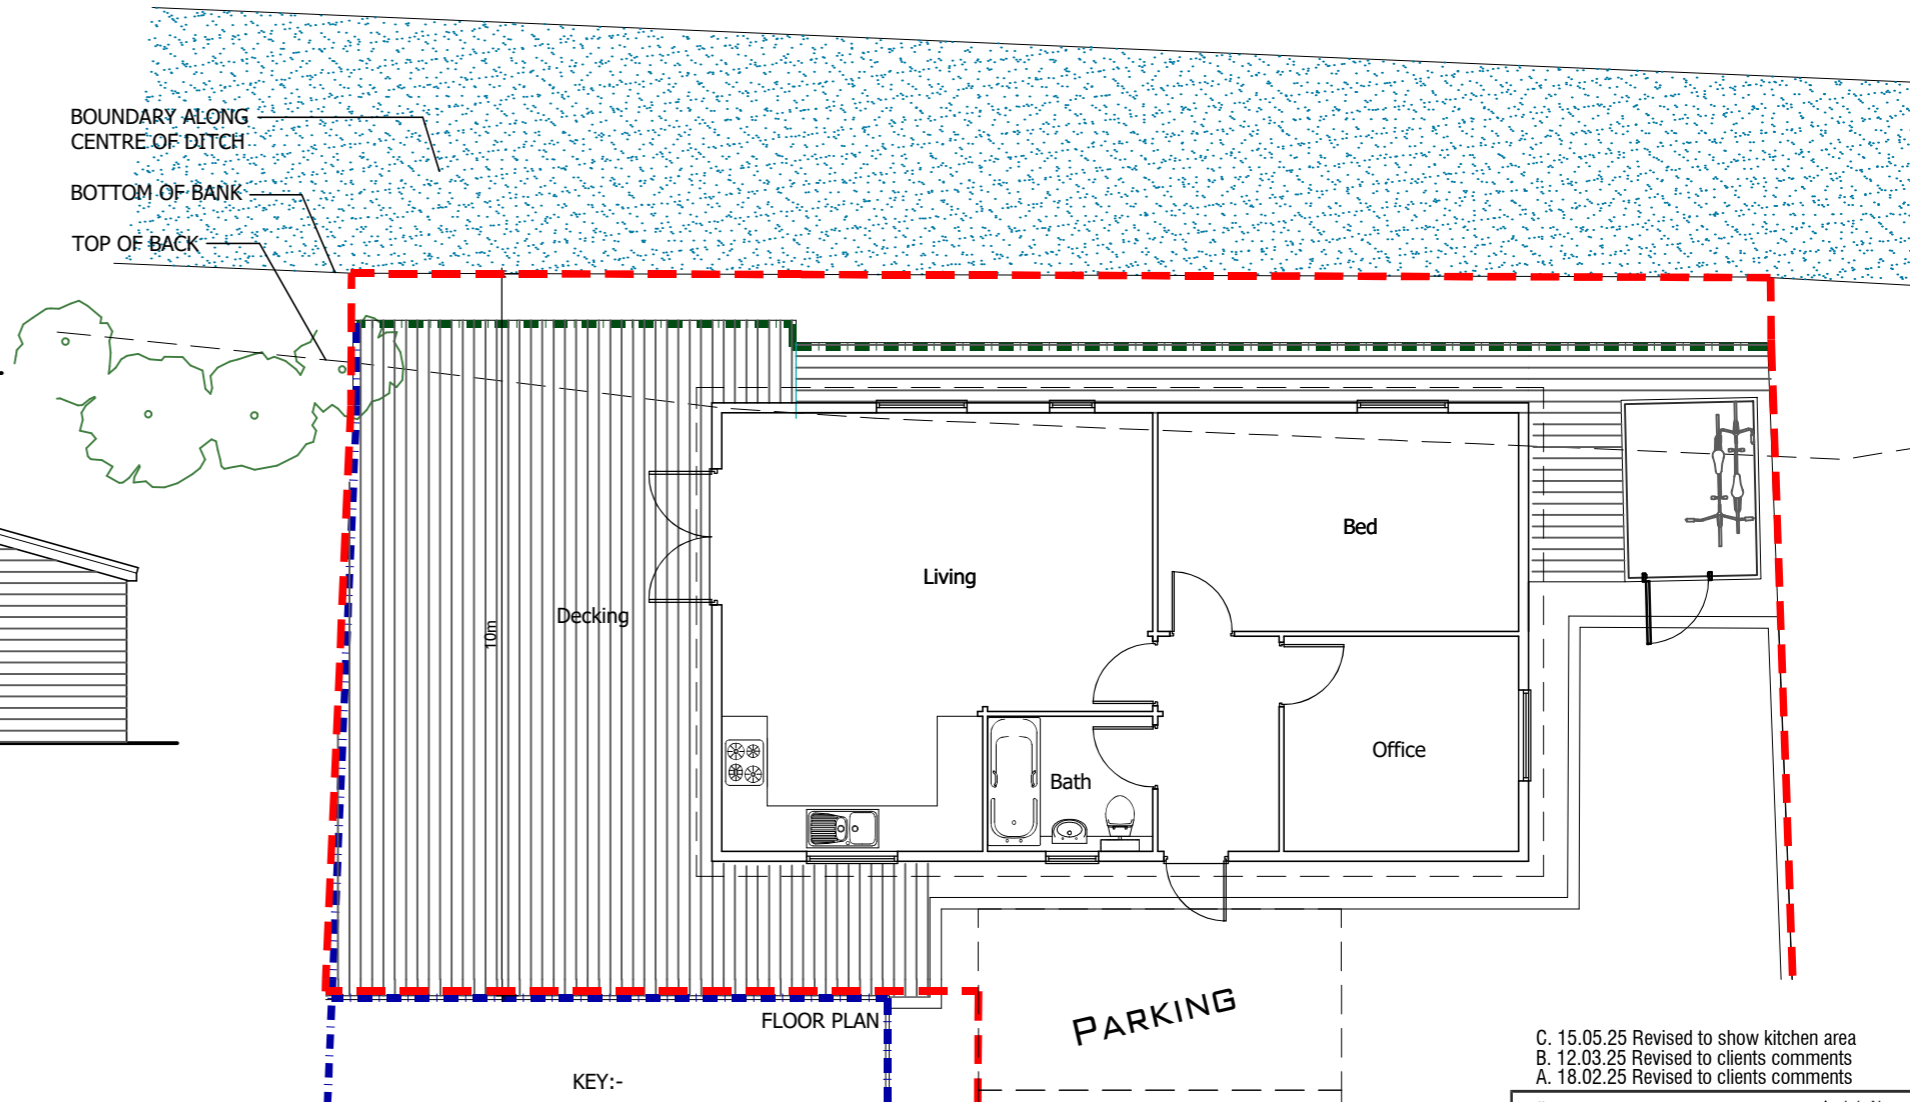

FLOOR PLAN

KEY:-


- - - BOUNDARY LINE
- - - 1.2m TIMBER FENCE
- - - 1.8m TIMBER FENCE

Please note:  
Drawings can be scaled for planning purposes only.  
All dimensions to be checked on site. Drainage and services are to be checked and located prior to commencement of work

All work to be carried out in accordance with the building Regs. 2000 or any subsequent amendments and to the satisfaction of the local building control inspector

Proprietary components must be installed in strict accordance with the manufacturers instructions and details. Contractors are responsible for verifying component suitability for intended purpose.

Proposals are subject to structural engineers designs and approval.

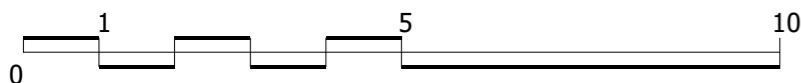

Scale 1:100

C. 15.05.25 Revised to show kitchen area  
B. 12.03.25 Revised to clients comments  
A. 18.02.25 Revised to clients comments

client Mr P Catt	Job No. 2024_15
---------------------	--------------------

project  
Change of use of Timber Building at  
Rhee Wall, Brenzett  
Kent, TN29 9UB

drawing title Existing & Proposed Plan & Elevations PLANNING DRAWINGS	Rev. C
---	-----------

scale 1:100 @ A3	dwg No. 2415-PL02	date April 2024
---------------------	----------------------	--------------------

MRW Design Ltd  
The Ridge Golf Club, Chartway Street  
Maidstone, Kent. ME17 3JB  
07763463754  
matthew@mrw-design.co.uk

