


Disclaimer


Adjacent properties and boundaries are shown for illustrative purposes only and have not been surveyed. Please refer to the title block for full details of the site and its surroundings. All dimensions must be checked by the contractor before commencing work on site. No deviation from this drawing will be permitted without prior written consent of the architect.

Notes


Drawing based on survey information by others and subject to planning, building regulation and other statutory approvals.

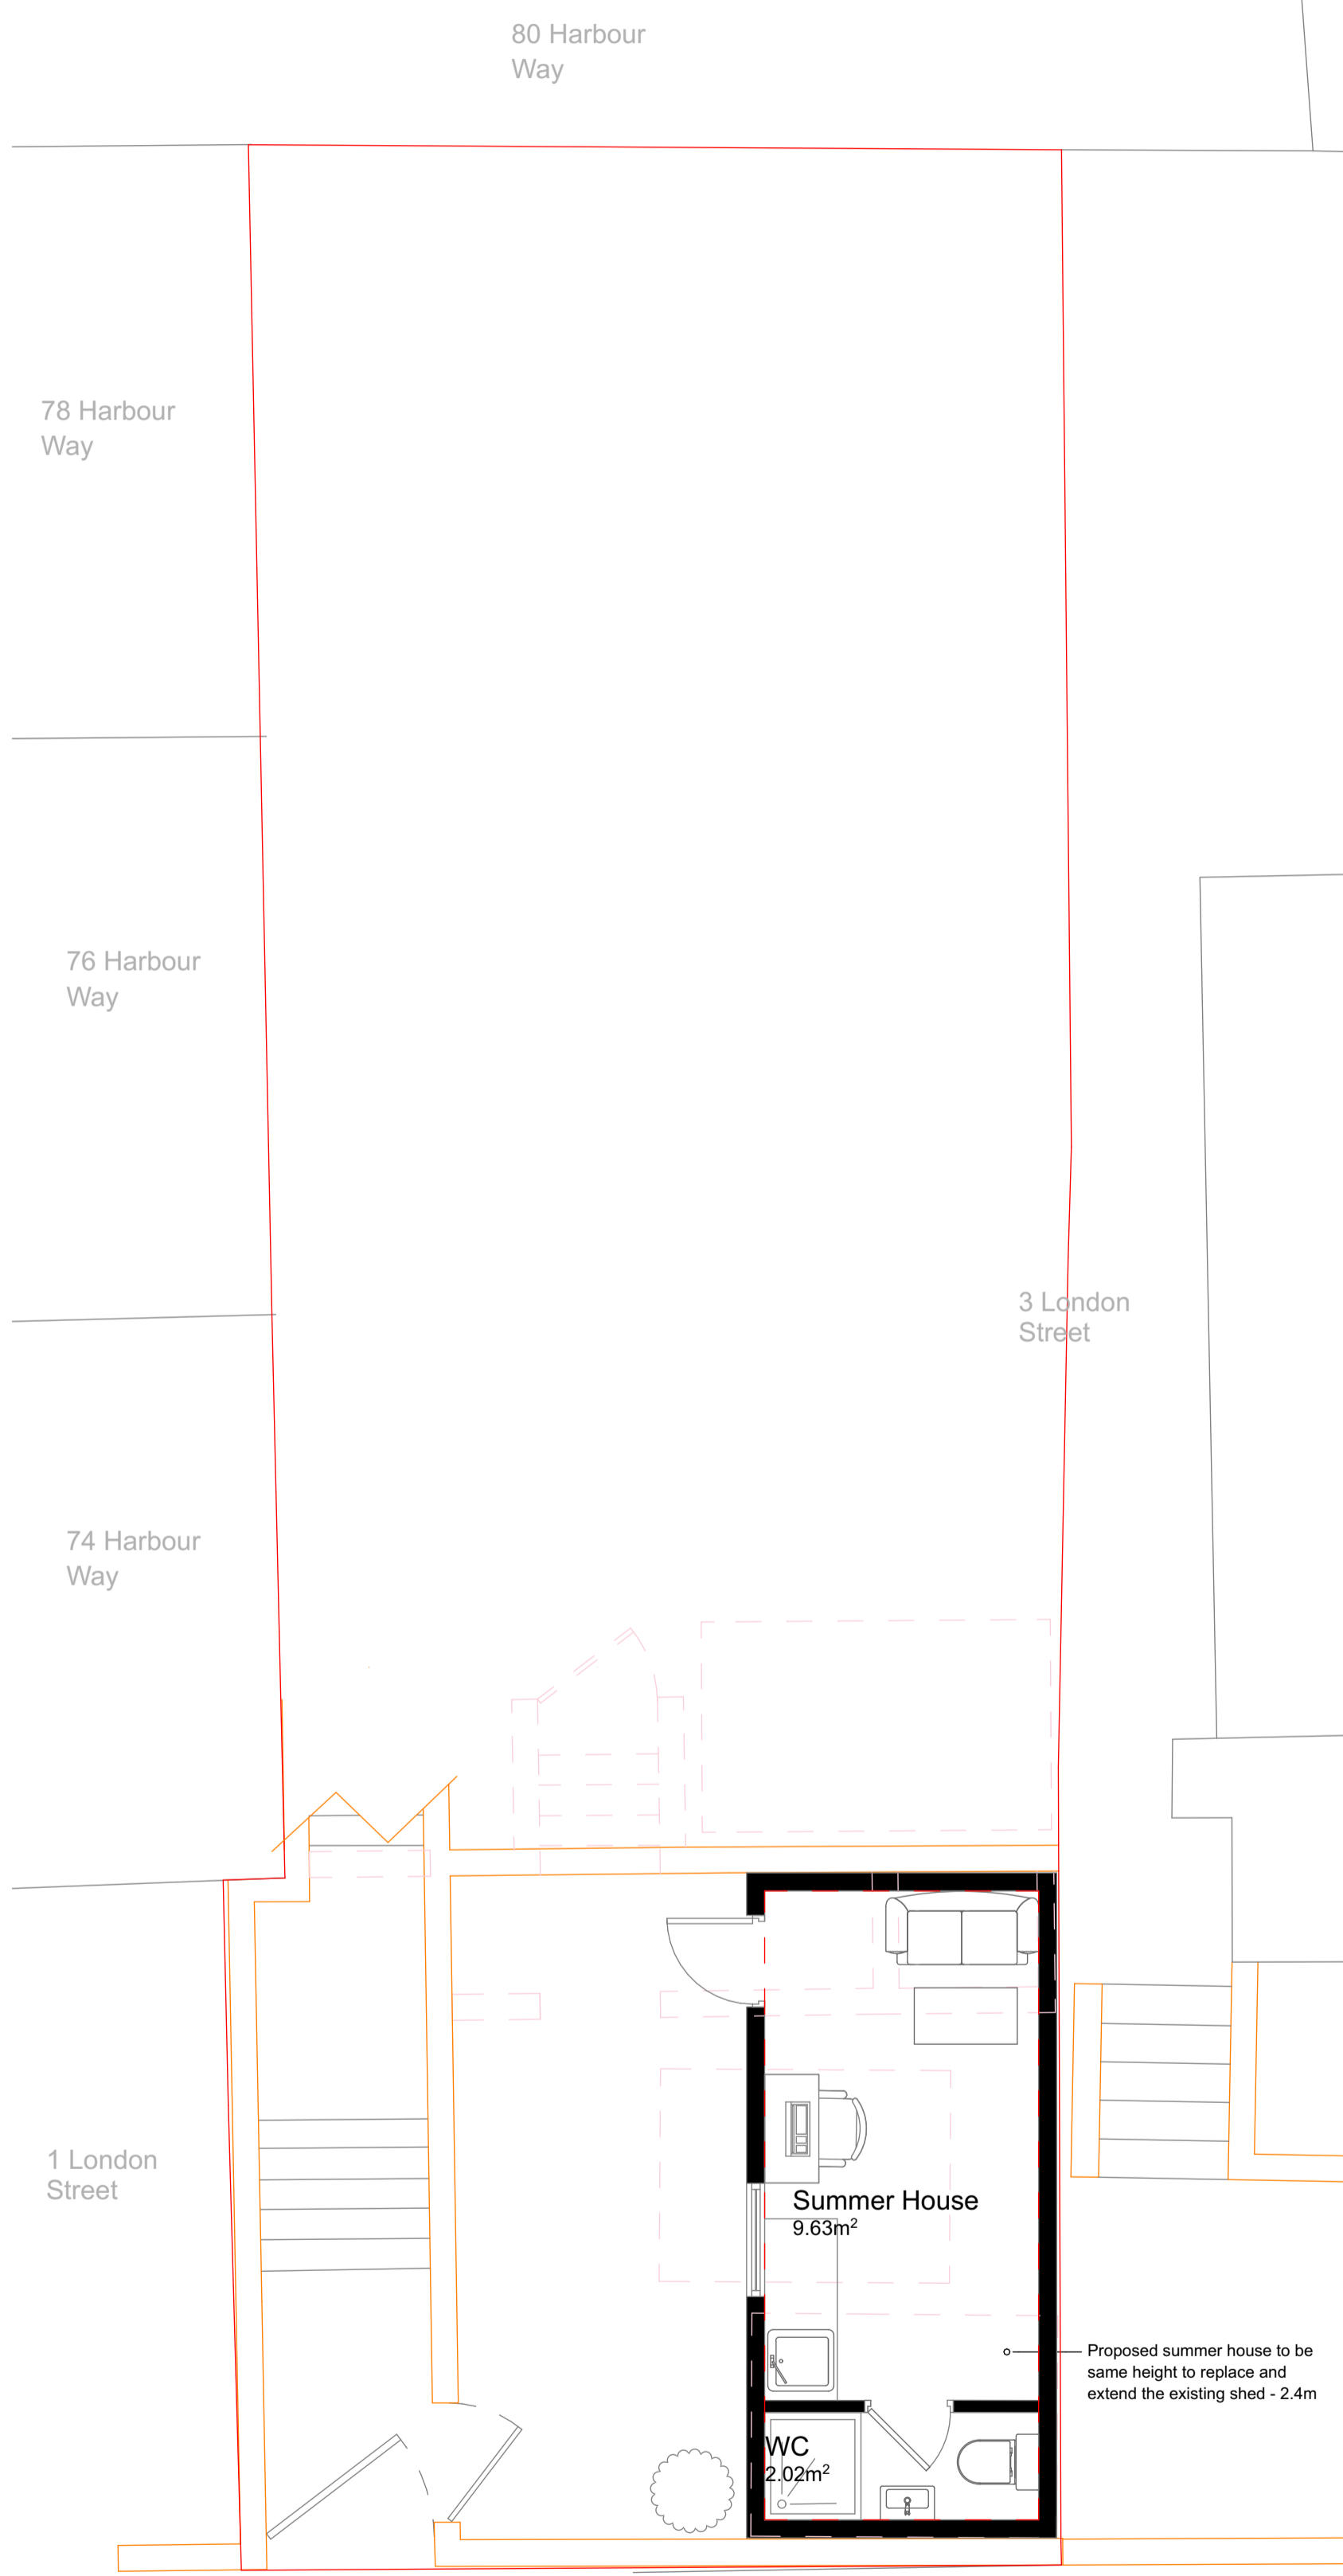


PROPOSED LOWER GROUND FLOOR PLAN
SCALE 1:50

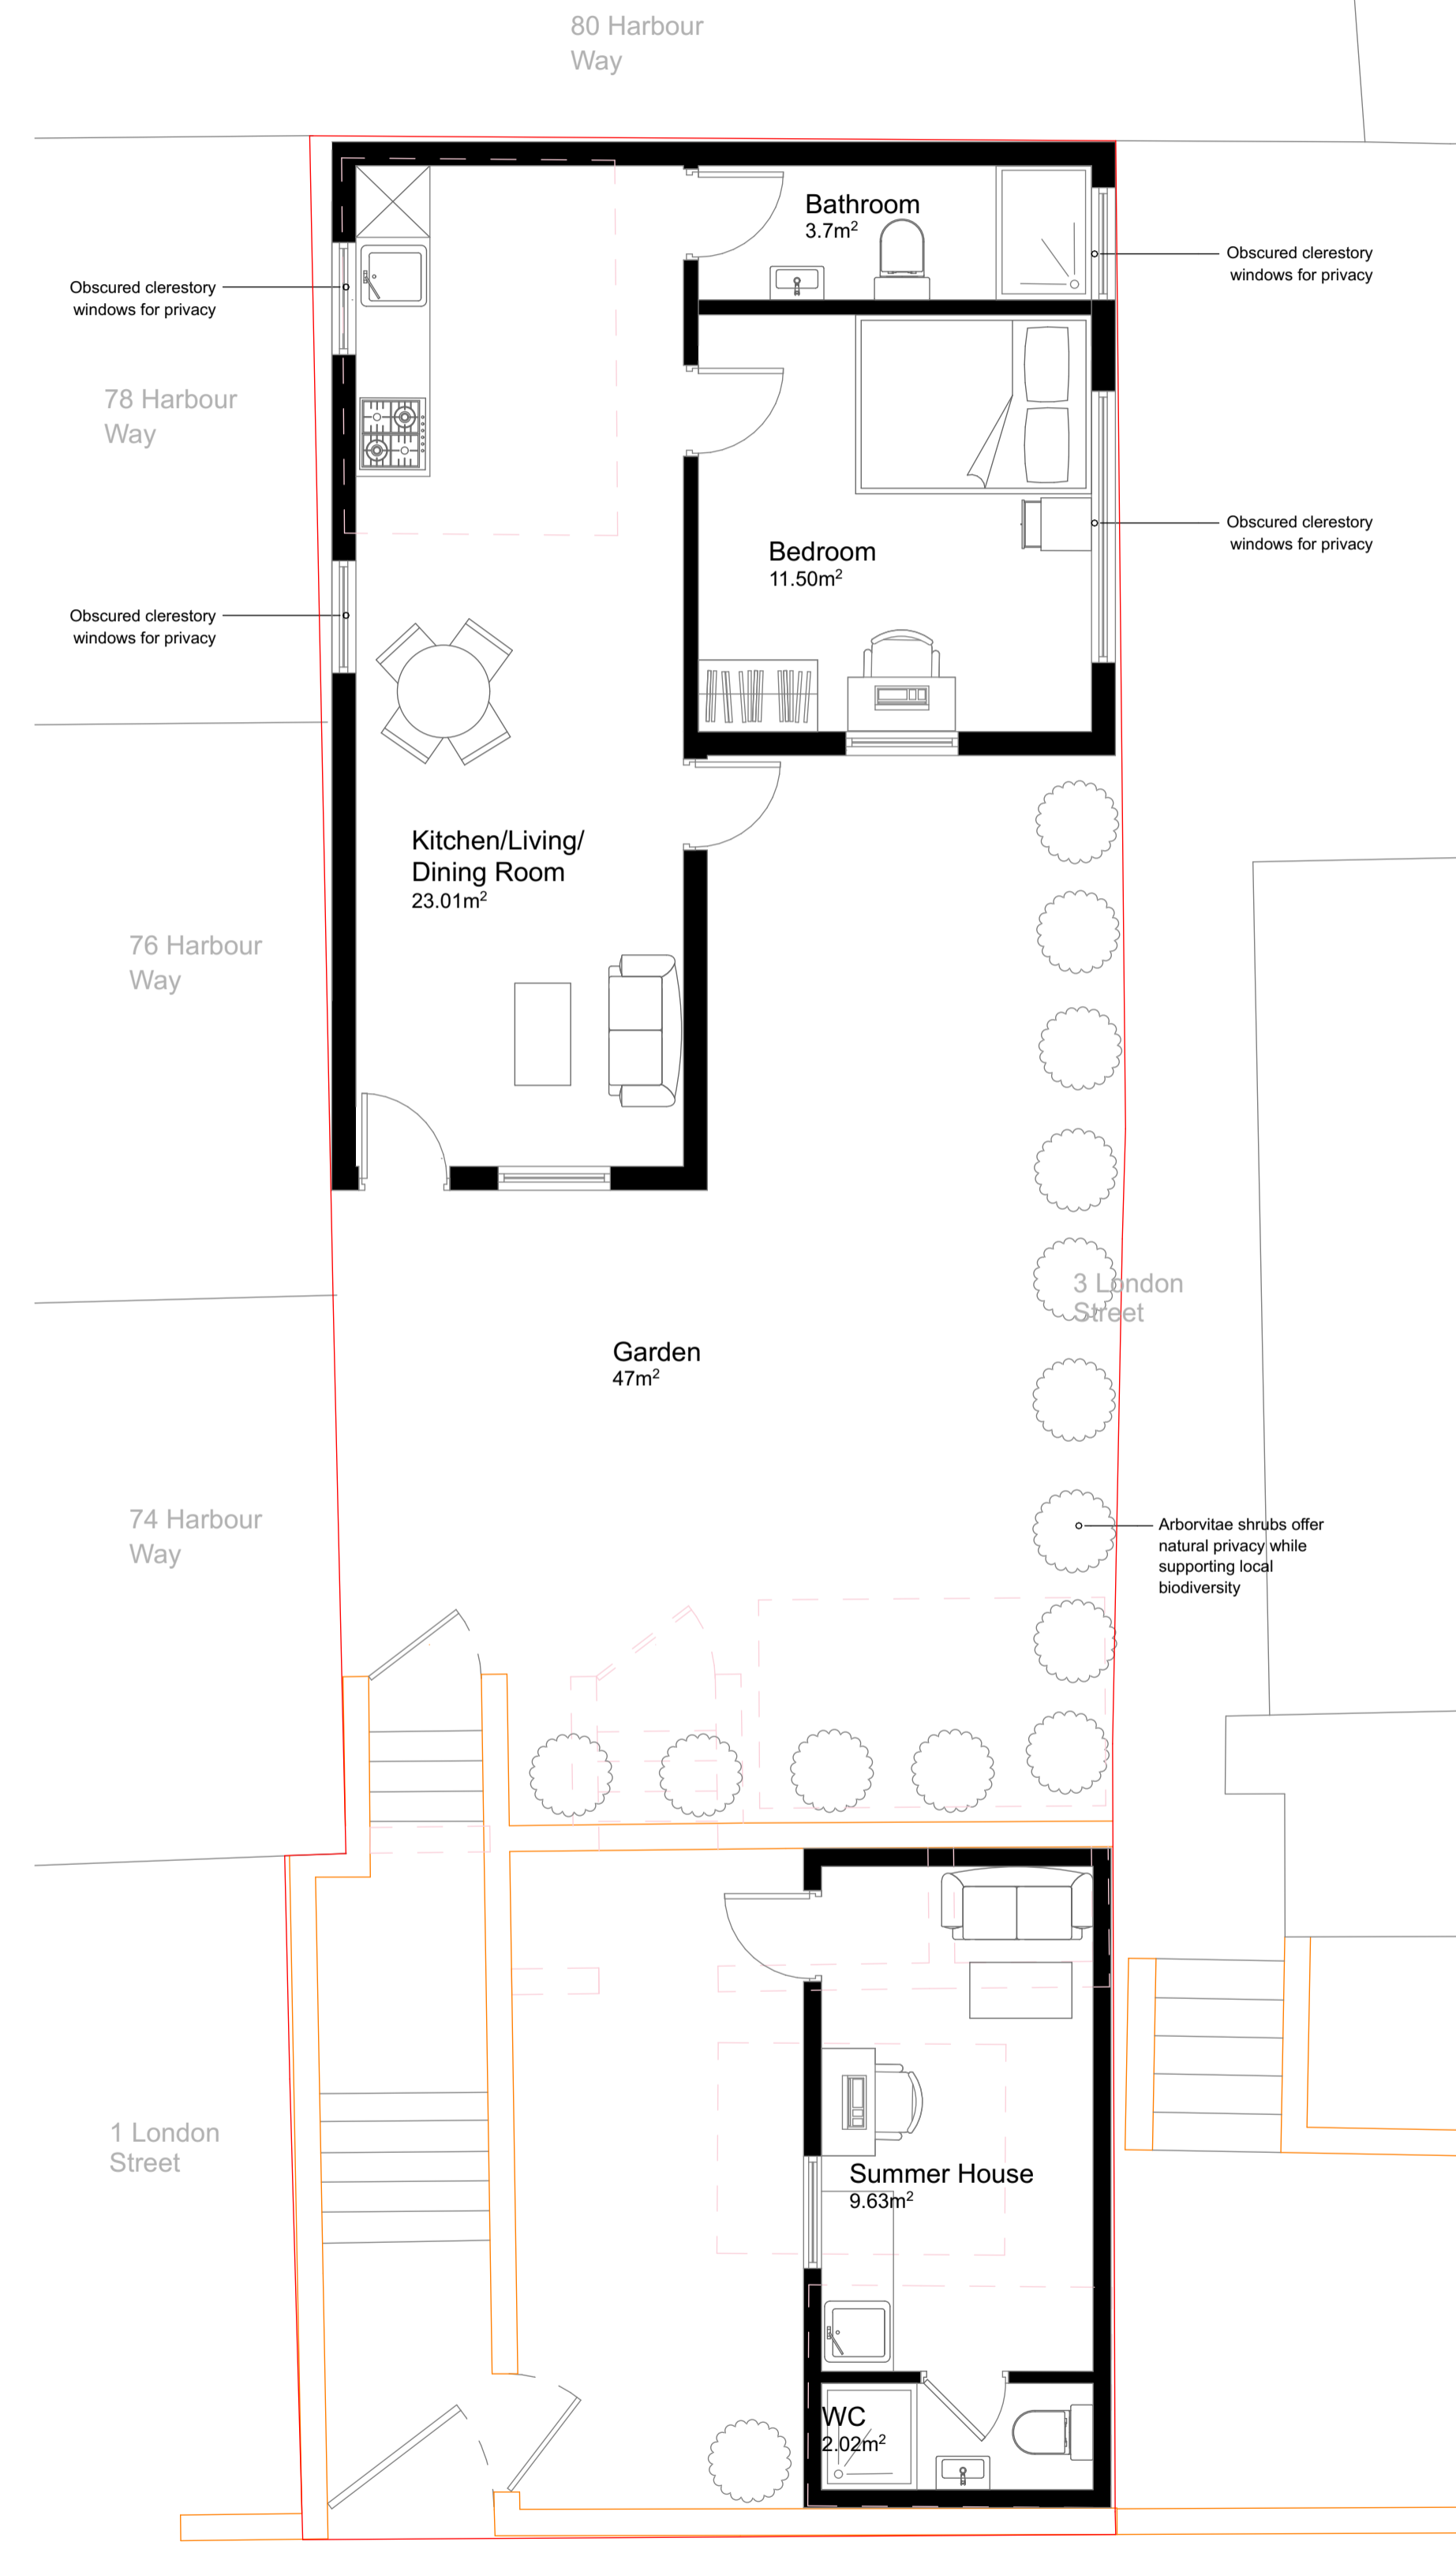

PROPOSED GROUND FLOOR PLAN
SCALE 1:50

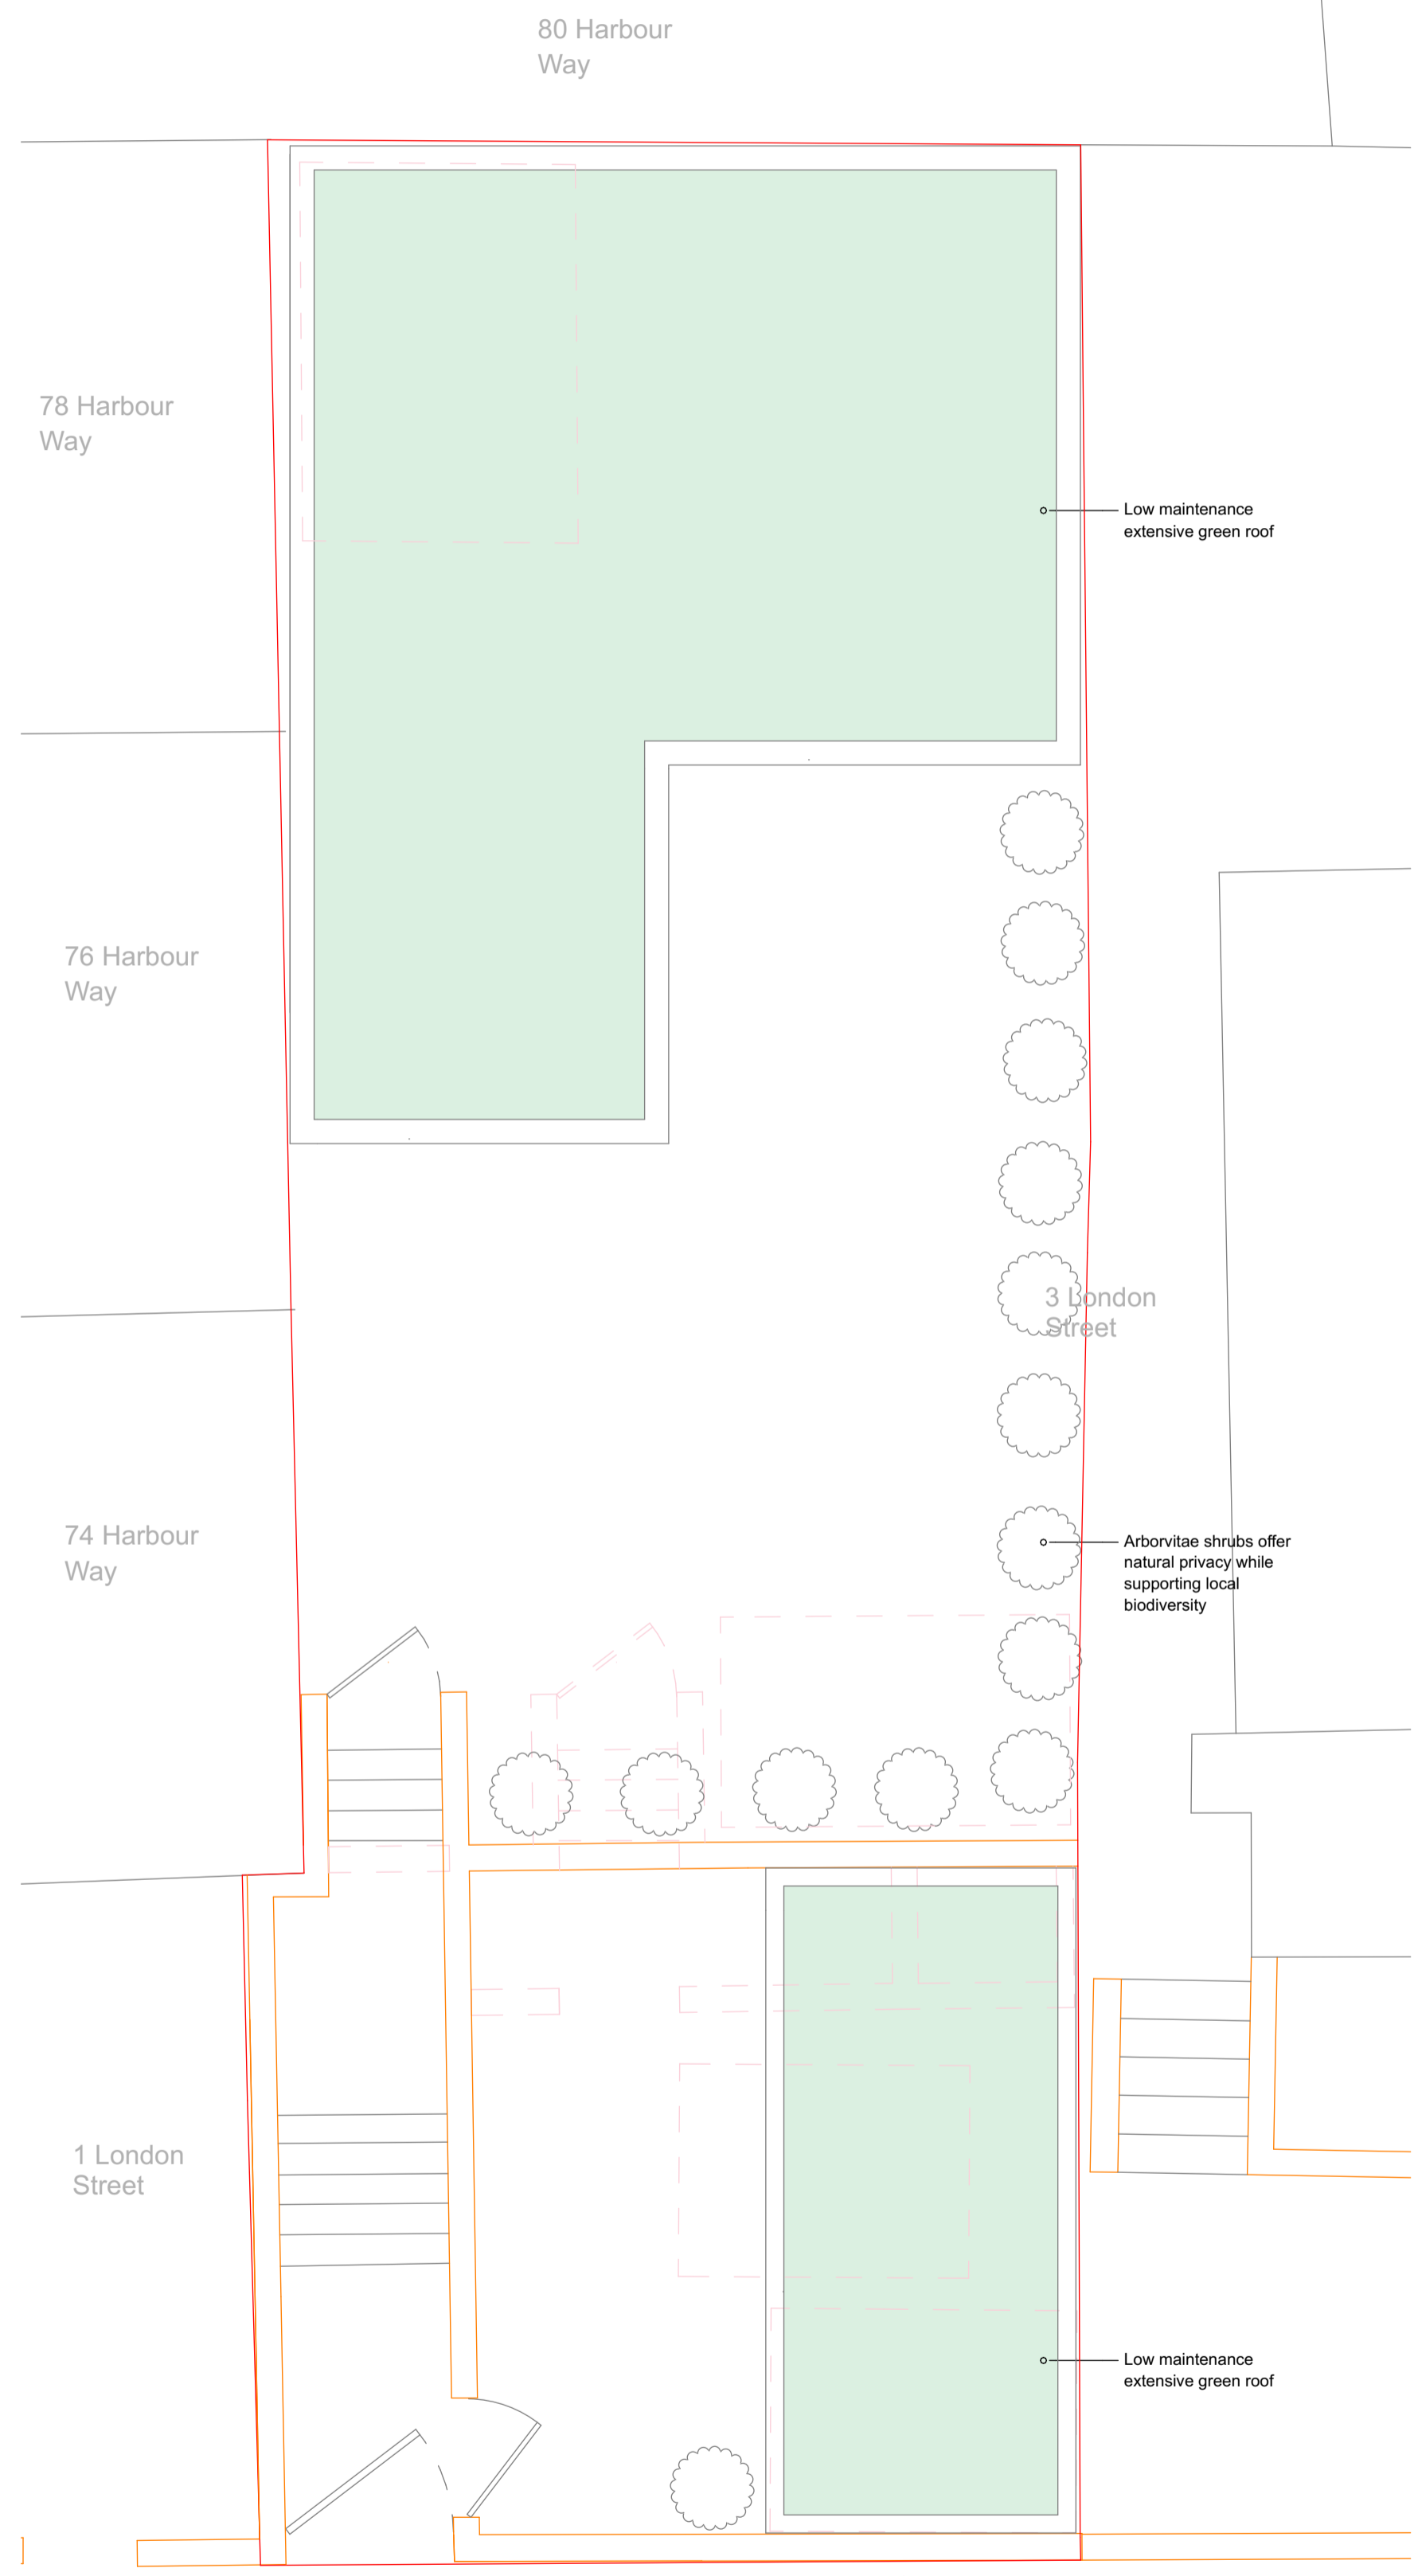

PROPOSED ROOF PLAN
SCALE 1:50

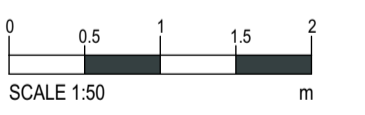

Project
Land adjoining 3 London Street, Folkestone, CT20 1RA
Drawing Title

Proposed Plans

Drawing Number
DN 03

Scale
1:50 @A1

Issue Status
PLANNING

Drawn Date
JB **AUGUST 25**