




**PROPOSED FRONT ELEVATION
(SOUTH-EAST FACING)**
scale 1:100

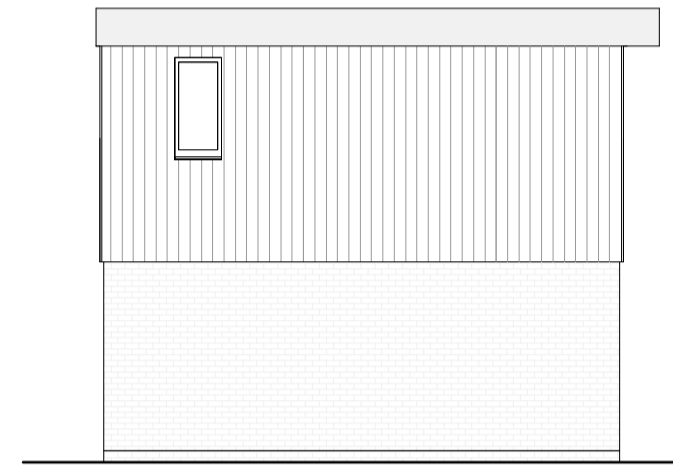


**PROPOSED SIDE ELEVATION
(SOUTH-WEST FACING)**
scale 1:100

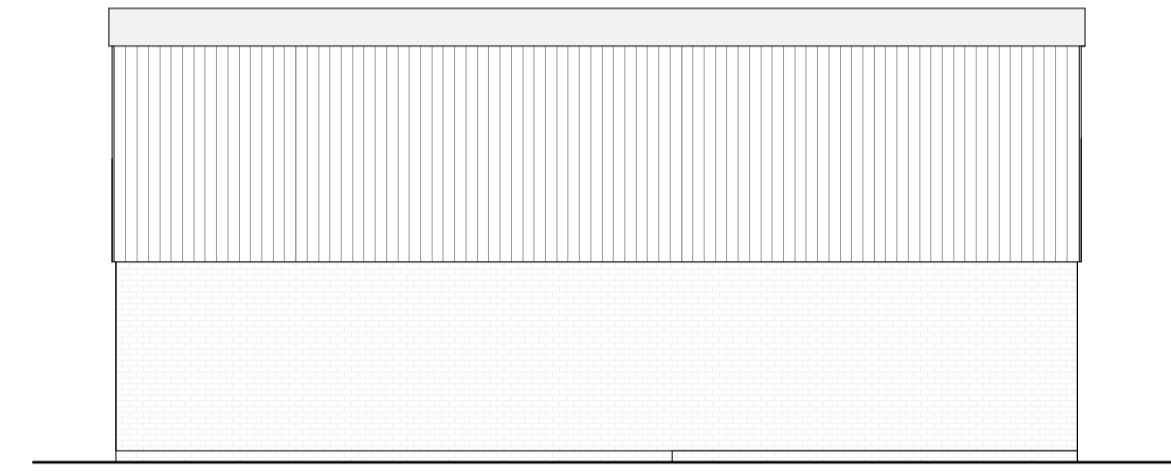

**PROPOSED REAR ELEVATION
(NORTH-WEST FACING)**
scale 1:100

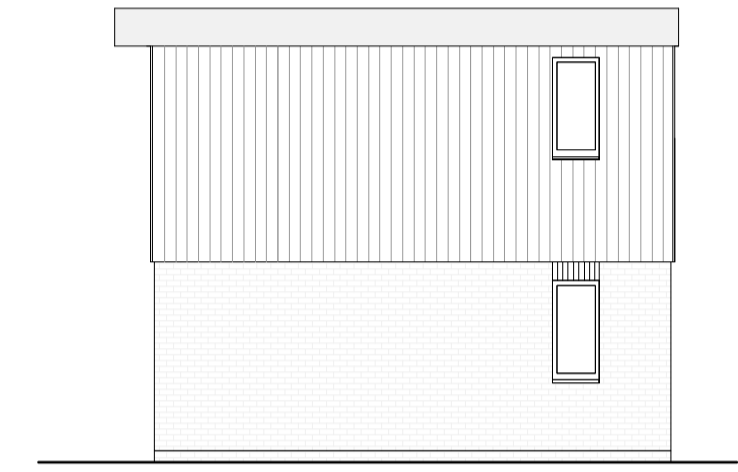

**PROPOSED SIDE ELEVATION
(NORTH-EAST FACING)**
scale 1:100

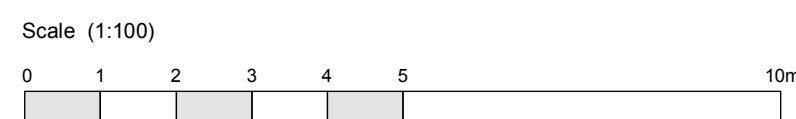

PROJECT Proposed Development at Land to rear of 3 Wilton Road, Folkestone, Kent, CT19 5HR		DRAWING TITLE Proposed Elevations (Annexe)	
		CLIENT Mr & Mrs Aisawi	
SCALE 1:200 @ A1	DATE May 2024	DRAWING NO. 23/3304/PL/06	REVISION

NATURE OF REVISIONS

