



**RUBICON**


ARCHITECTURE | SURVEYING | PLANNING

One Step Beyond Westfield Lane, Etchinghill  
Kent CT18 8BT Tel 01303863320


This drawing is the copyright of Rubicon Chartered Building Consultancy Ltd. and should not be copied or reproduced without written consent. All dimensions are to be checked on site prior to fabrication and the Rubicon Chartered Building Consultancy Ltd. to be notified of any discrepancy. Do not scale from this drawing.

Revisions:


Ref.	Description	Date

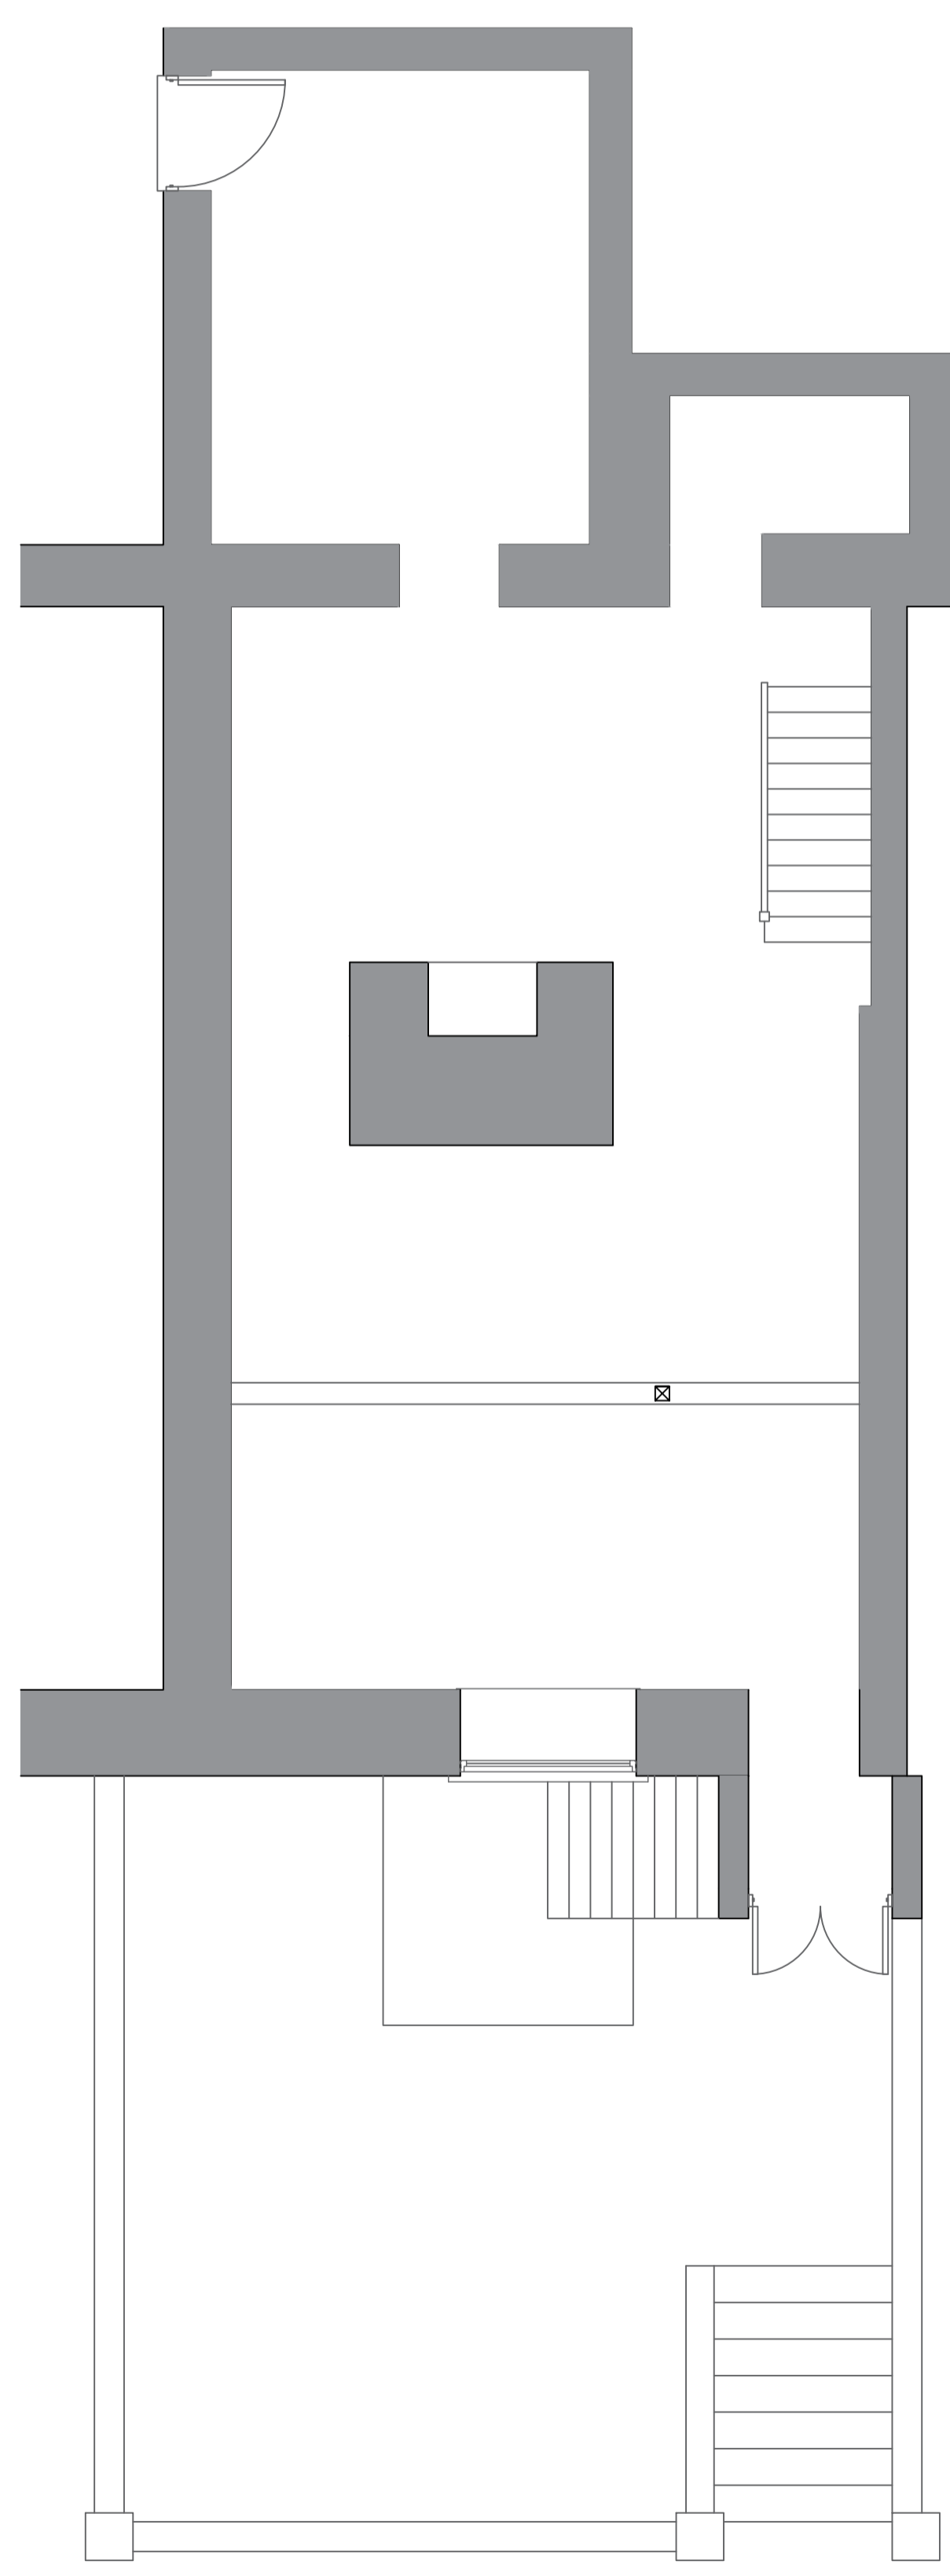


Ground Floor 1:50

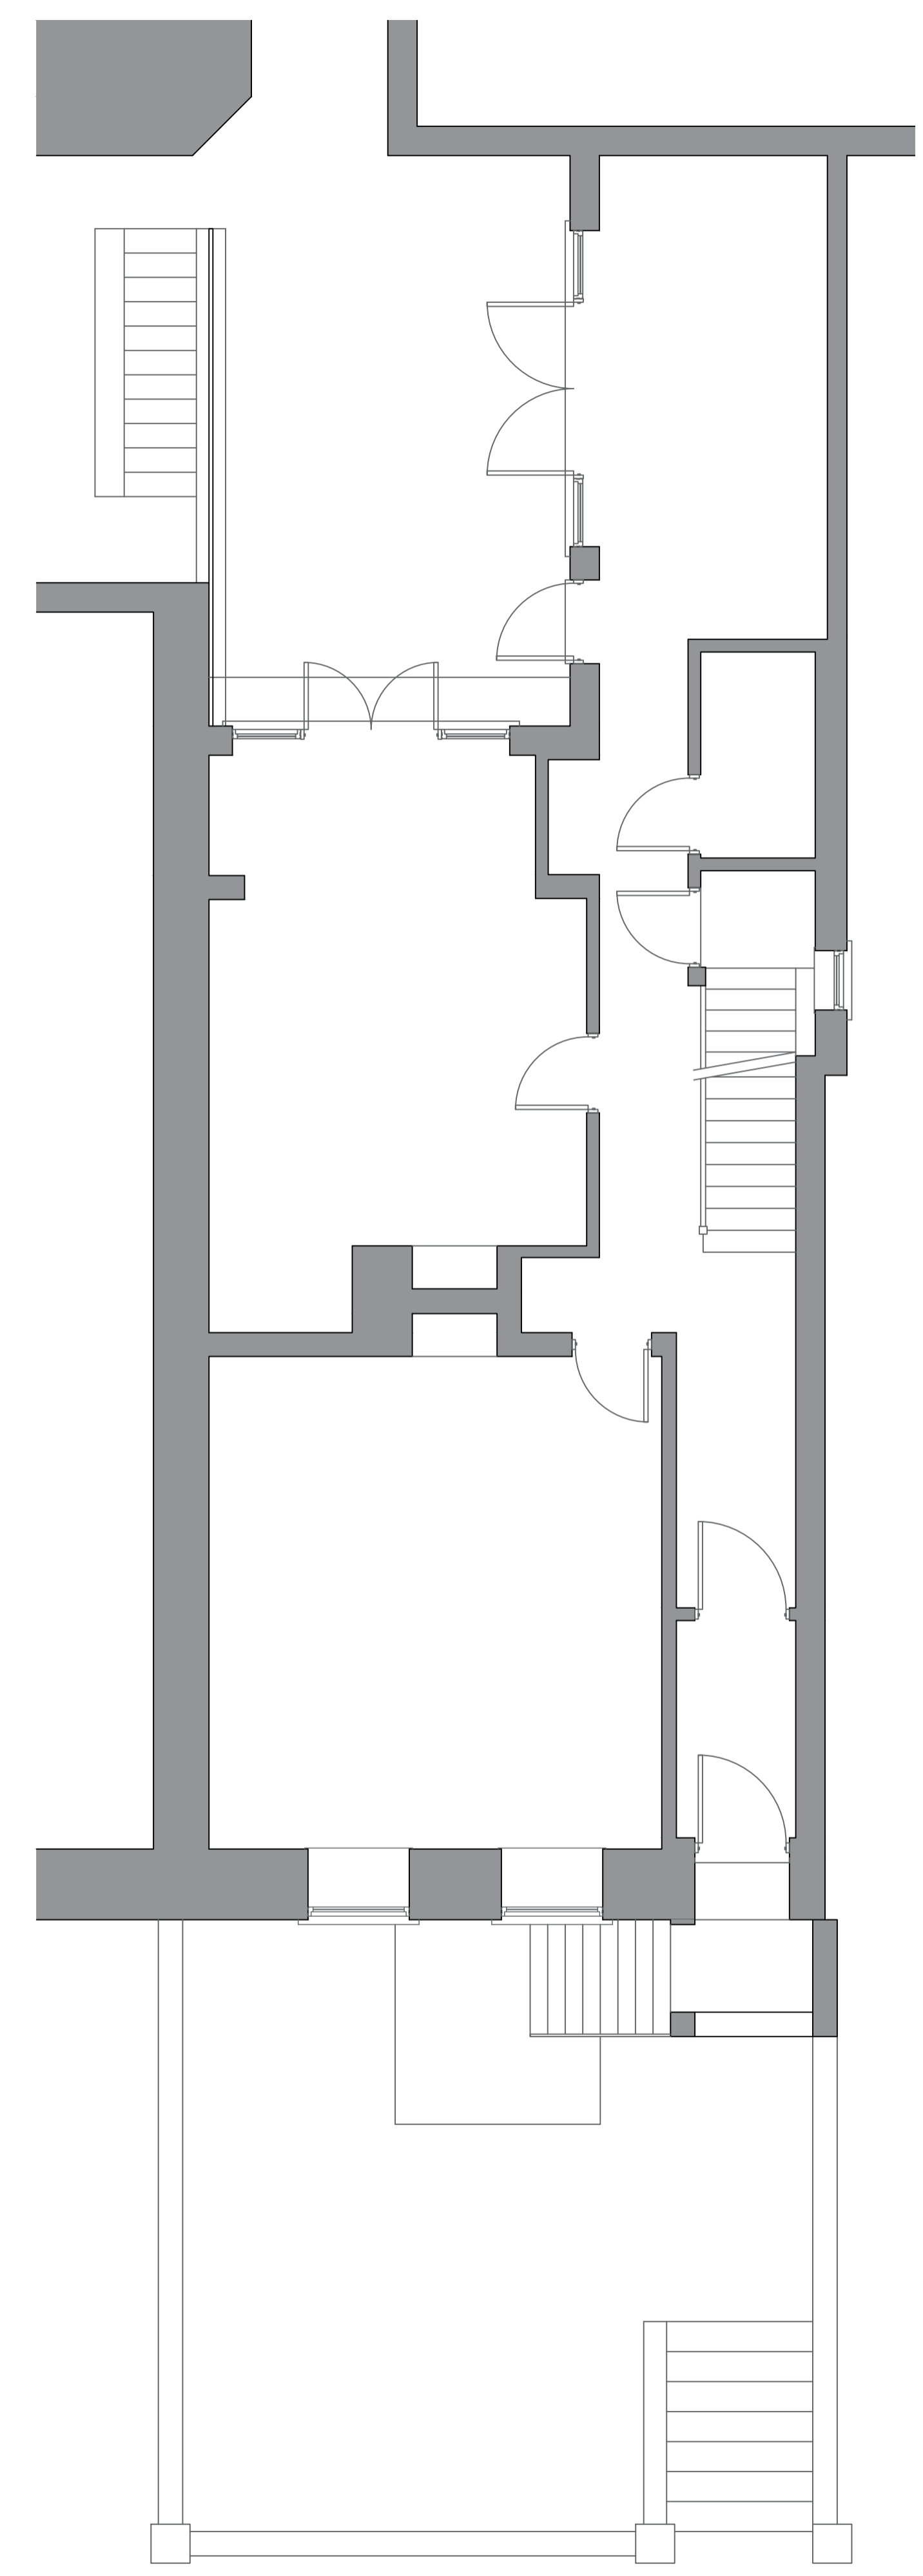






First Floor 1:50

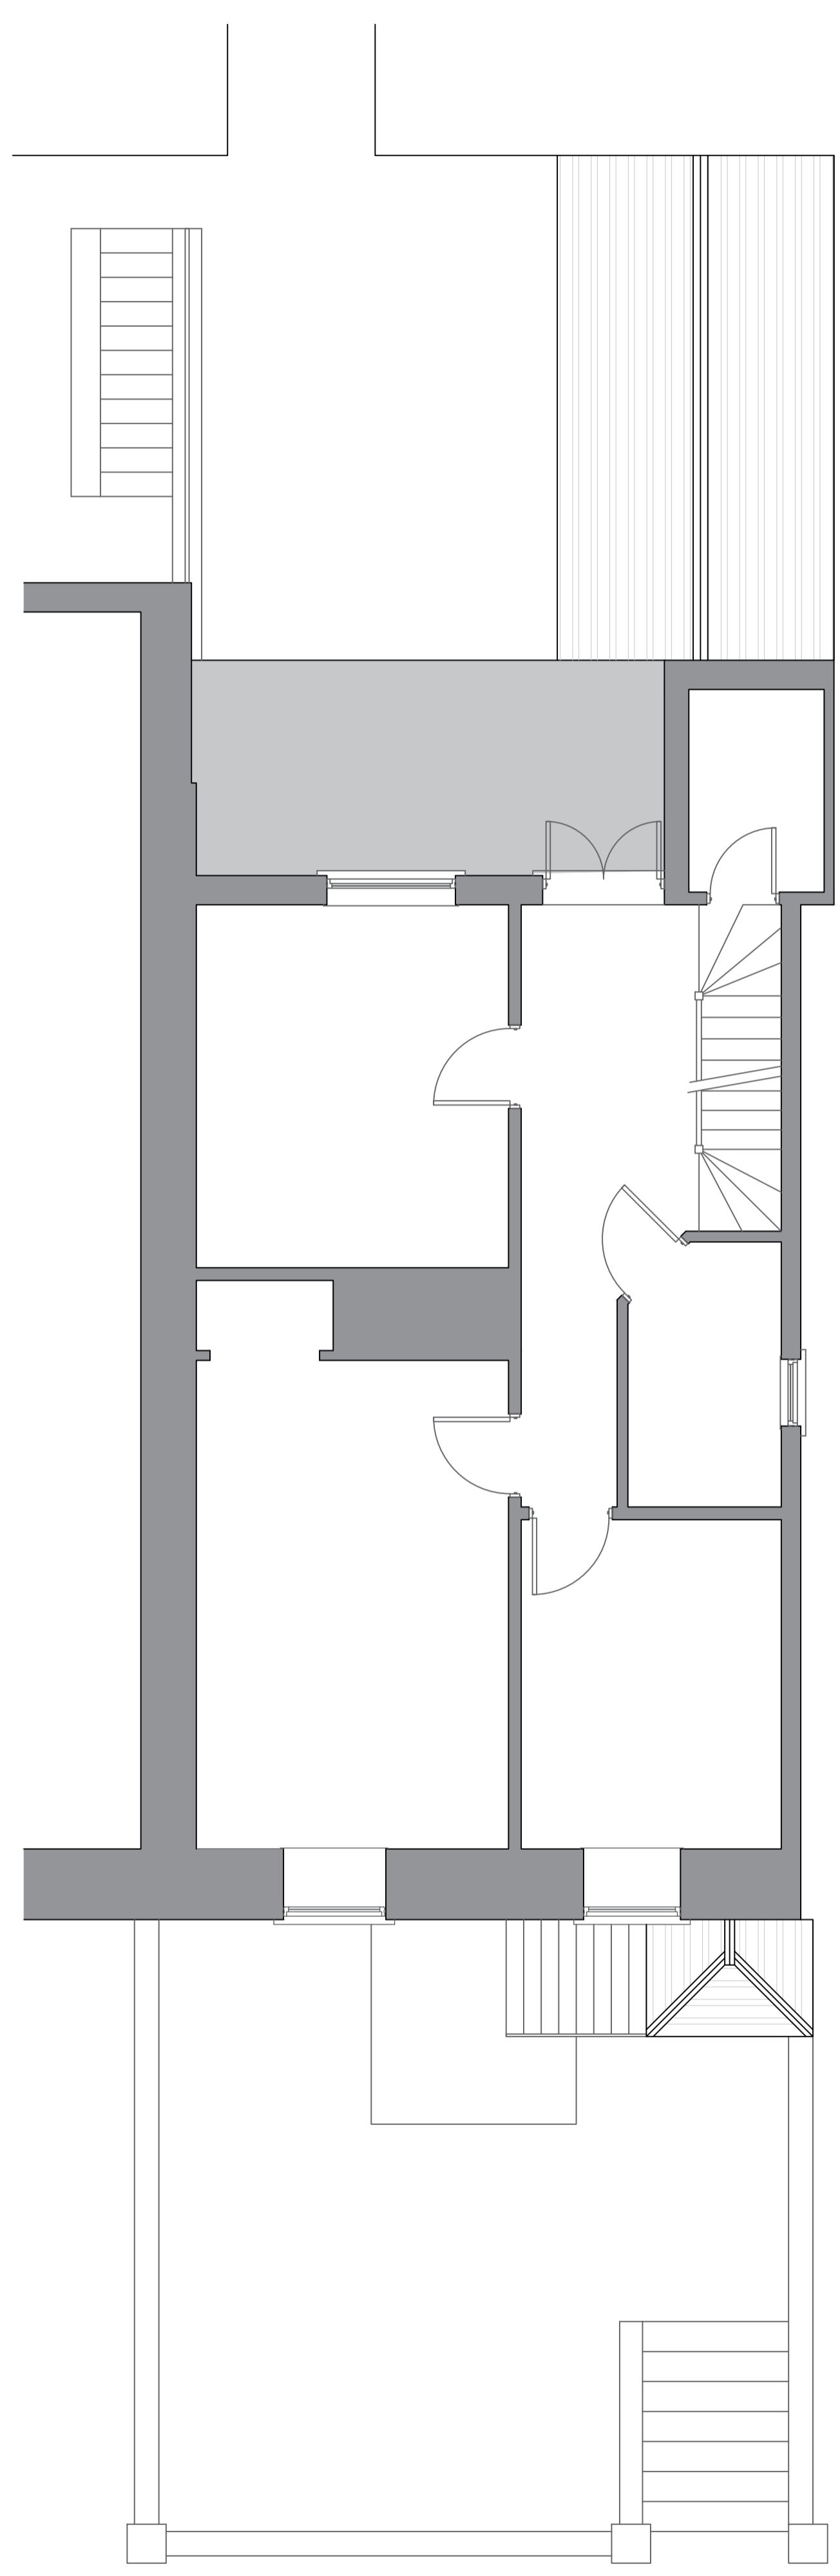

Second Floor 1:50

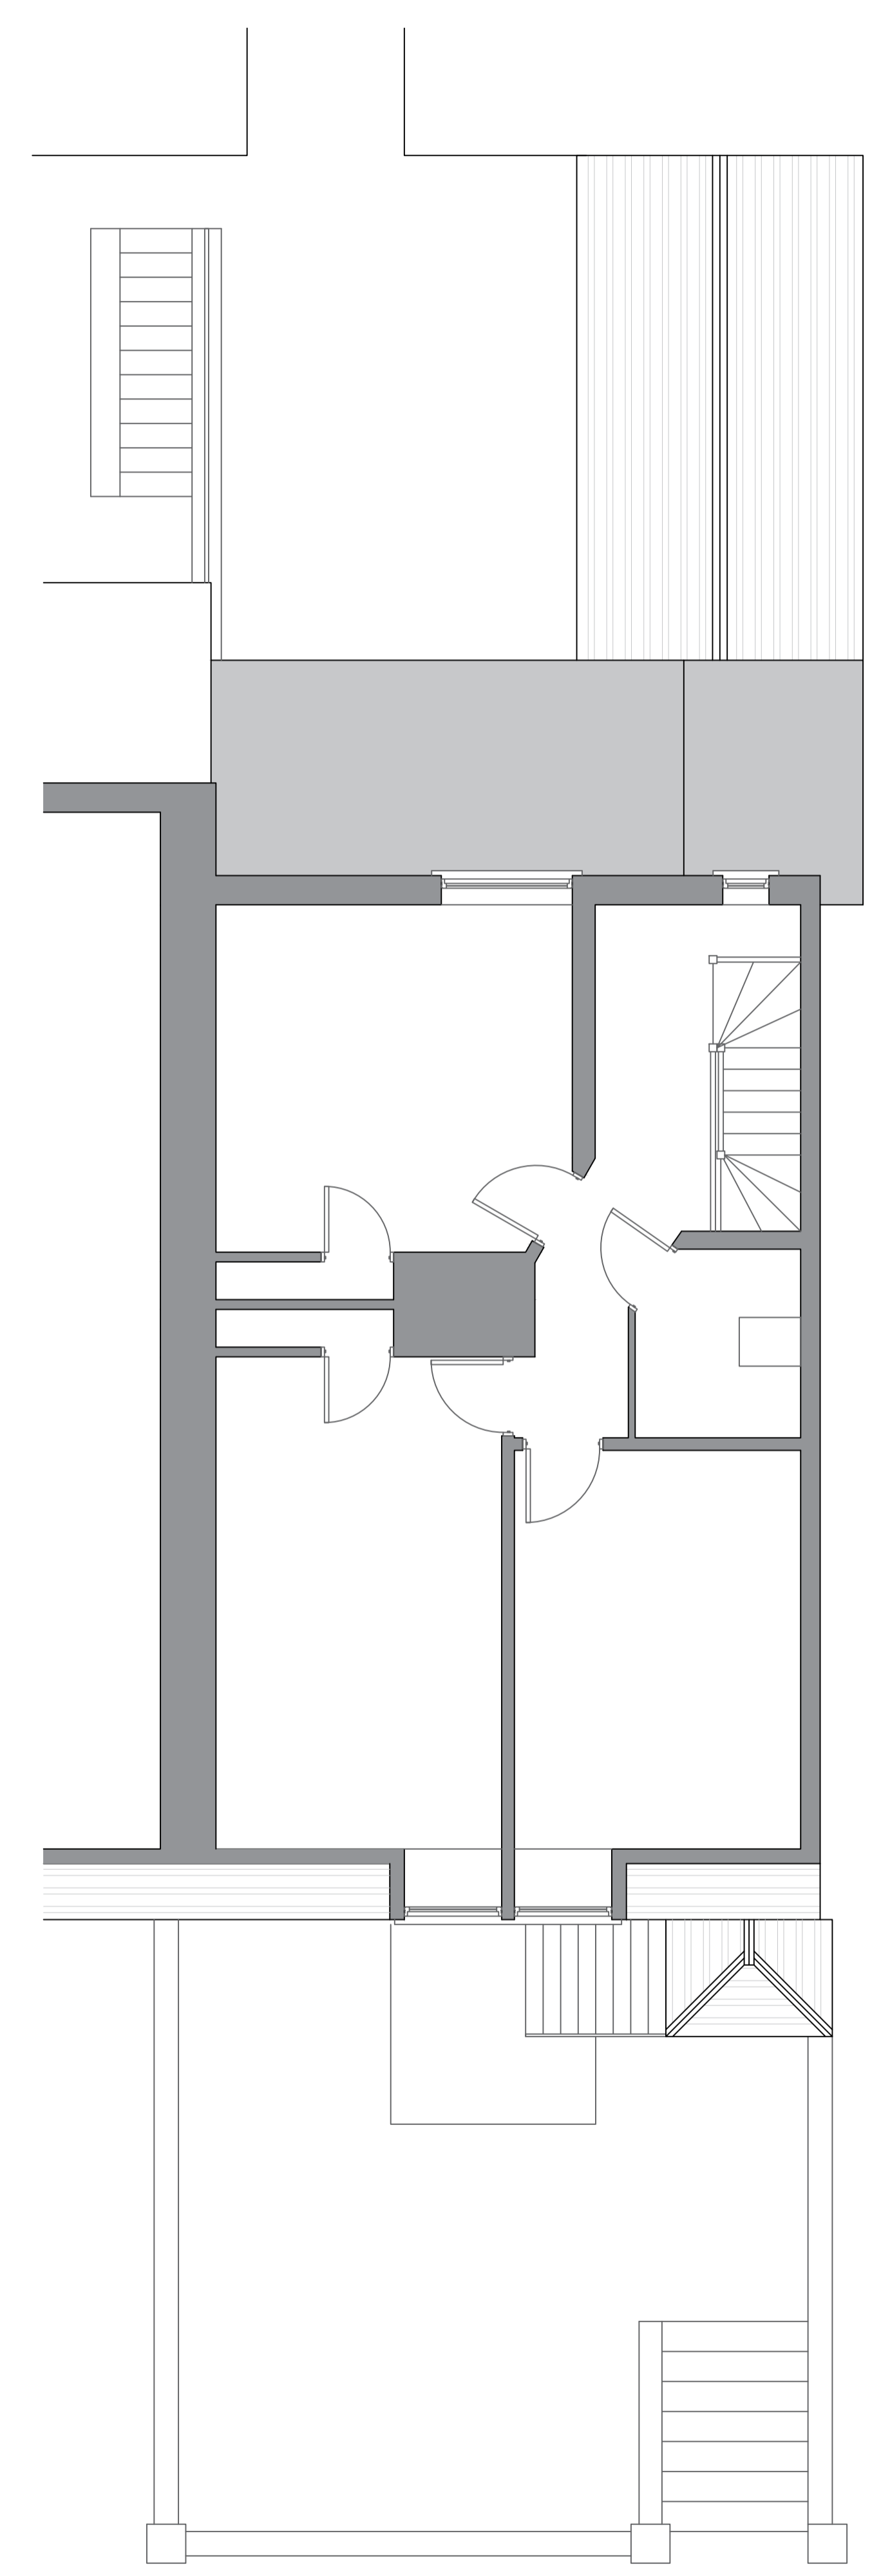

Third Floor 1:50

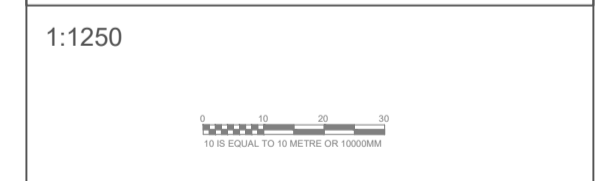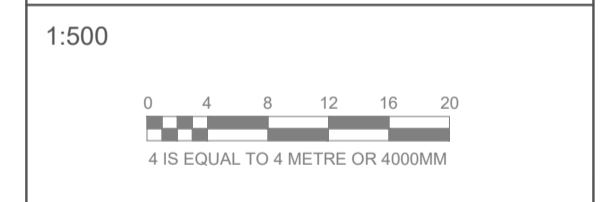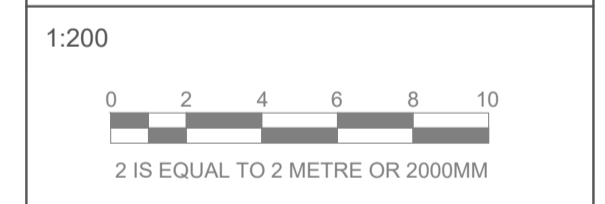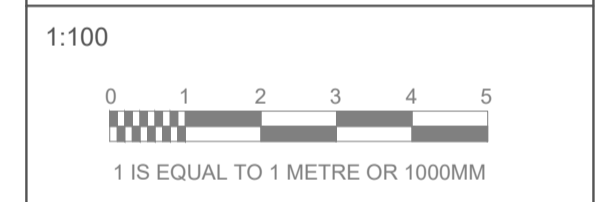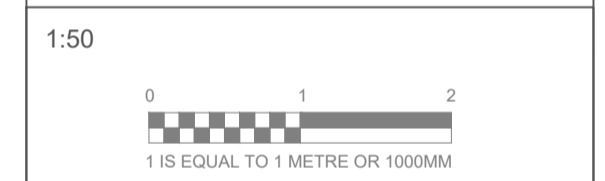

Project  
**144 Sandgate Highstreet  
Sandgate  
CT20 3BZ**

Client  
**Mr & Mrs Larsen**

Title  
**Former Floor Plans**

Scales  
**1:50 1:100**

Paper Size  
**A1**

Drawn  
**WH**

Checked

Drawing No.  
**23090.02**

Rev