


Copyright, design rights or other intellectual property rights in this drawing remain the property of Brodie Associates. The plans and information contained within are supplied on the express condition that they are not used in connection with the production of any building components nor the design, erection or construction of any building unless with the permission of Brodie Associates. The plans may not be copied nor used, disclosed nor passed to any third party for any other purpose without the express consent of Brodie Associates. Where appropriate this drawing is to be read in conjunction with the Construction Notes document.

Do not scale working dimensions from this drawing. As with all dimensions they are to be checked and verified on site.


Brodie Associates shall have no responsibility for any use made of this document other than for which it was prepared and issued. All dimensions must be checked on site. Do not scale from this drawing. Any drawing errors or divergences shall immediately be brought to the attention of Brodie Associates at the address shown below.

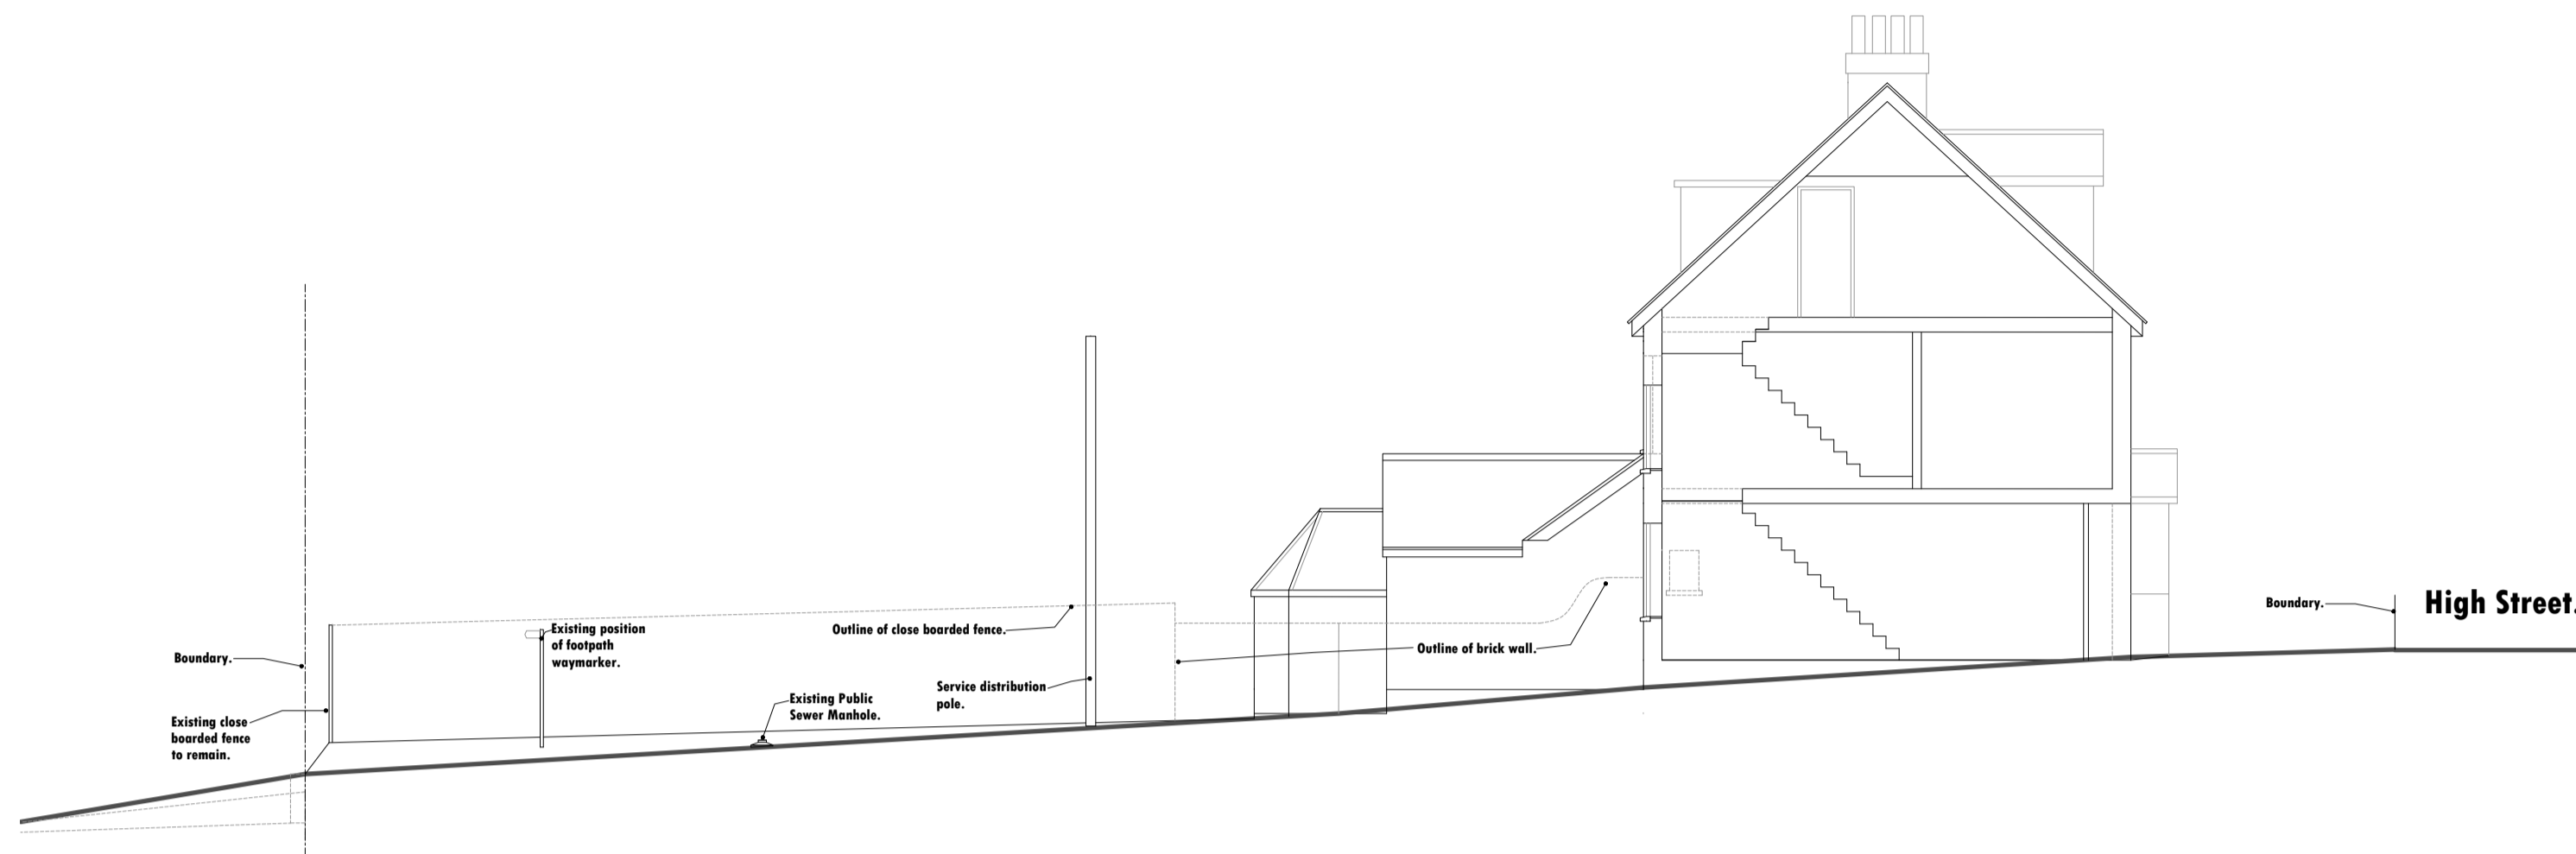


Existing Side Elevation and Section.



Existing Rear Elevation.

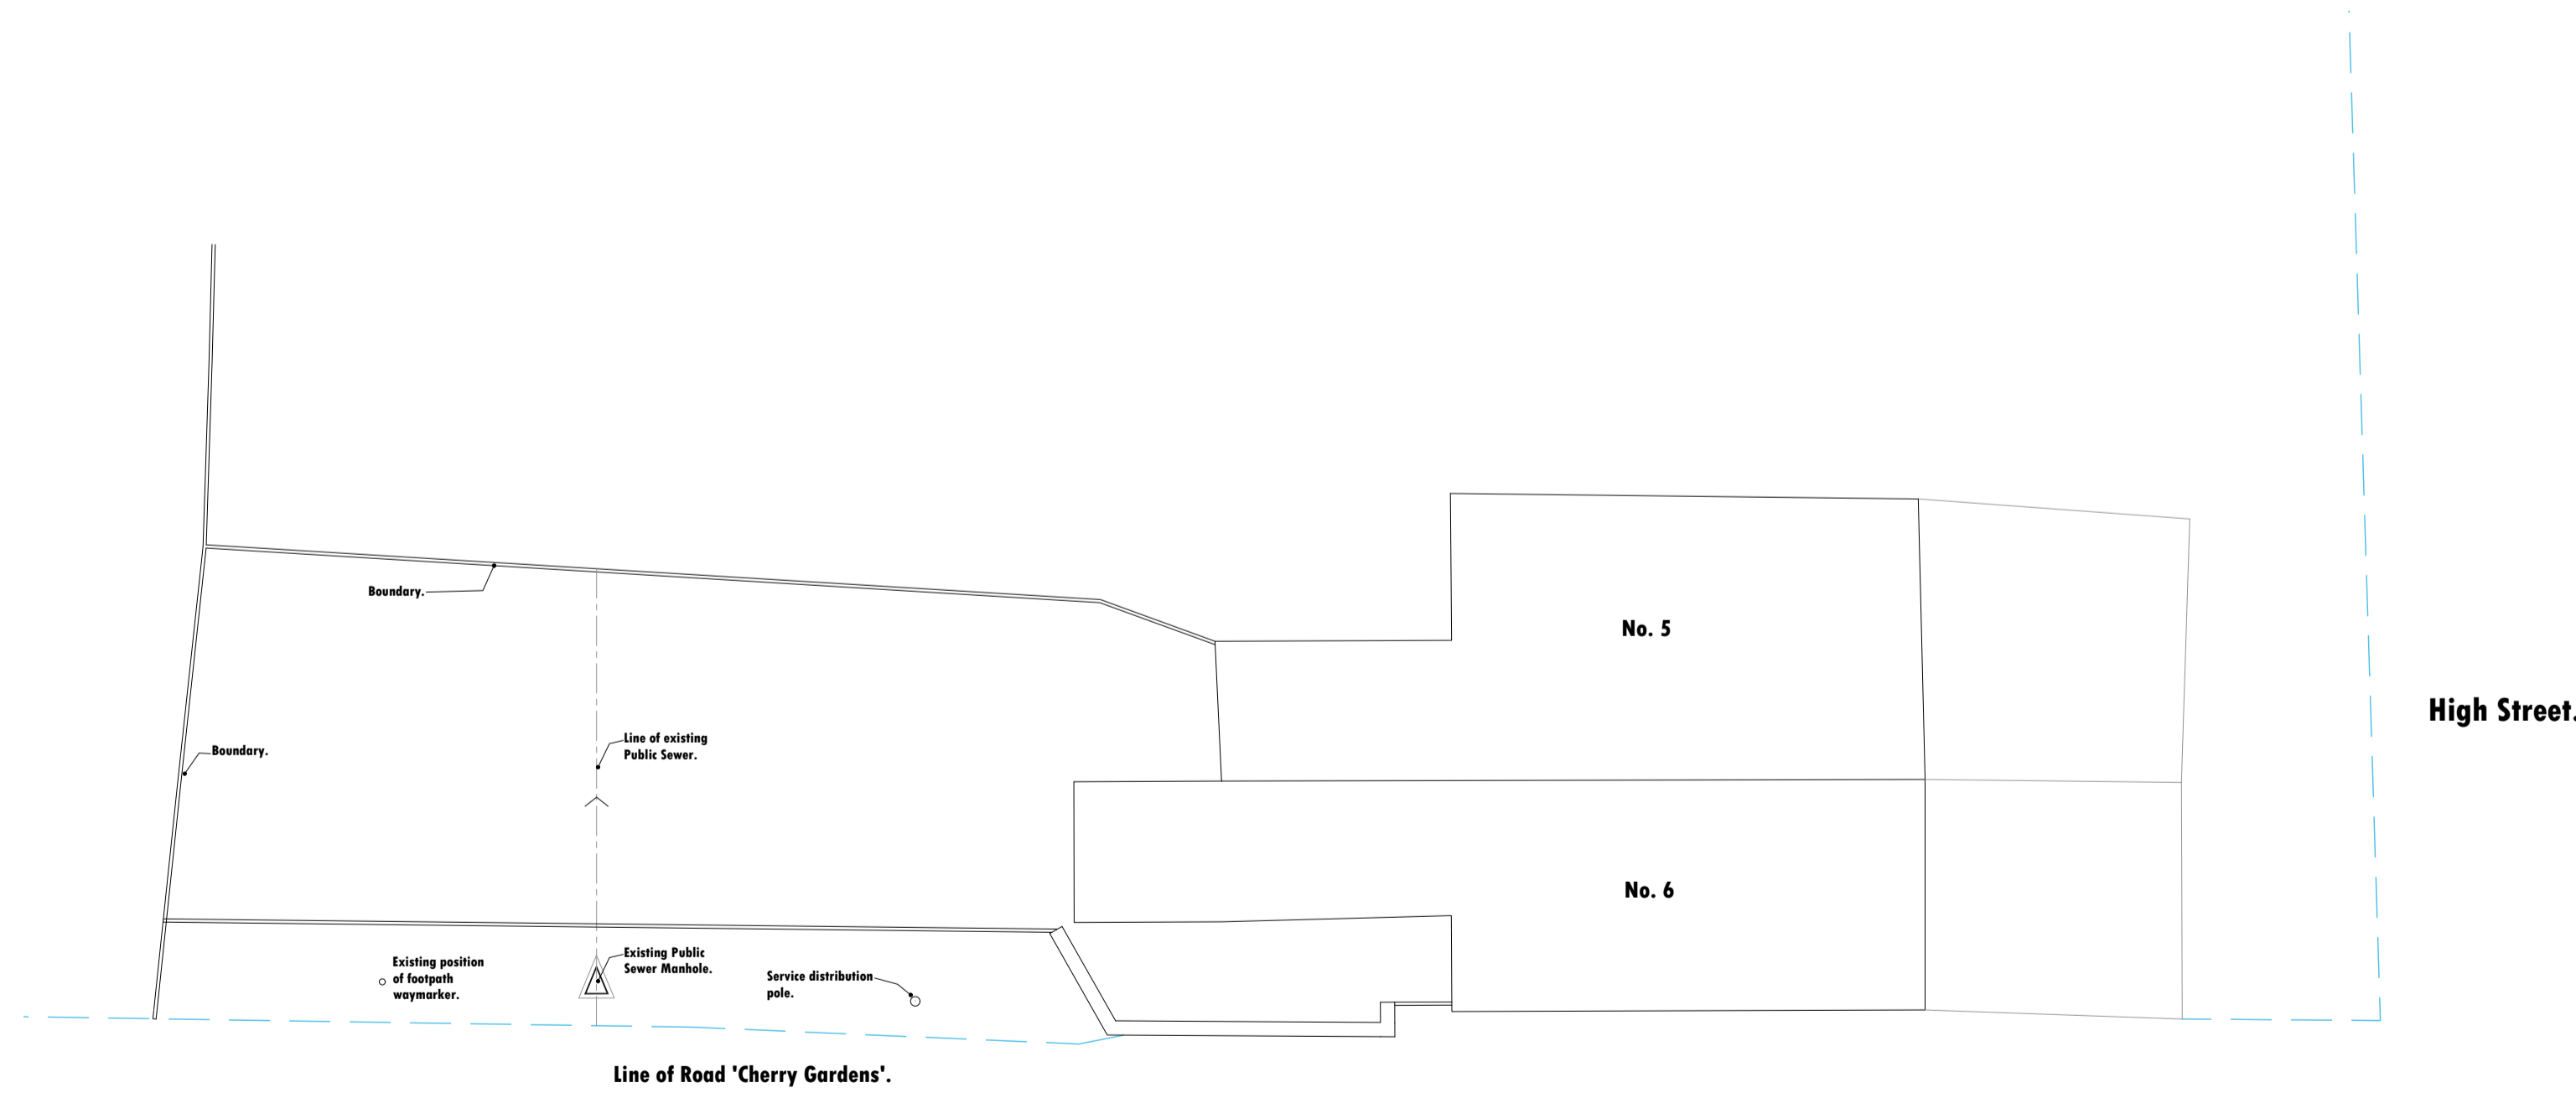

Existing Ground Floor Plan.

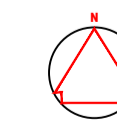

For Client Review and Comment Only.

Rev	Comments	Date
-	-	-
-	-	-
-	-	-
-	-	-

brodie associates
 architecture & planning
 Home Farm House, Marshside, Canterbury,
 Kent, CT3 4EG
 01227 860616 brodie.associates@btinternet.com

Project Site
 6, Lime Villas,
 High Street,
 Elham CT4 6TA

Project description
 Proposed Car Port and
 roof line window in
 the main rear roof slope.

Drawing Title
 Existing Plans and Elevations.

Drawing No. 2524 - 02

Scale Bar 1:100 0 1 2 3 4 5M

Scale
 1:100 & 1:50 @ A1
 Date.
 05/09/2025