



PLANNING APPLICATION

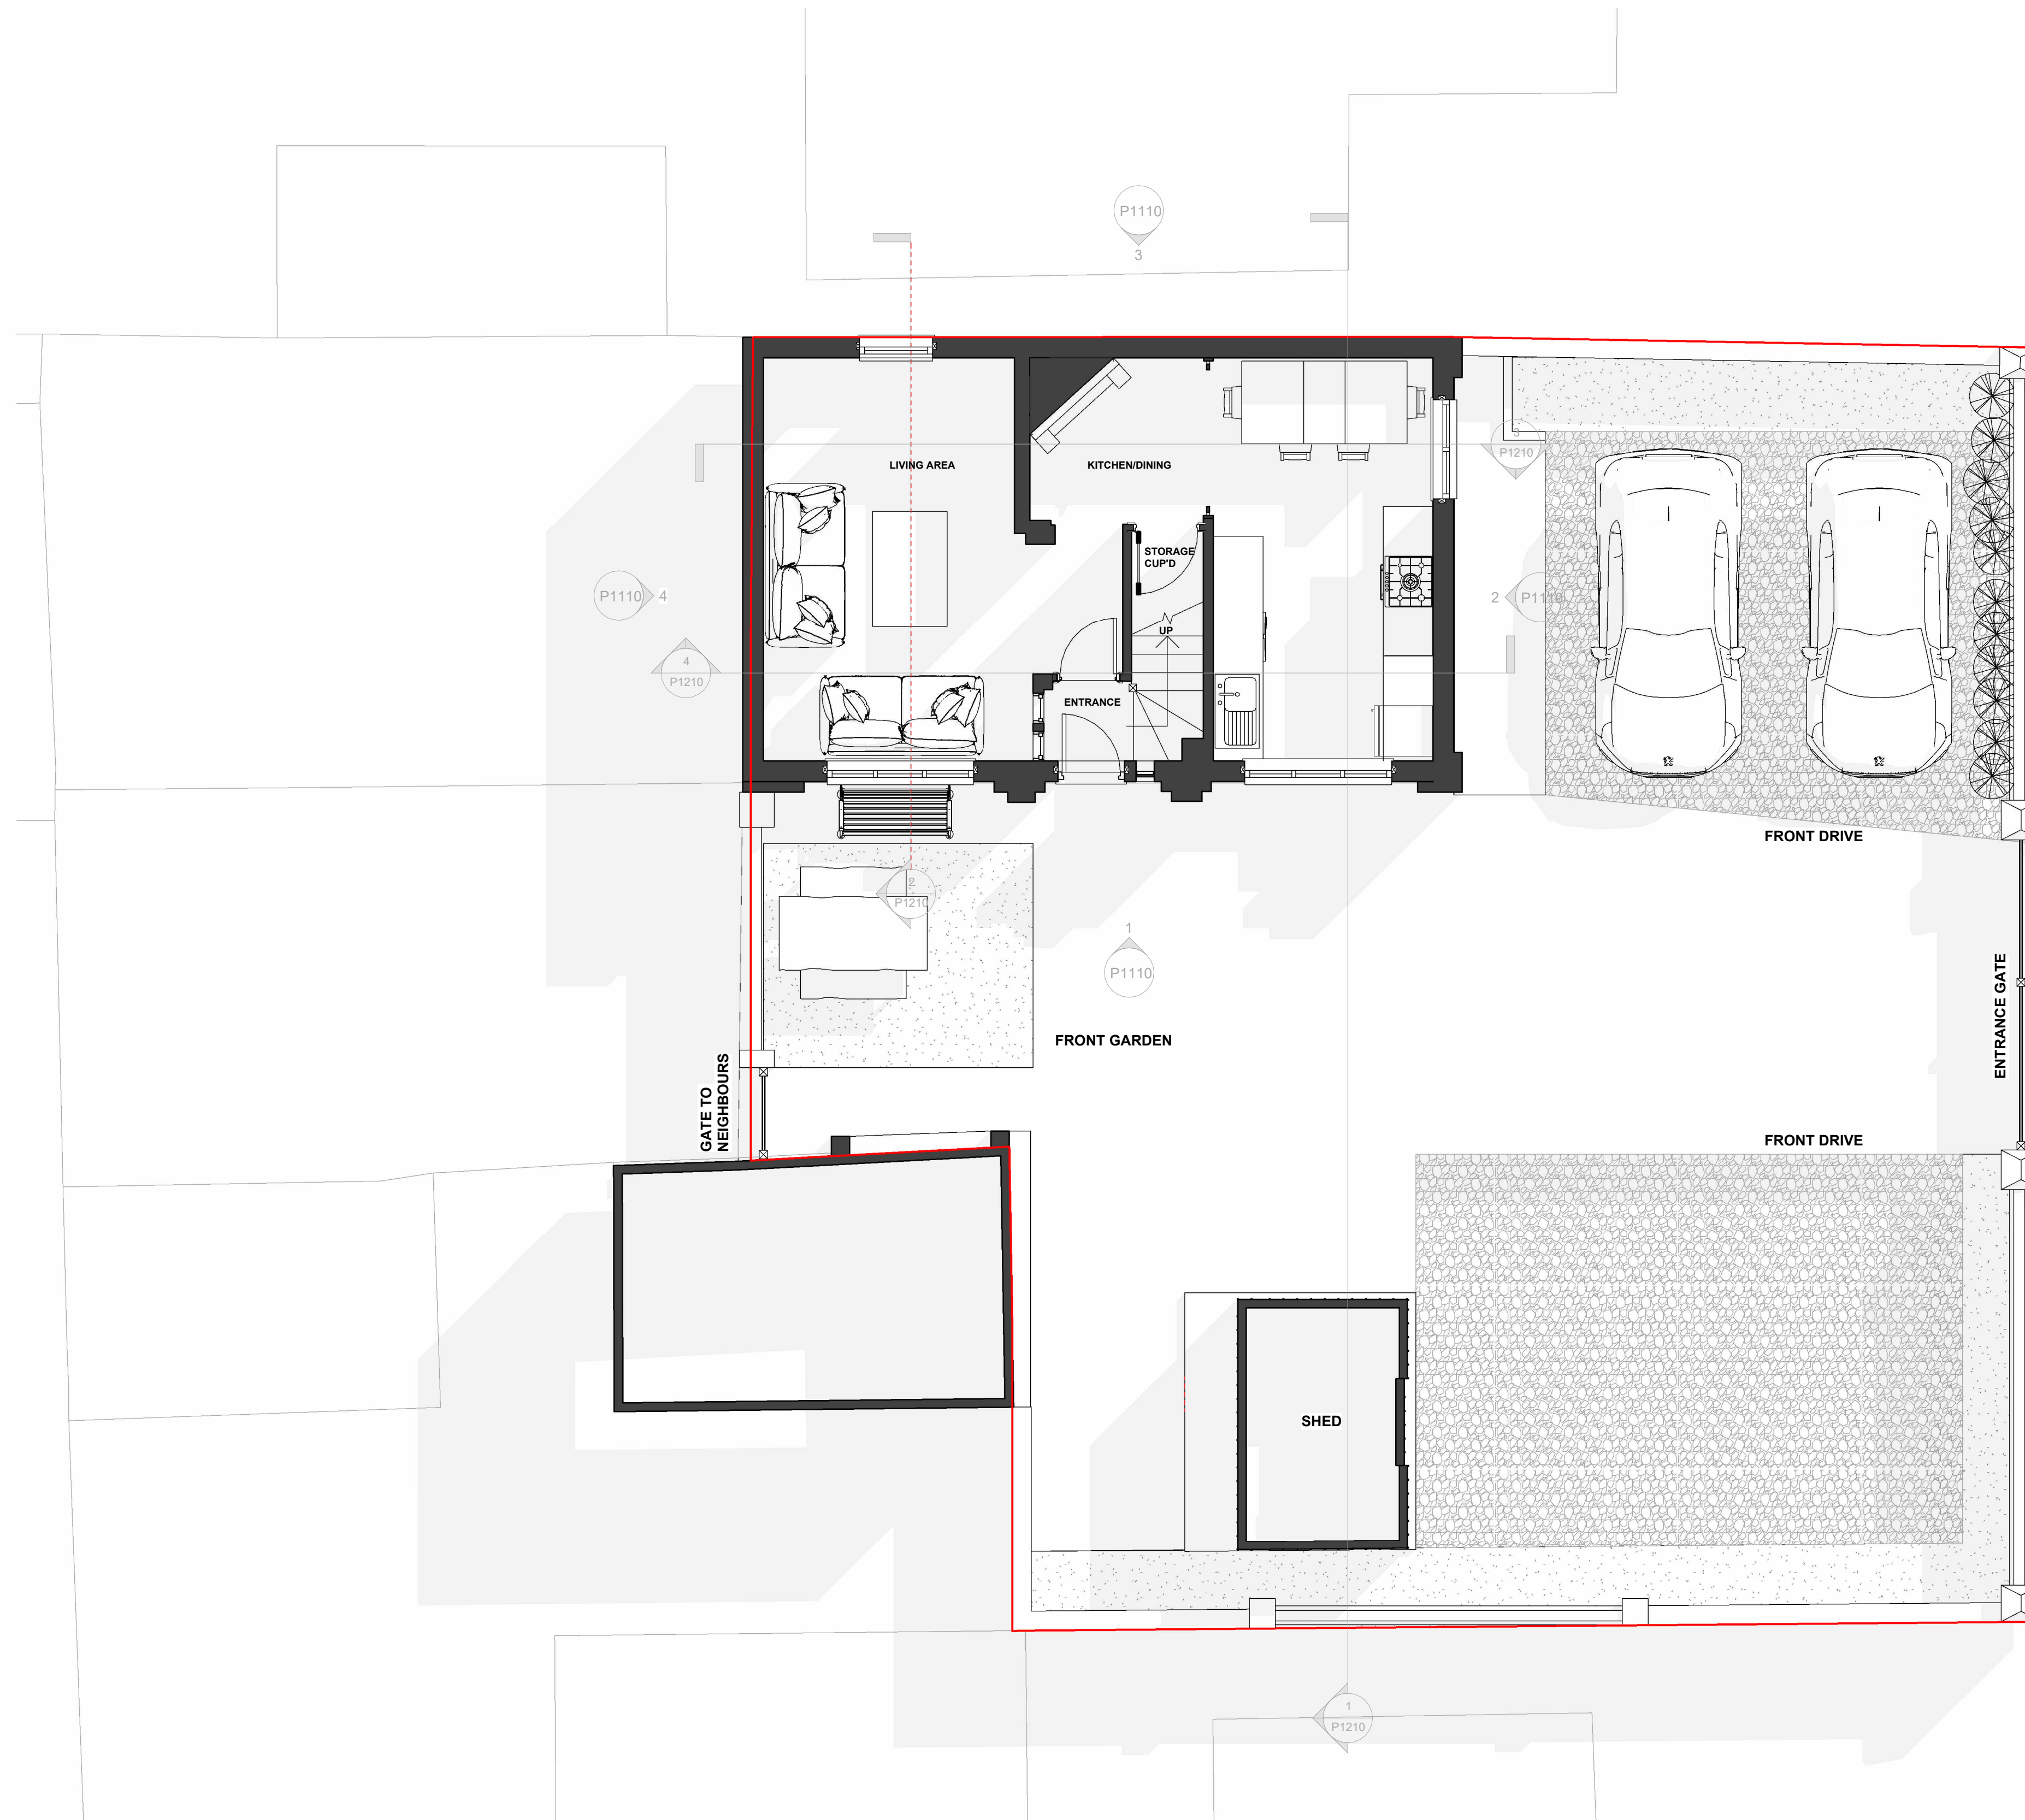

1 GROUND FLOOR LEVEL
1 : 50

INGLES ROAD

INGLES ROAD

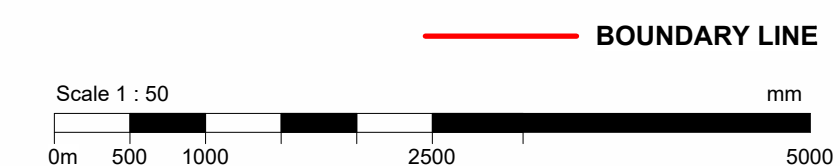

General notes

Subject to all statutory approvals.

Dimensions in millimetres unless stated otherwise.

Dimensions govern. Do not scale off drawing. All dimensions to be verified on site before proceeding.

All discrepancies to be notified in writing to the client and to Profile Architects Ltd.

All perspective views are indicative for illustrative purposes only.

© Profile Architects Ltd 2025

REV	Date	Reason For Issue	Chk
1	14.10.25	EXISTING DRAWINGS	


PLANNING APPLICATION

PROFILE

F1b Glassworks, Mill Bay
Folkestone
Kent CT20 1JG
01303 767 200
studio@profilechitects.com
profilearchitects.com

Client

Mrs Holly Conville
12 Ingles Road, Folkestone
CT20 2SN

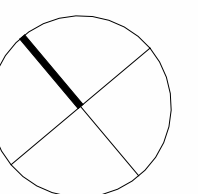

Project

Ingles Road, Folkestone

Drawing Title

Ground Floor Plan
Existing

Scale at A1	Date
1 : 50	14.10.25

Project No.	Rev No.
584	1

Drawing No.
P1010