
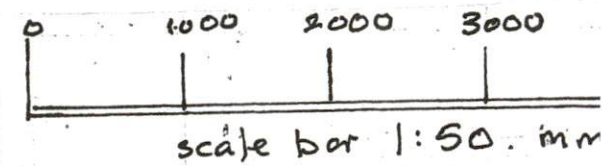


Corporate Post Room

07 OCT. 2024

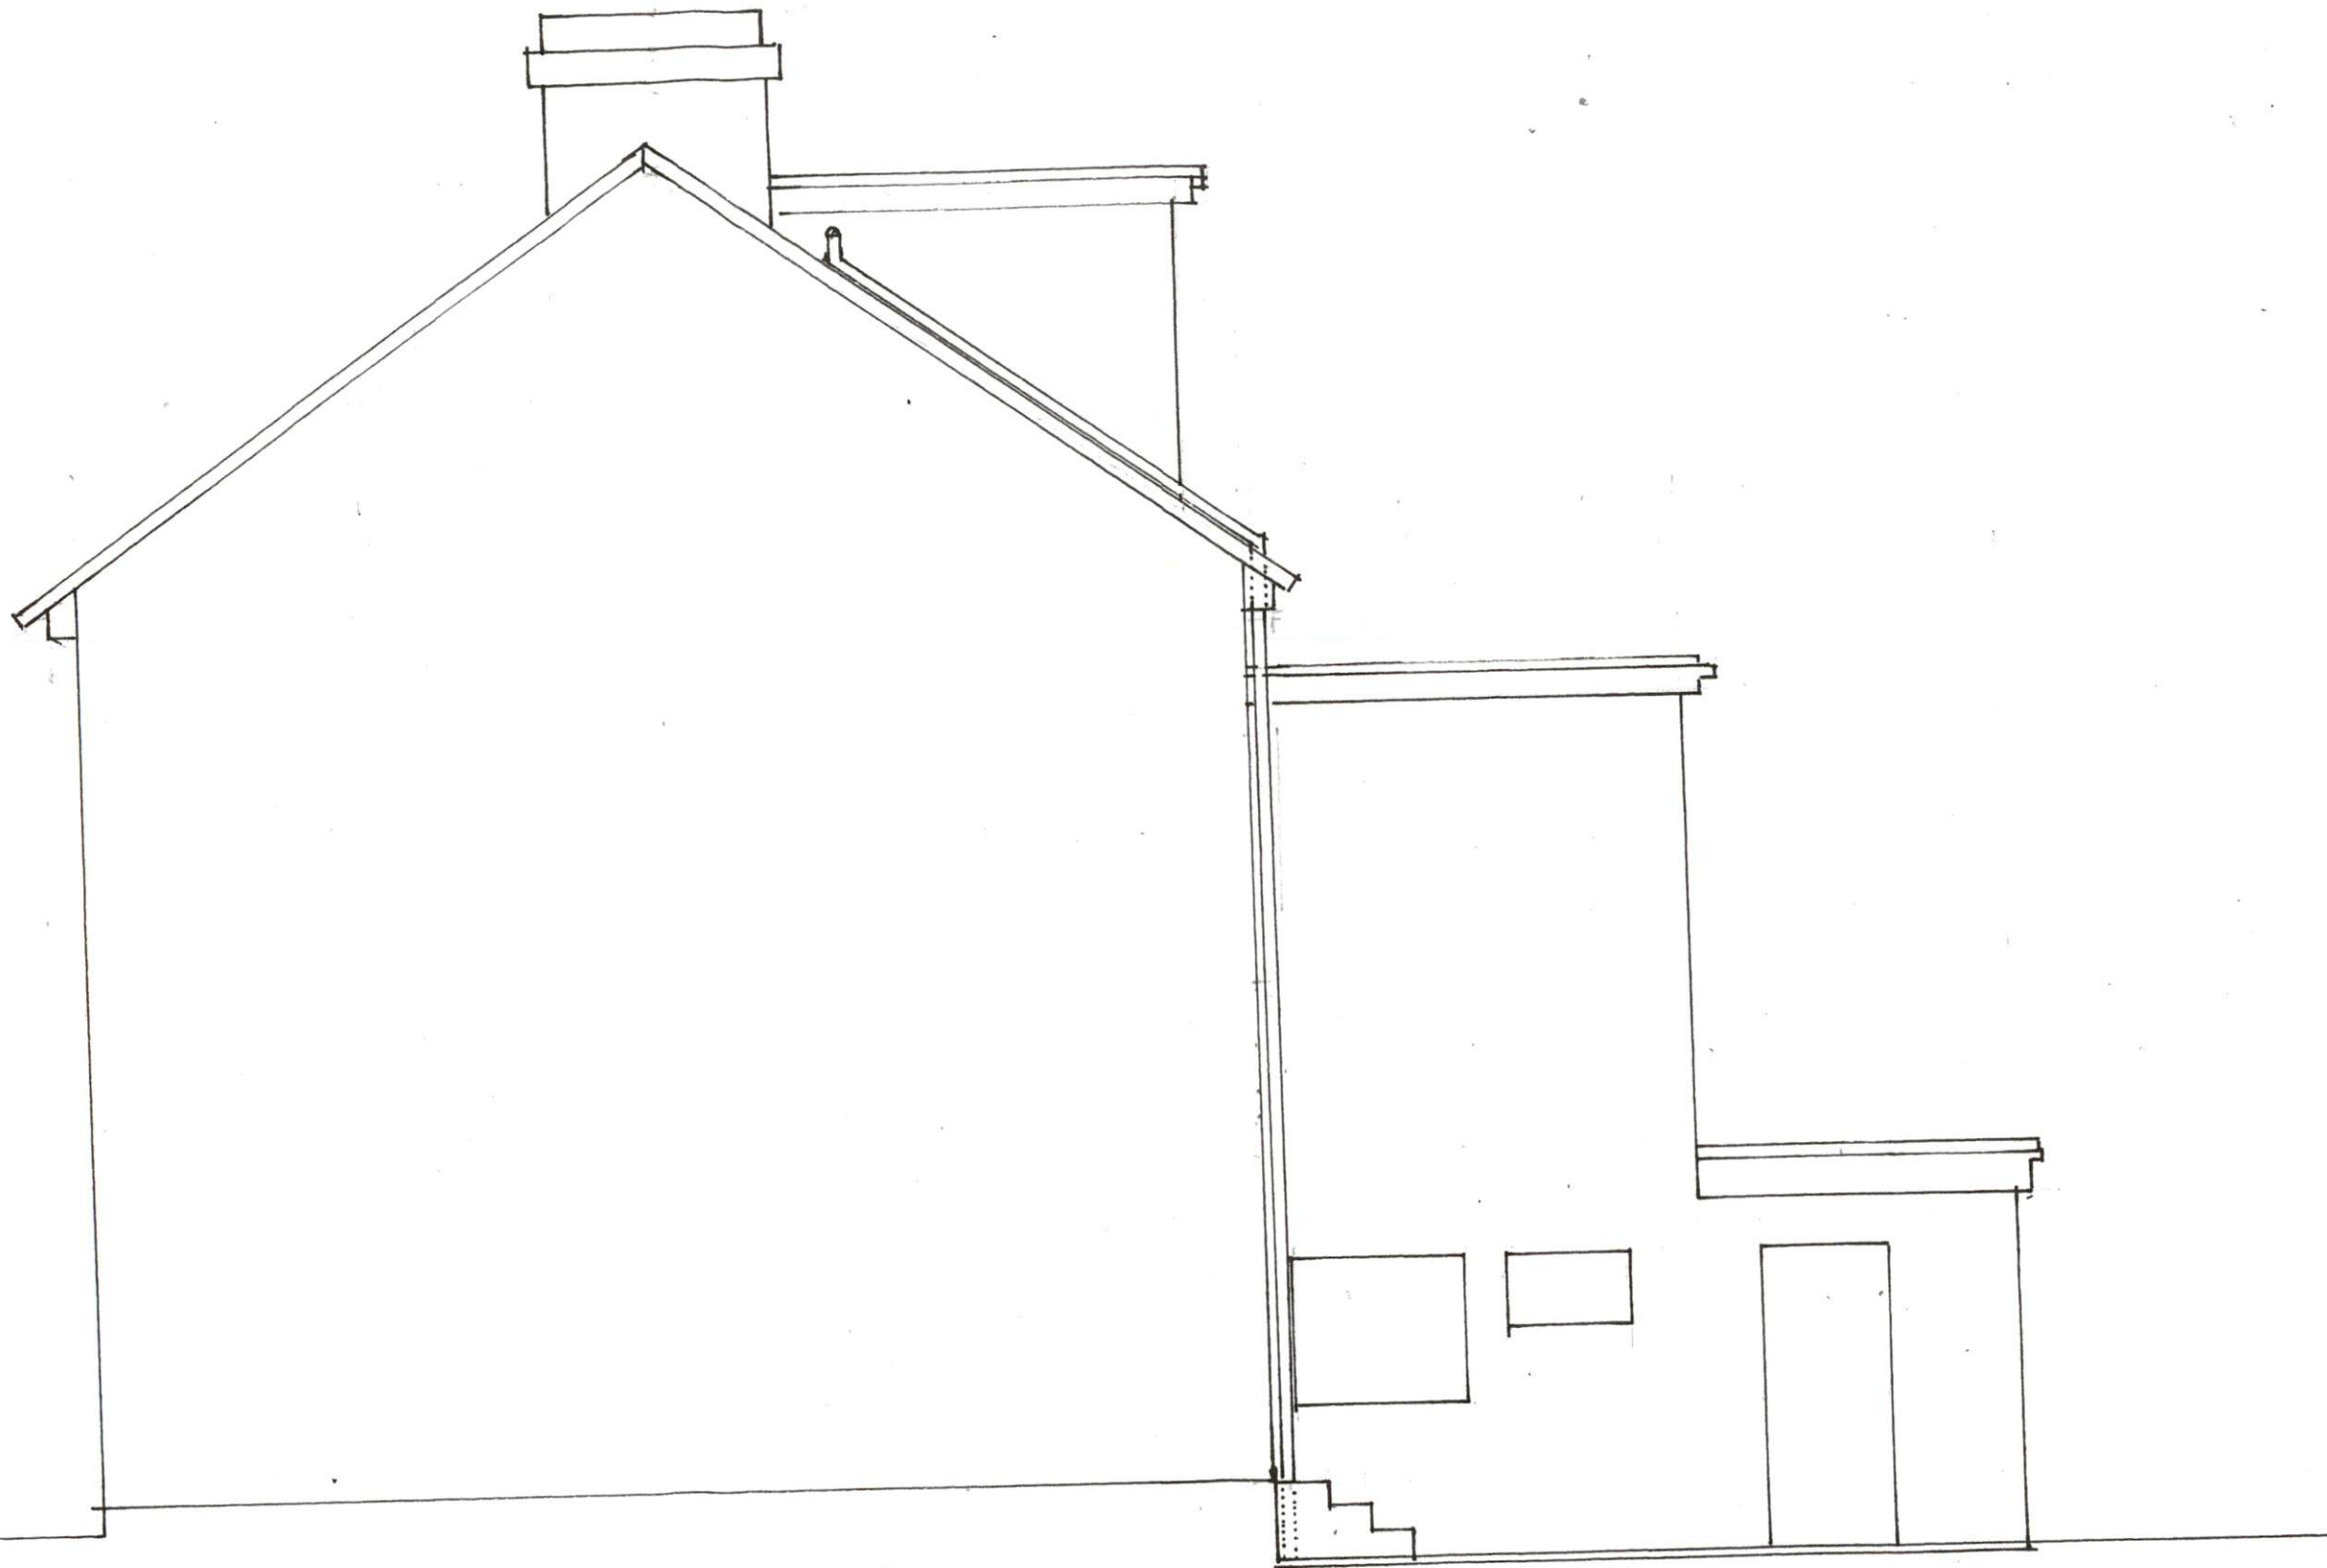

**EXISTING SIDE ELEVATION.  
PROPOSED SINGLE STOREY REAR EXTENSION.  
51 WARREN ROAD, FOLKESTONE, KENT. CT19 6DL**

**Scale 1:50 Drawing No. 240524/066.**

**THIS DRAWING AND SPECIFICATION ARE COPYRIGHT AND MUST NOT BE COPIED, REDRAWN OR REPRODUCED IN ANY WAY OR FORM, IN WHOLE OR PART, WITHOUT WRITTEN CONSENT. ALL DIMENSIONS TO BE CHECKED AND VERIFIED ON SITE AND ANY DISCREPANCIES TO BE NOTIFIED TO THE SURVEYOR.**