
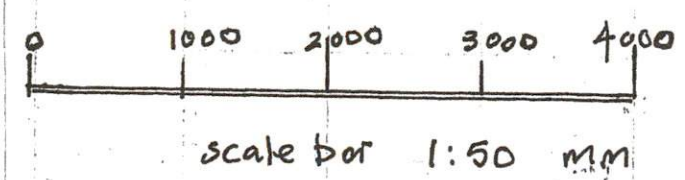


Corporate Post Room
07 OCT 2024

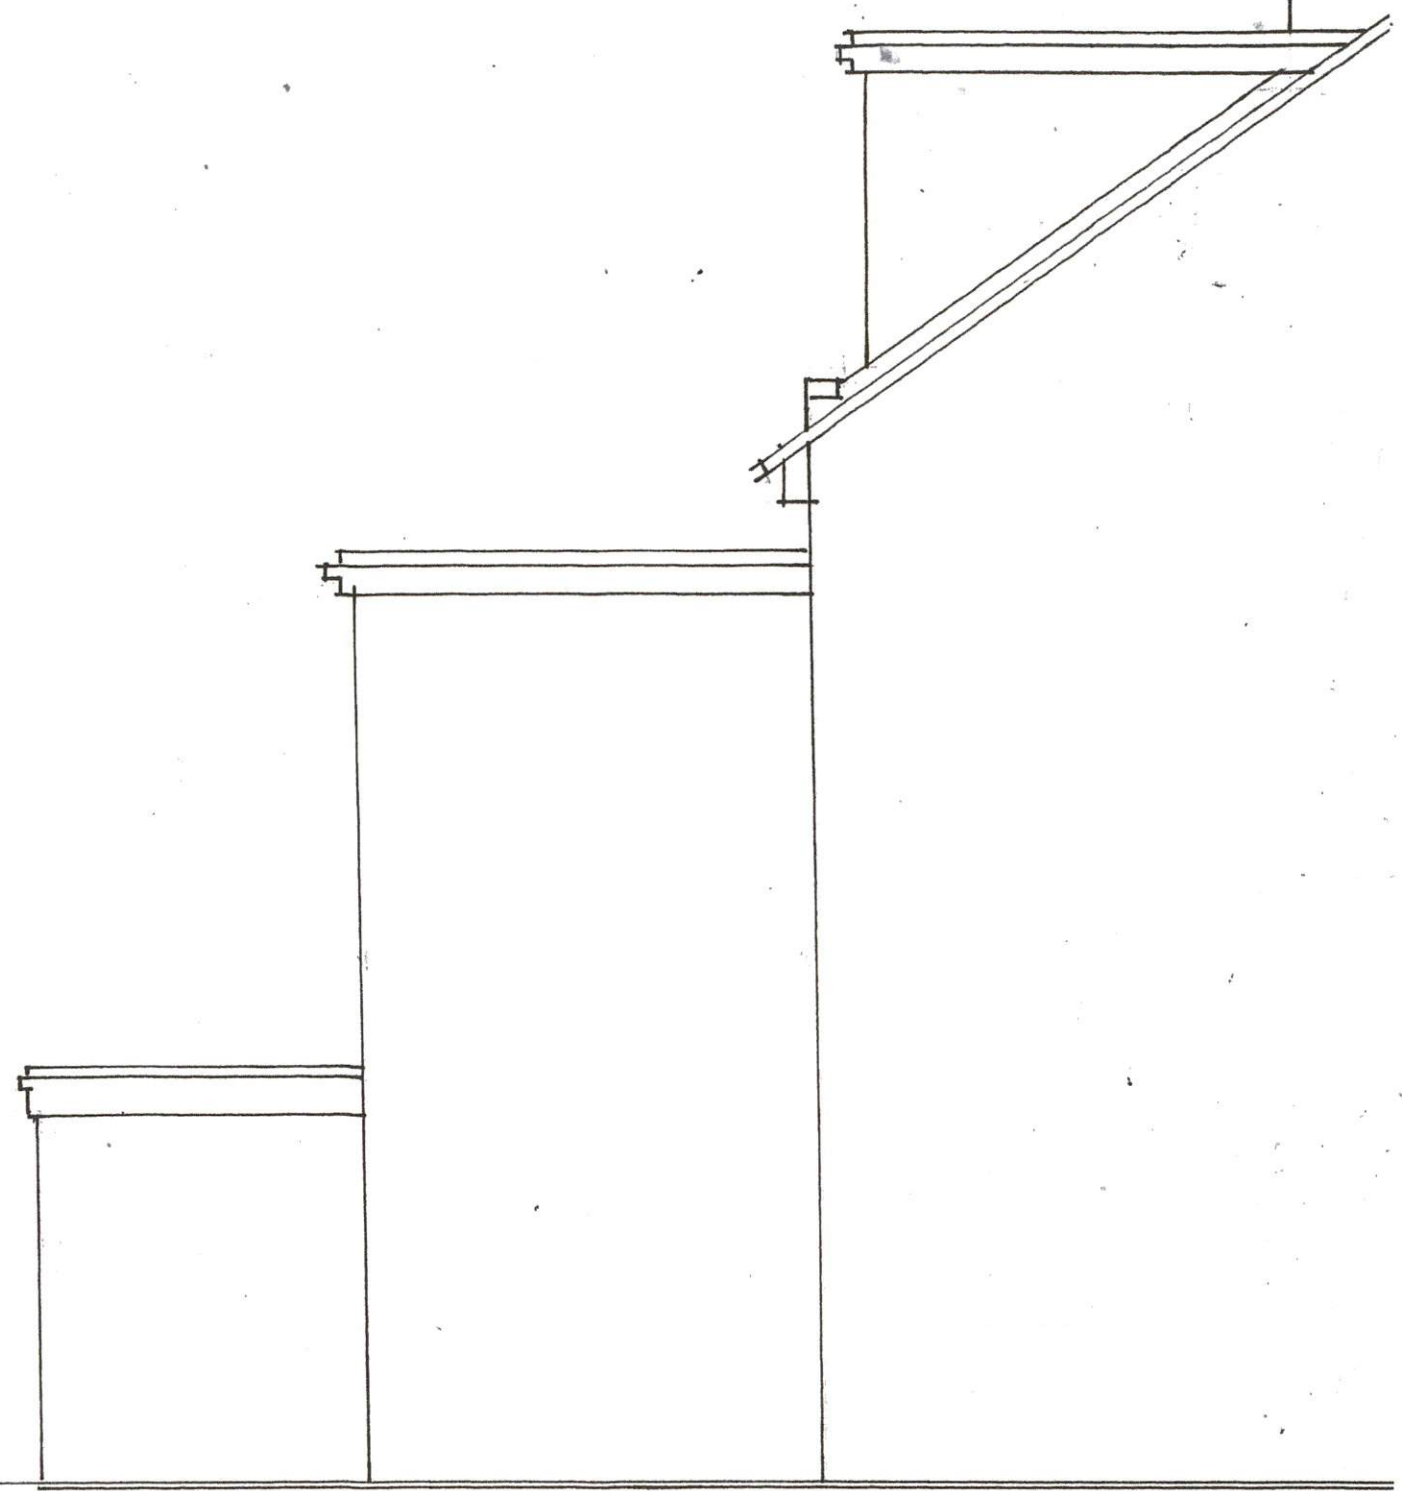

**EXISTING REAR AND SIDE ELEVATION.
PROPOSED SINGLE STOREY REAR EXTENSION.
51 WARREN ROAD, FOLKESTONE, KENT. CT19 6DL.
Scale 1:50 Drawing No. 210524/055
THIS DRAWING AND SPECIFICATION ARE COPYRIGHT AND MUST NOT BE COPIED, REDRAWN OR
REPRODUCED IN ANY WAY OR FORM, IN WHOLE OR PART, WITHOUT WRITTEN CONSENT. ALL
DIMENSIONS TO BE CHECKED AND VERIFIED ON SITE AND ANY DISCREPANCIES TO BENOTIFIED TO
THE SURVEYOR.**