
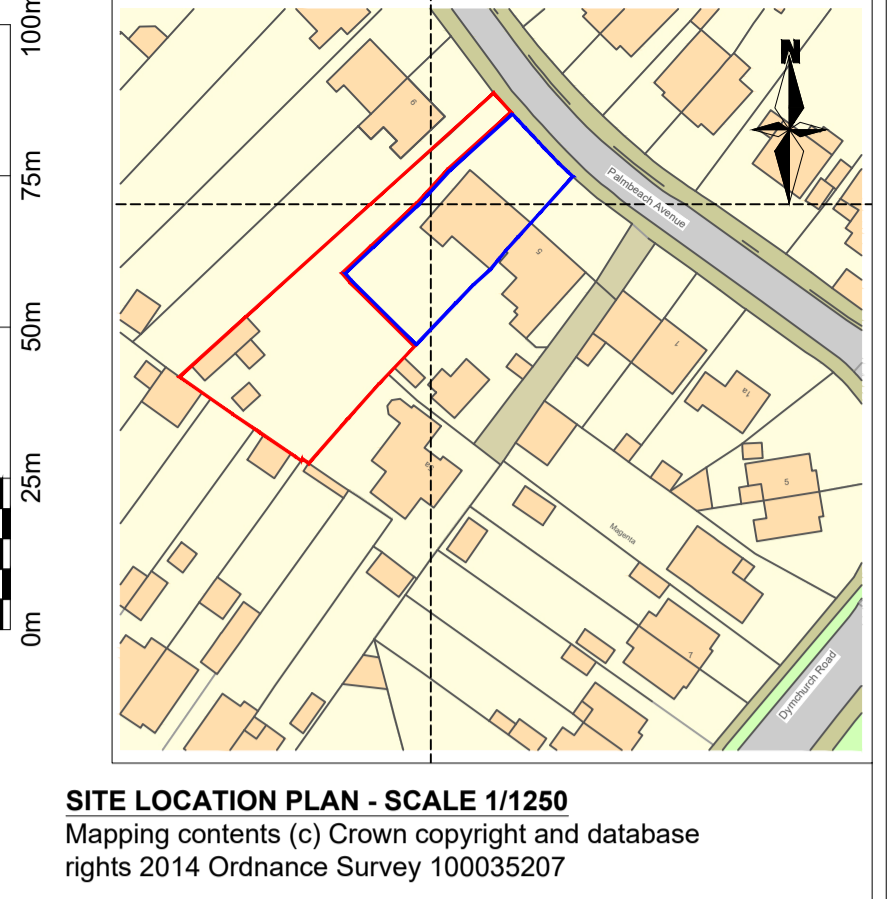
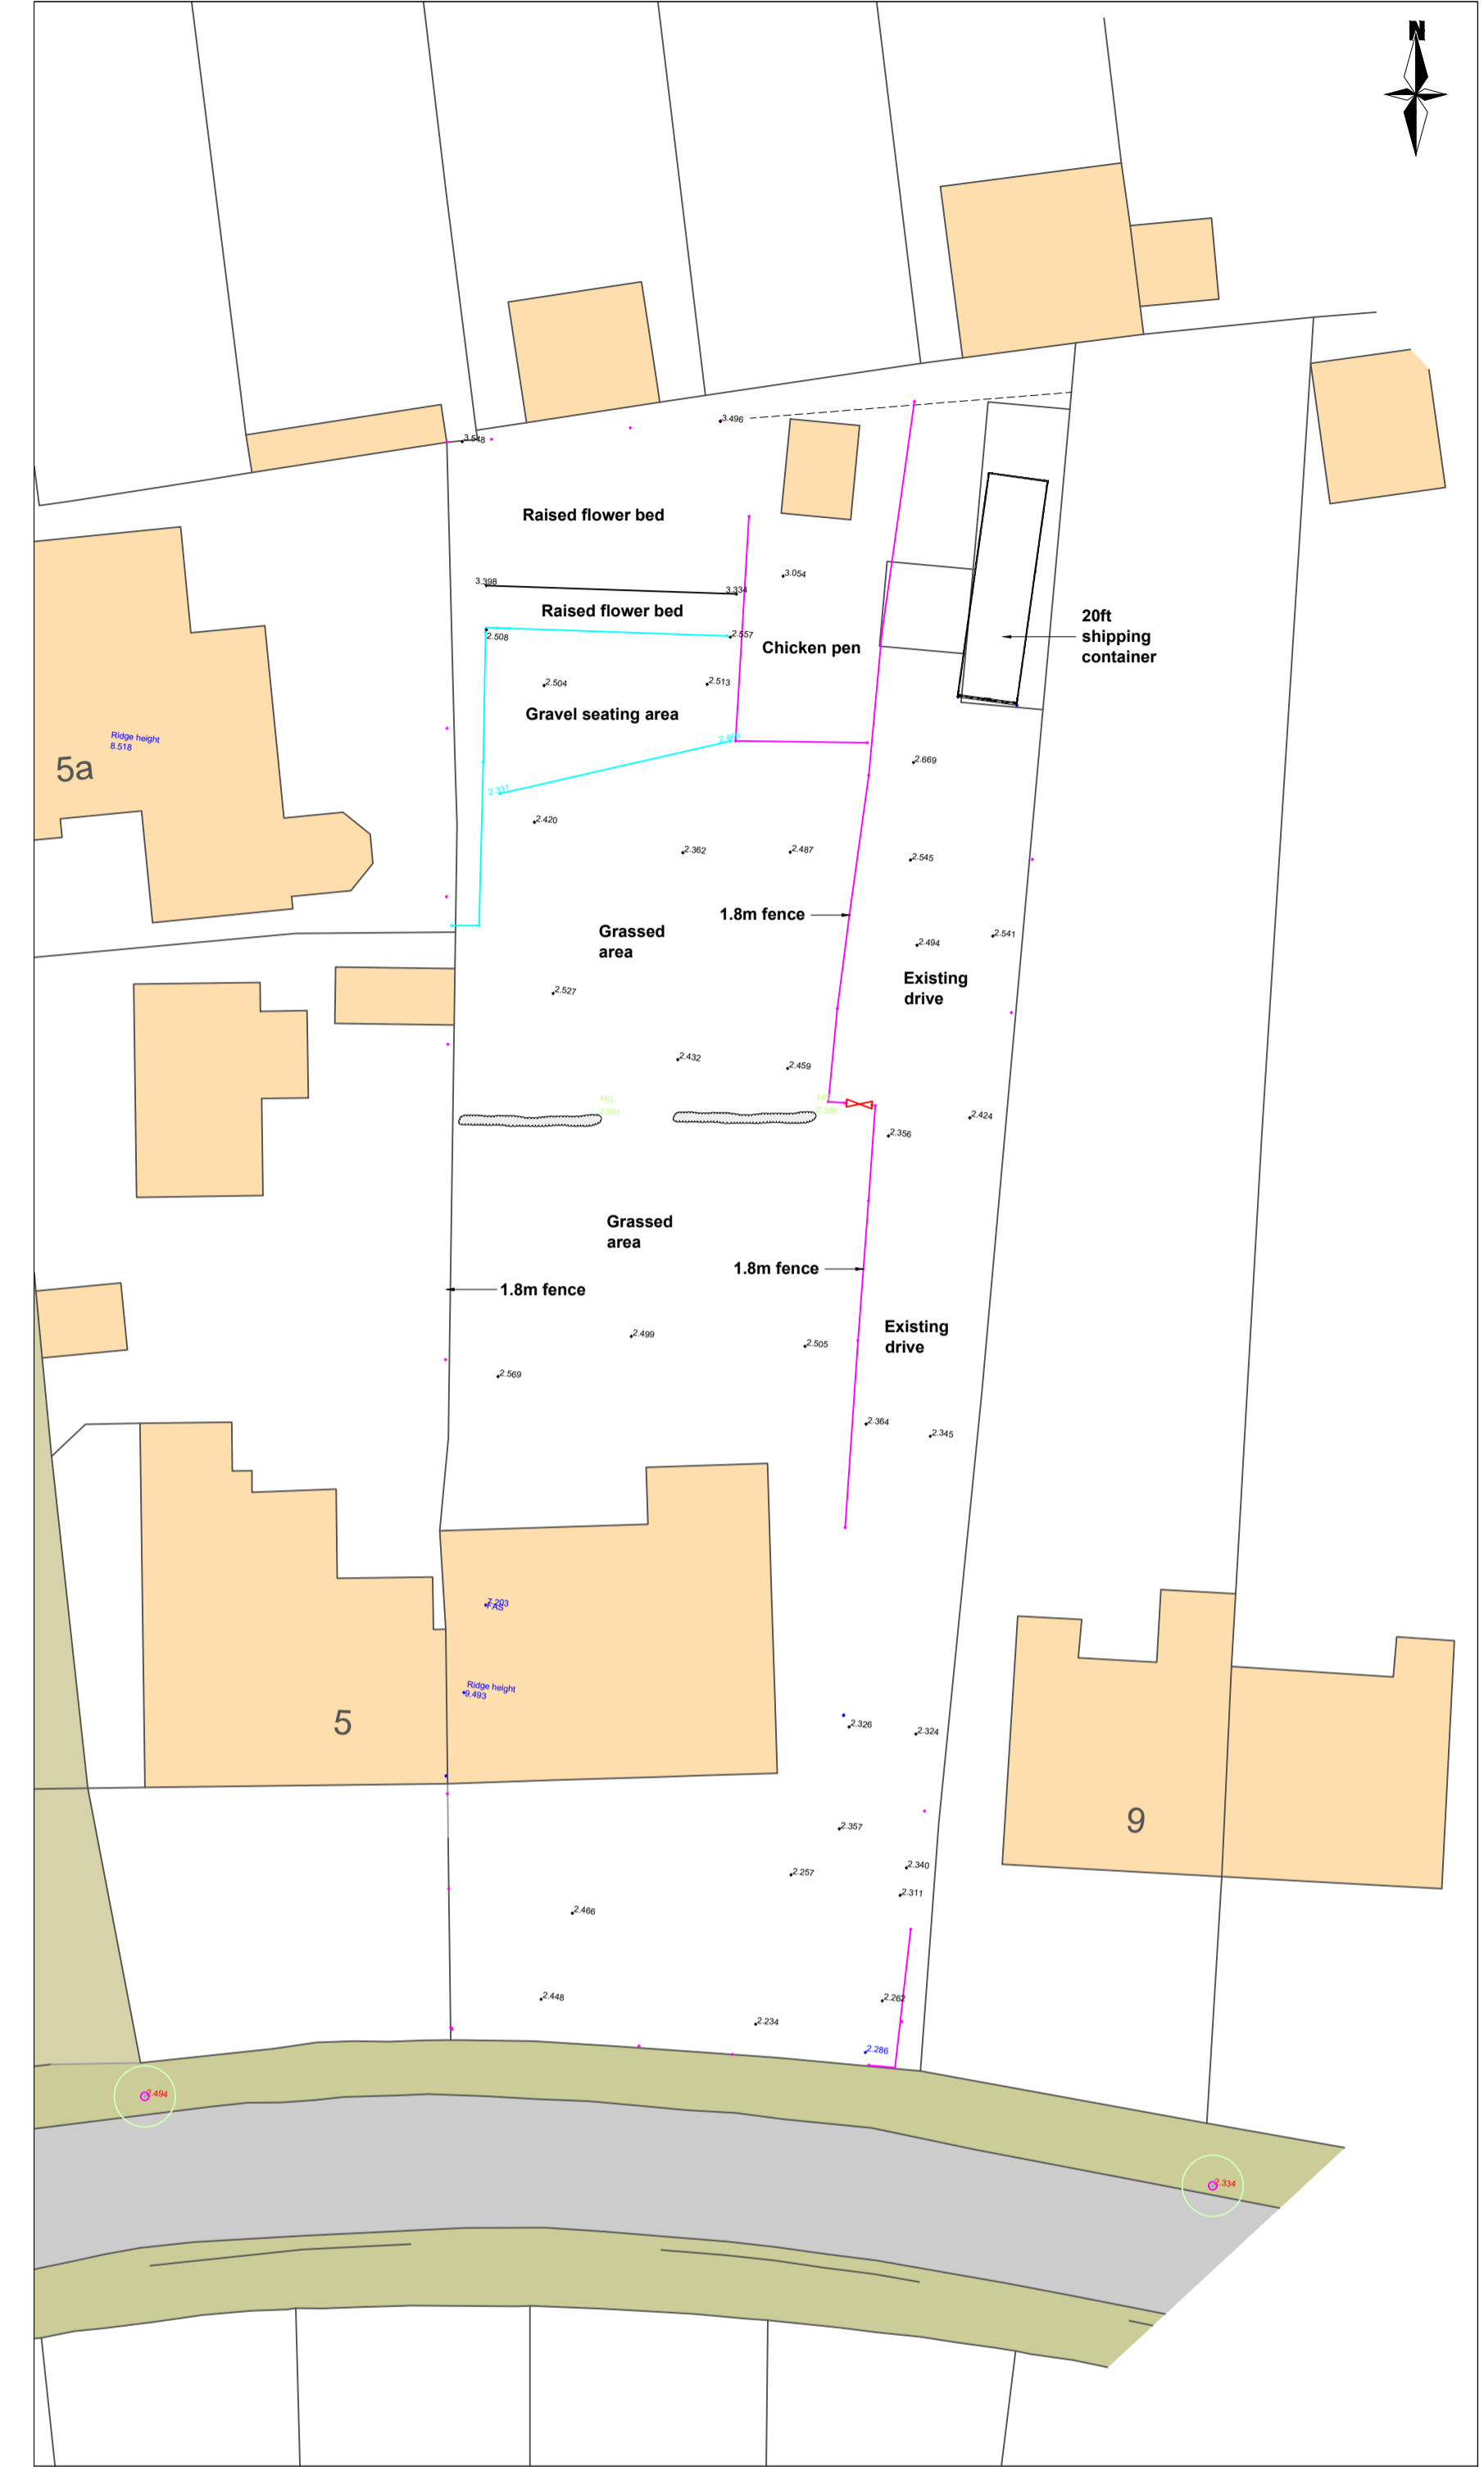
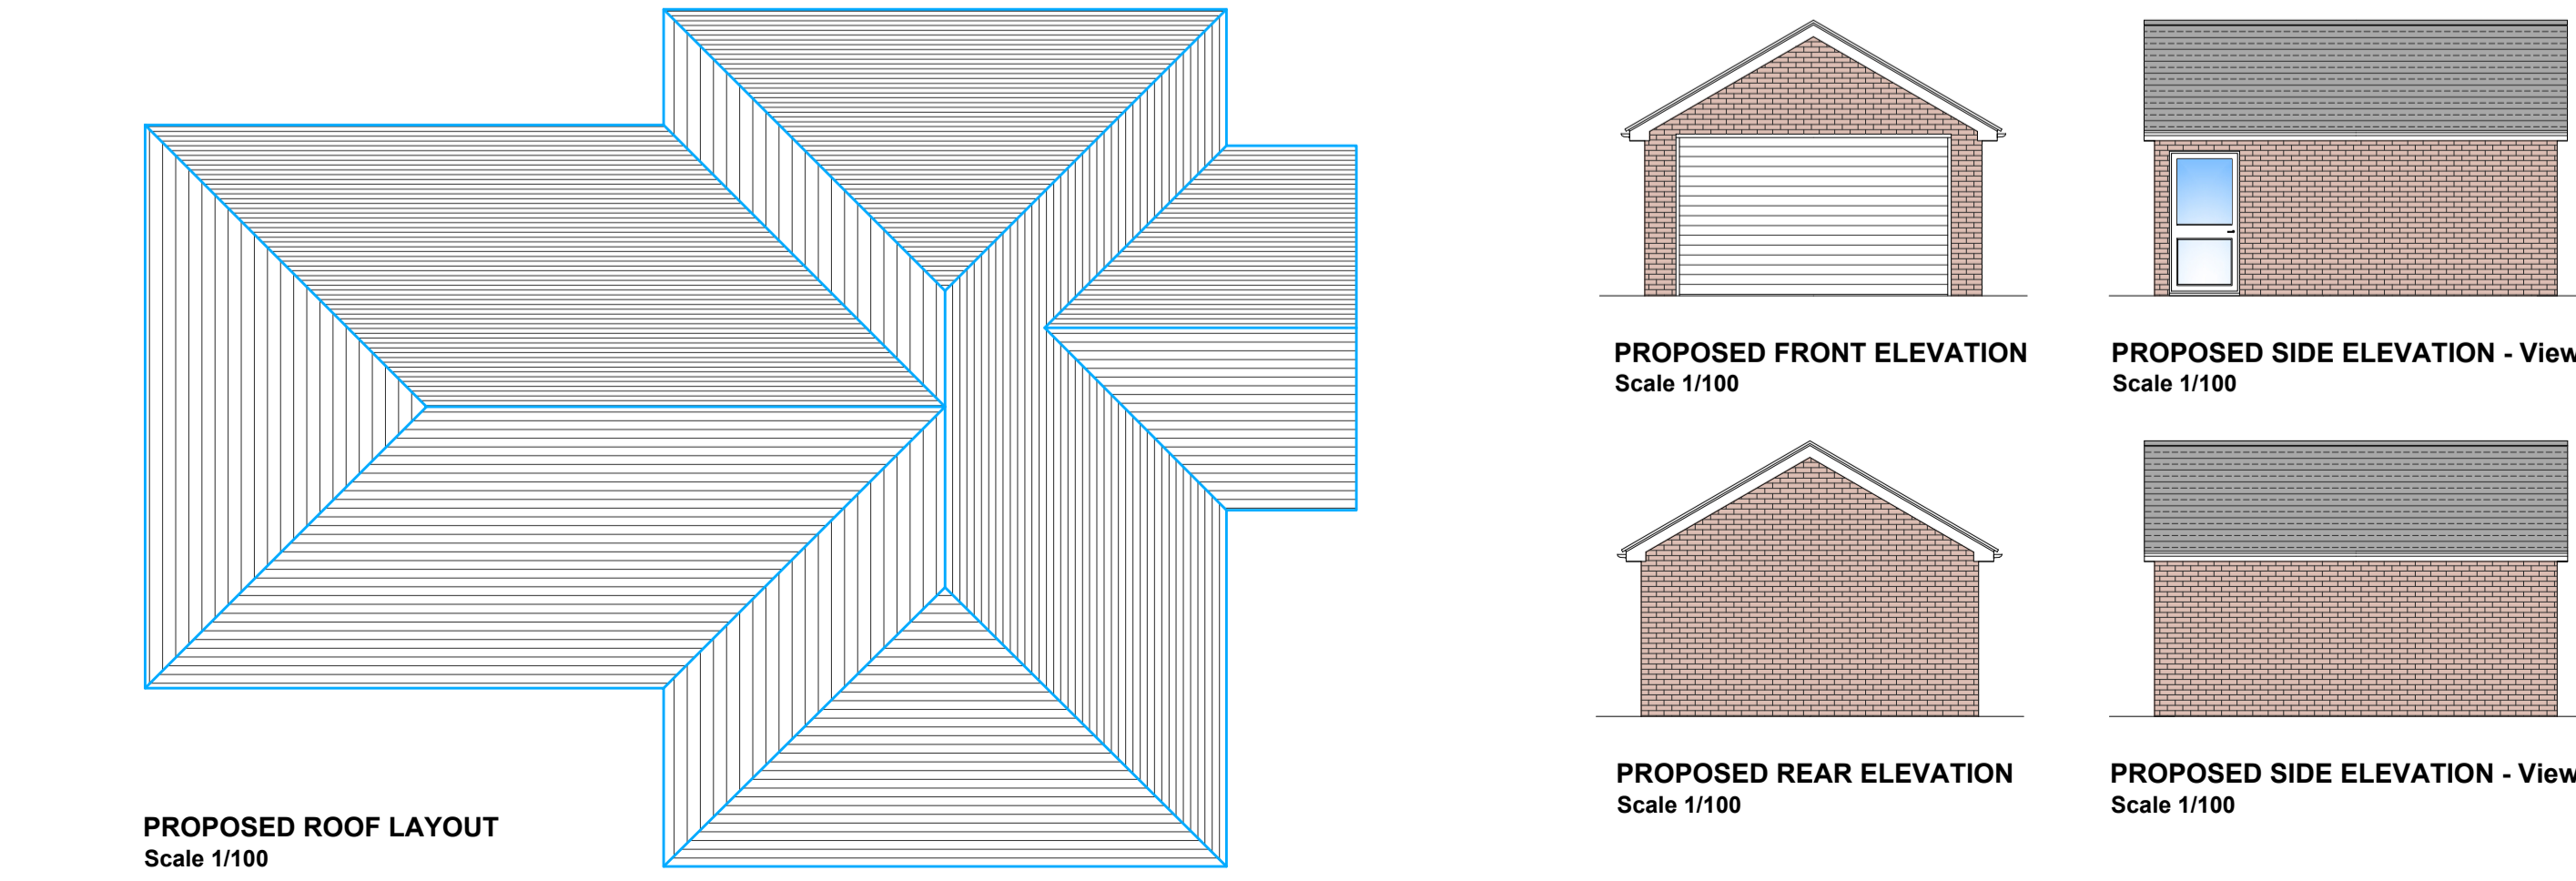
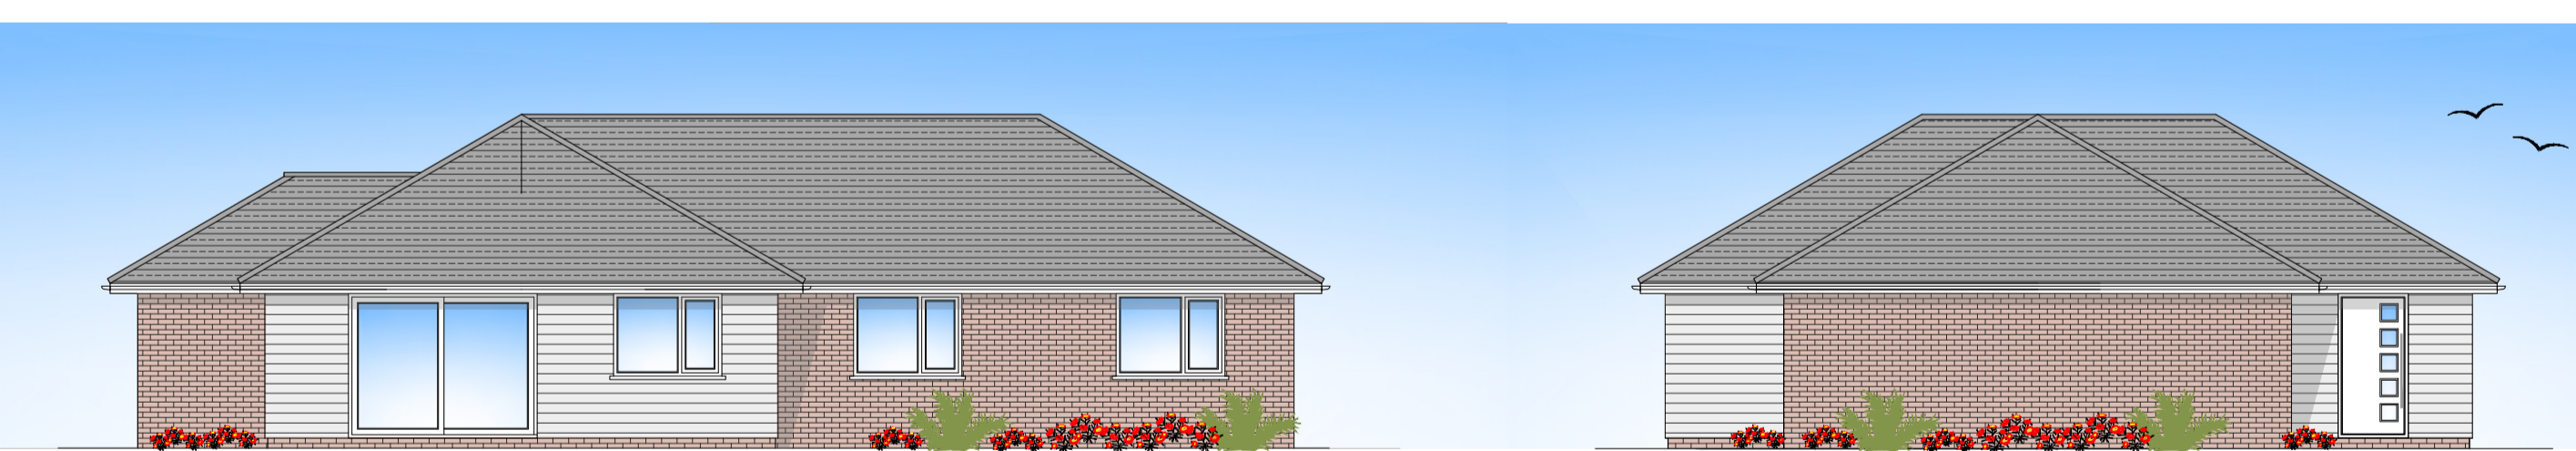
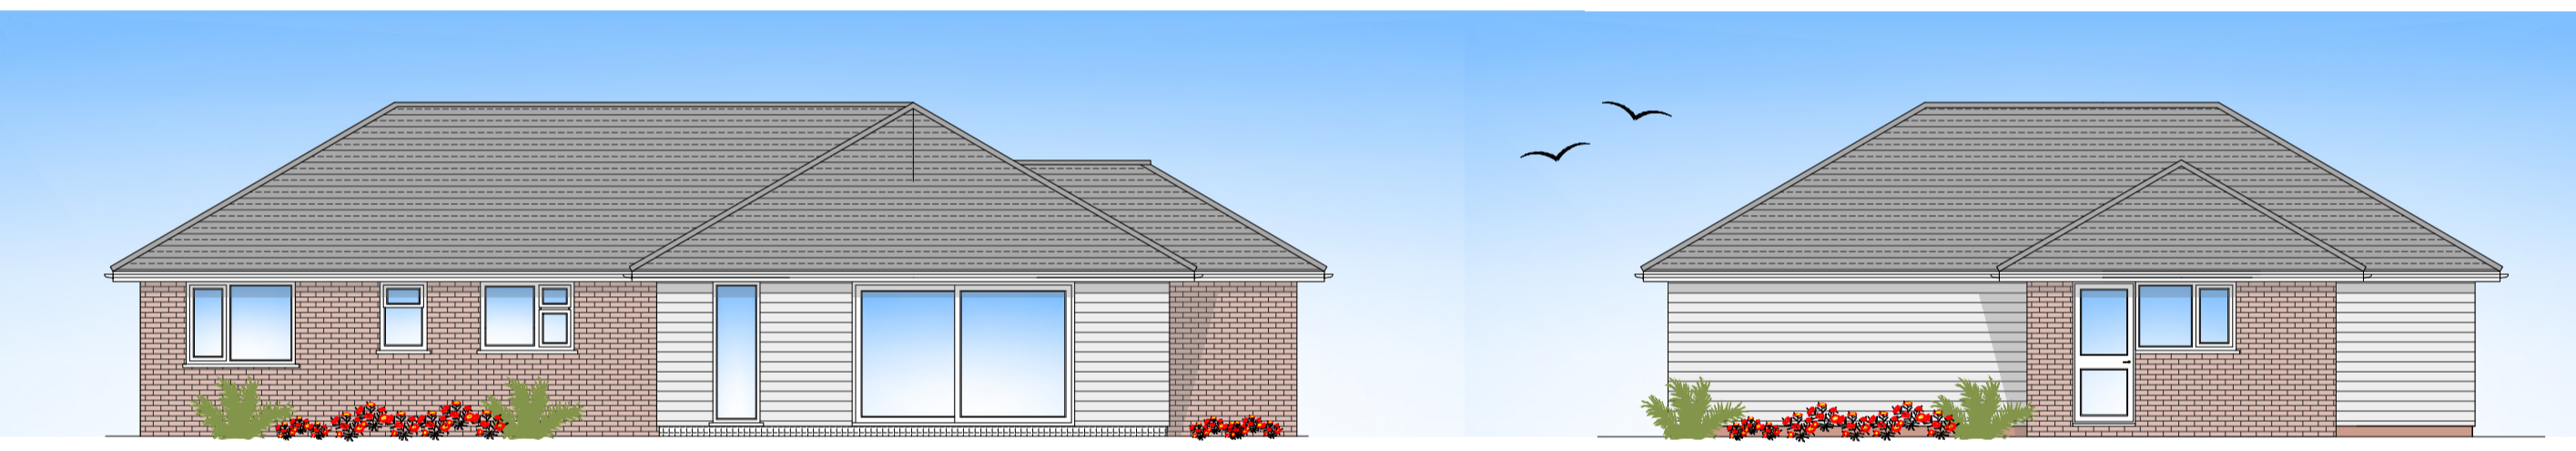


1:250 5m
4m
3m
2m
1m
0m
1:25 10m
1:100 9m
8m
7m
6m
5m
4m
3m
2m
1m
0m
1:50 10m
9m
8m
7m
6m
5m
4m
3m
2m
1m
0m

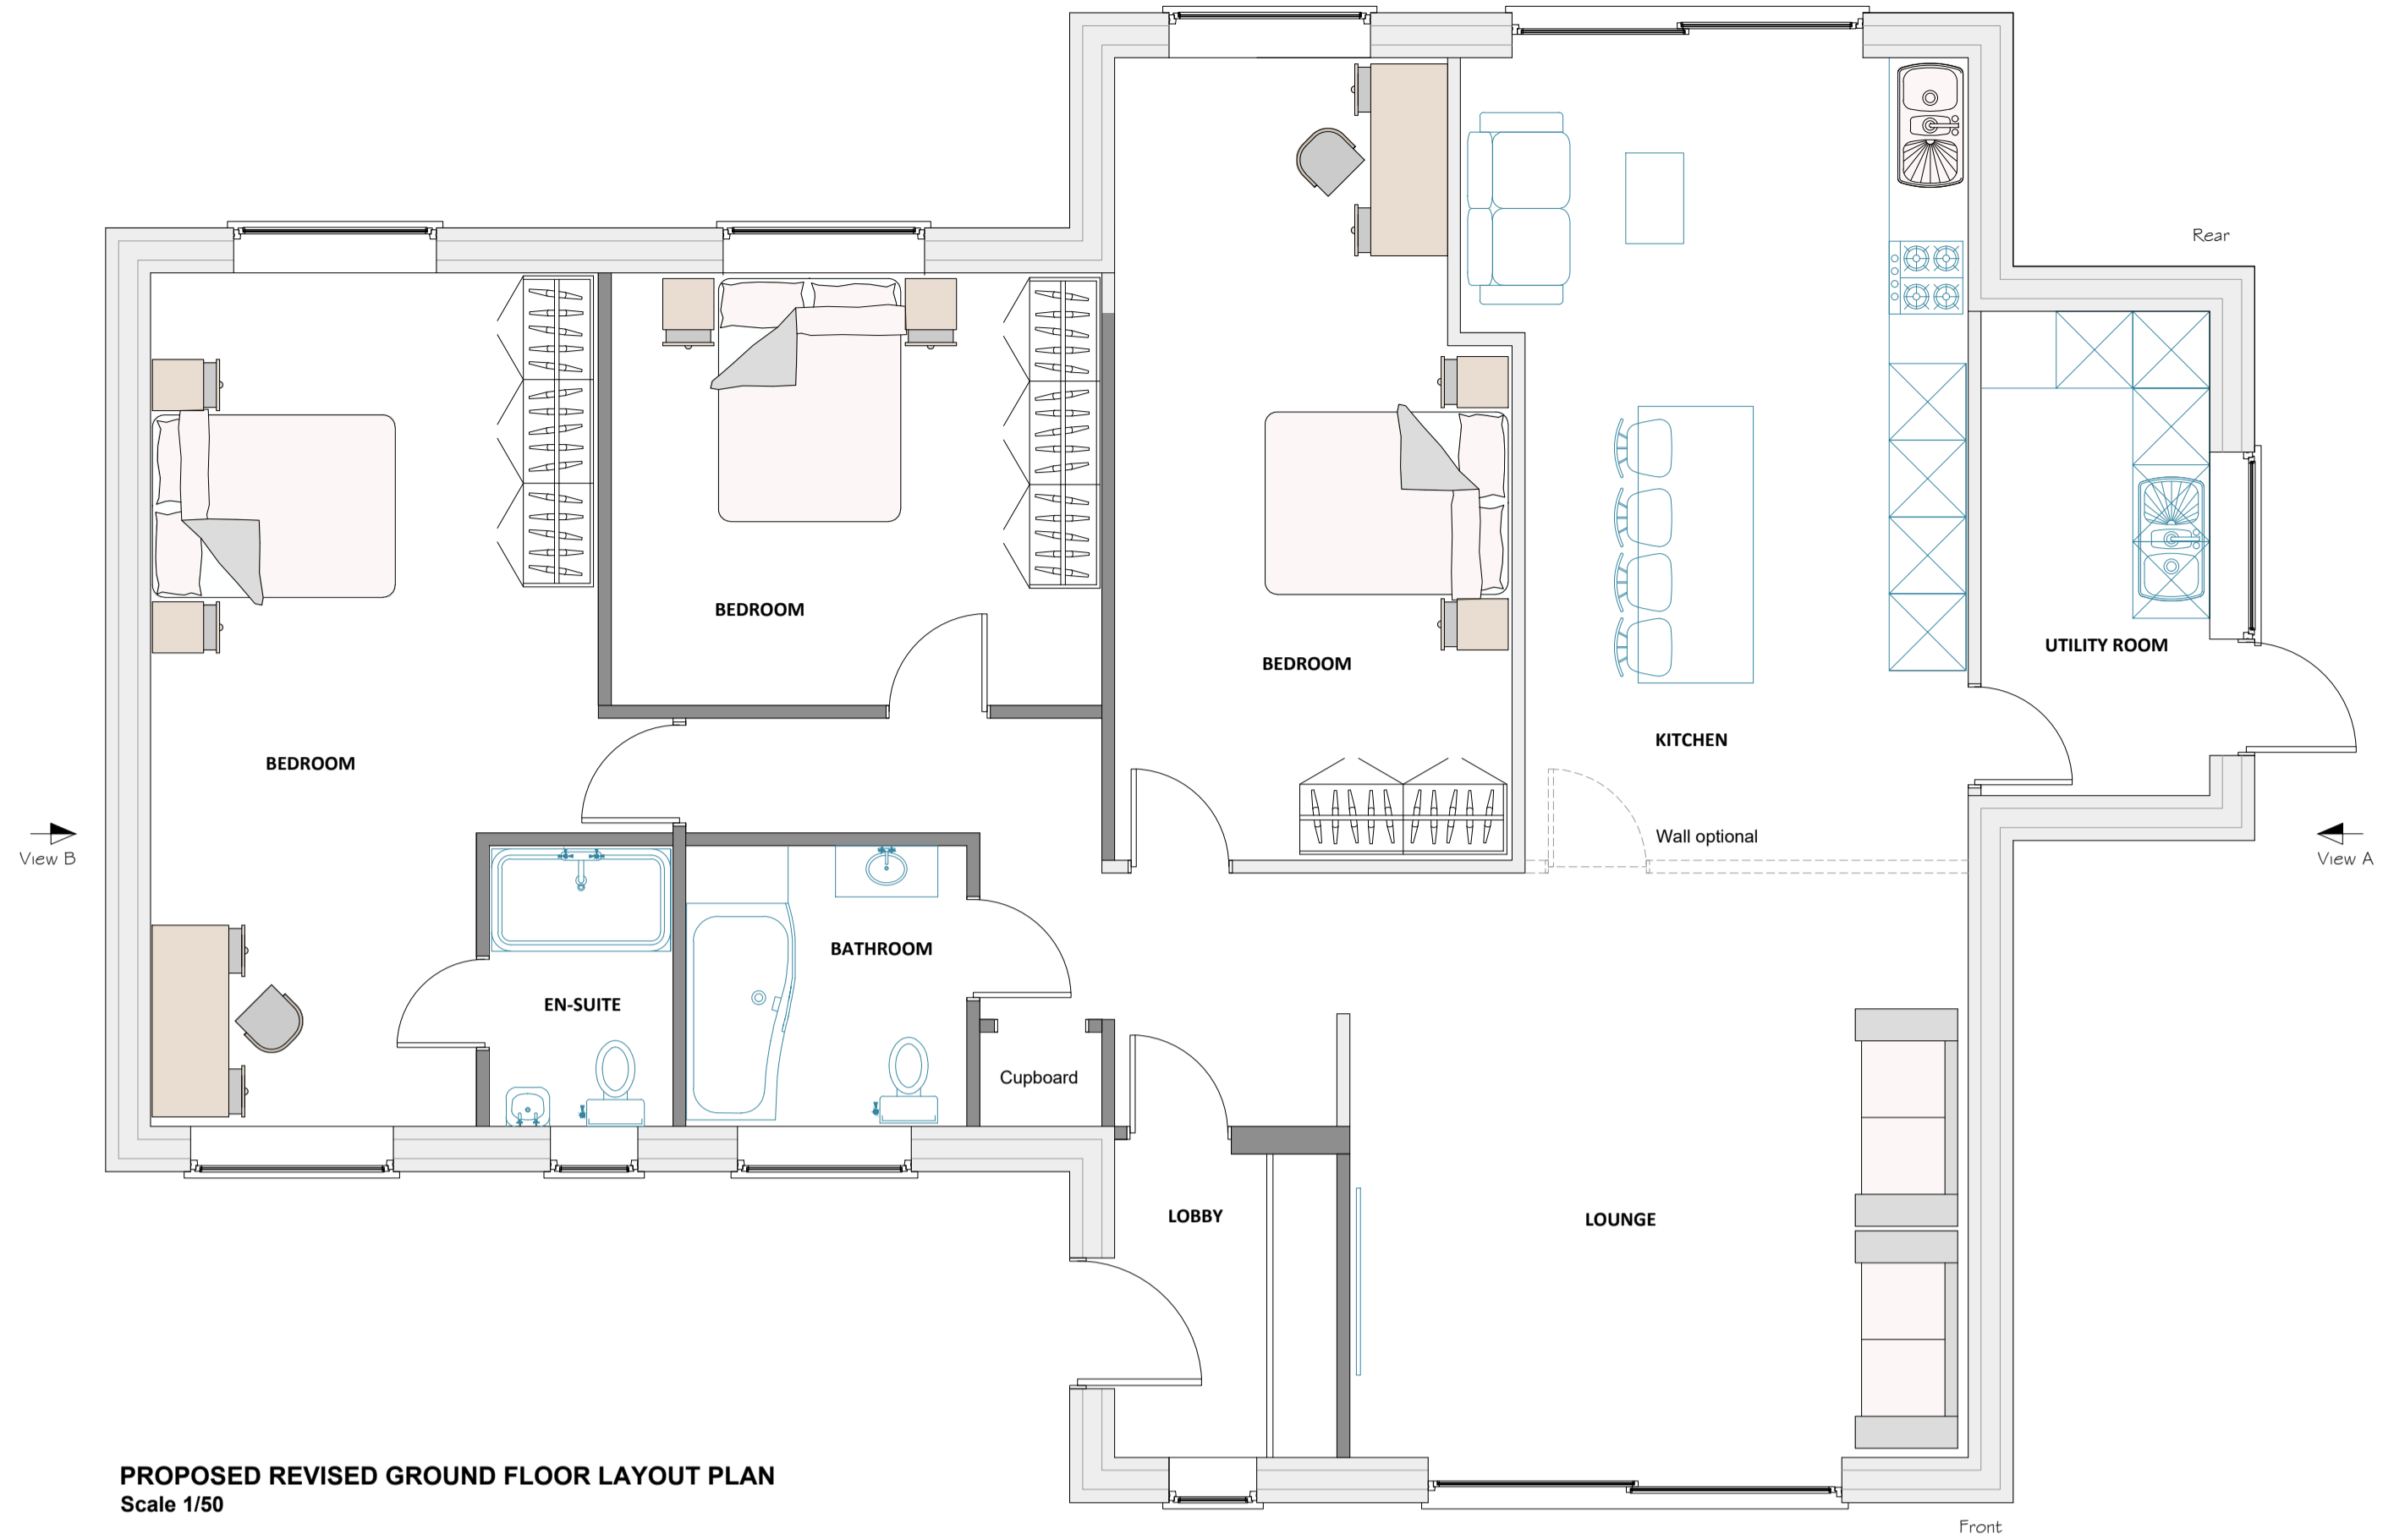

01	First issue to planning	19/12/2024
00	First issue to client	14/11/2024
Rev	Description	Date
NOTES		
1. The Contractor should check all dimensions on site.		
2. It is the Contractor's responsibility to ensure compliance with building regulations and current codes of practice.		
3. Drawings cannot take into account any drains or underground works not locatable by visual survey of the site.		
4. Commencement of any building works prior to full building regulation approval is entirely at the client's risk.		
5. IT IS THE CLIENT'S RESPONSIBILITY TO CHECK THAT THE EZ-PLANS DRAWINGS THAT ARE ISSUED FOR CONSTRUCTION TO ENSURE THAT THEY SHOW THE CORRECT MATERIAL TYPES / COLOURS BEFORE THE BUILDER PLACES ANY ORDER FOR BUILDING MATERIALS.		
CLIENT Steve Davies 7 Palmbeach Avenue Hythe CT21 6NH		PROJECT Erection of a detached bungalow
DRAWING Proposed layout plans and elevations	SCALE As shown	DATE 13/11/2024
STATUS FOR INFORMATION	Dwg No. EMA-2024-154-01	REV. 01
Copyright and other intellectual property rights in this document and all related documents, drawings, etc., including calculations, is invested in EZ-PLANS and cannot be used or reproduced for any other purpose than that for which they were created without the express permission in writing by EZ-PLANS. In first instance ring 01304 820777.		