
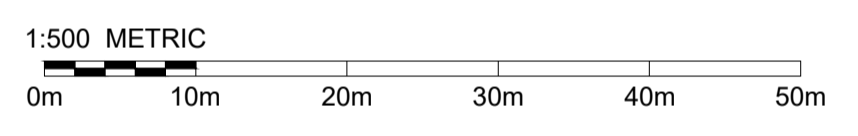
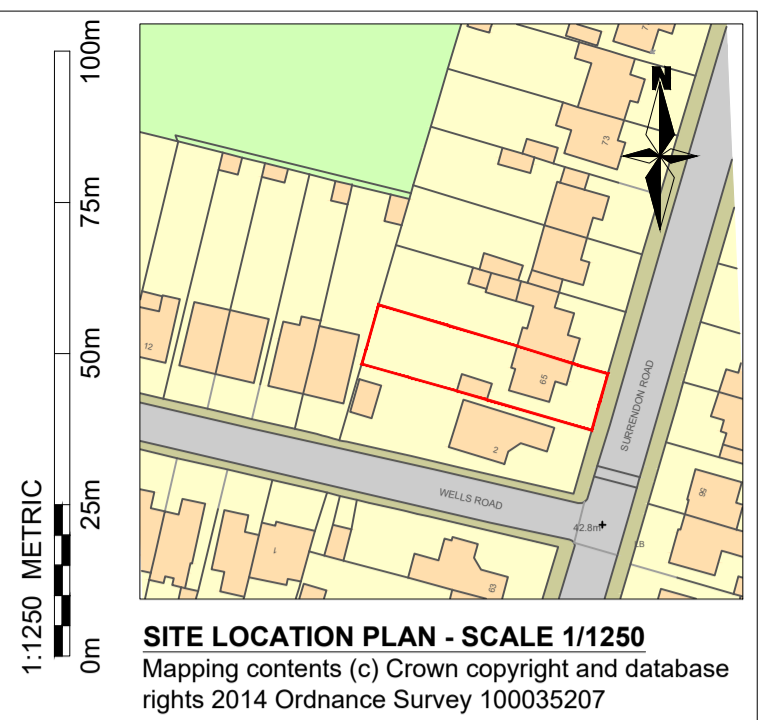
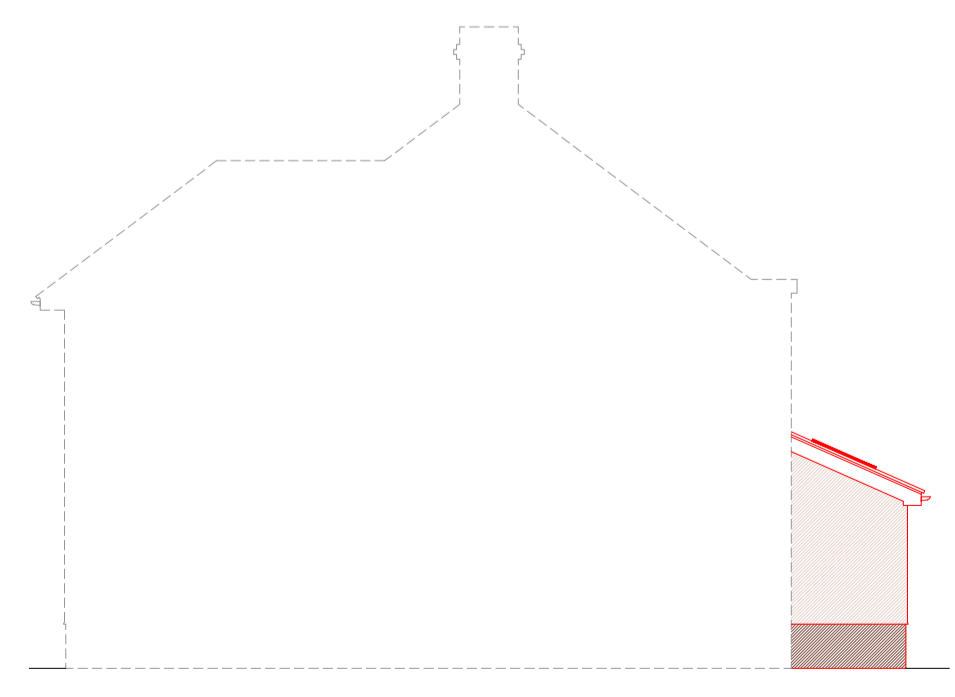
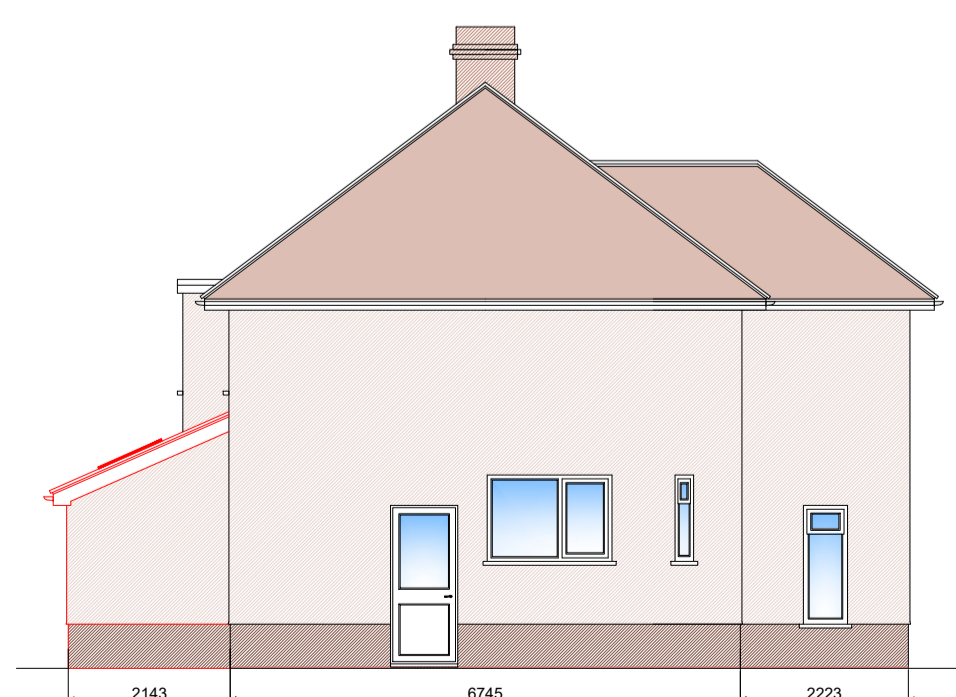
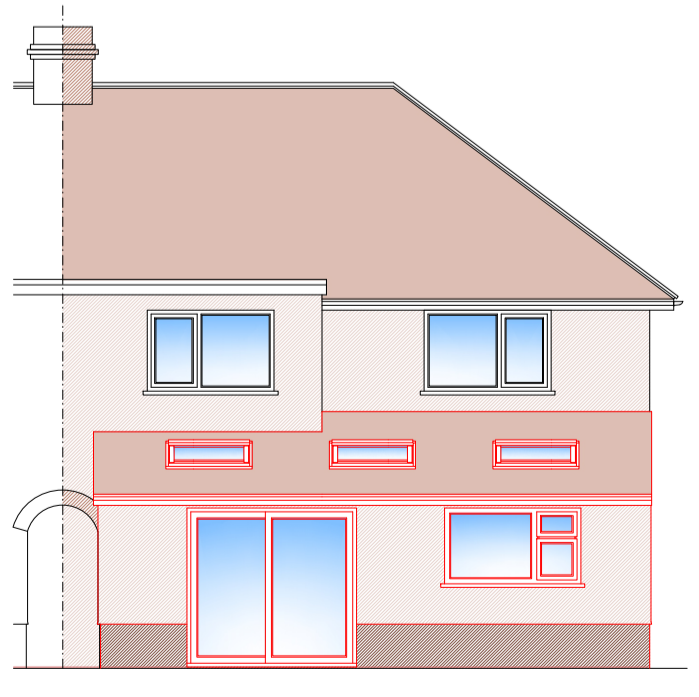
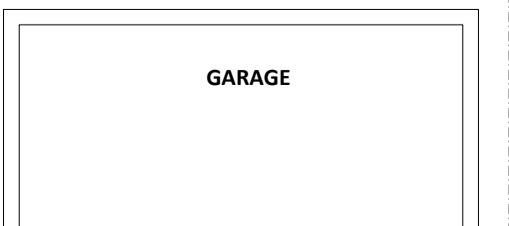
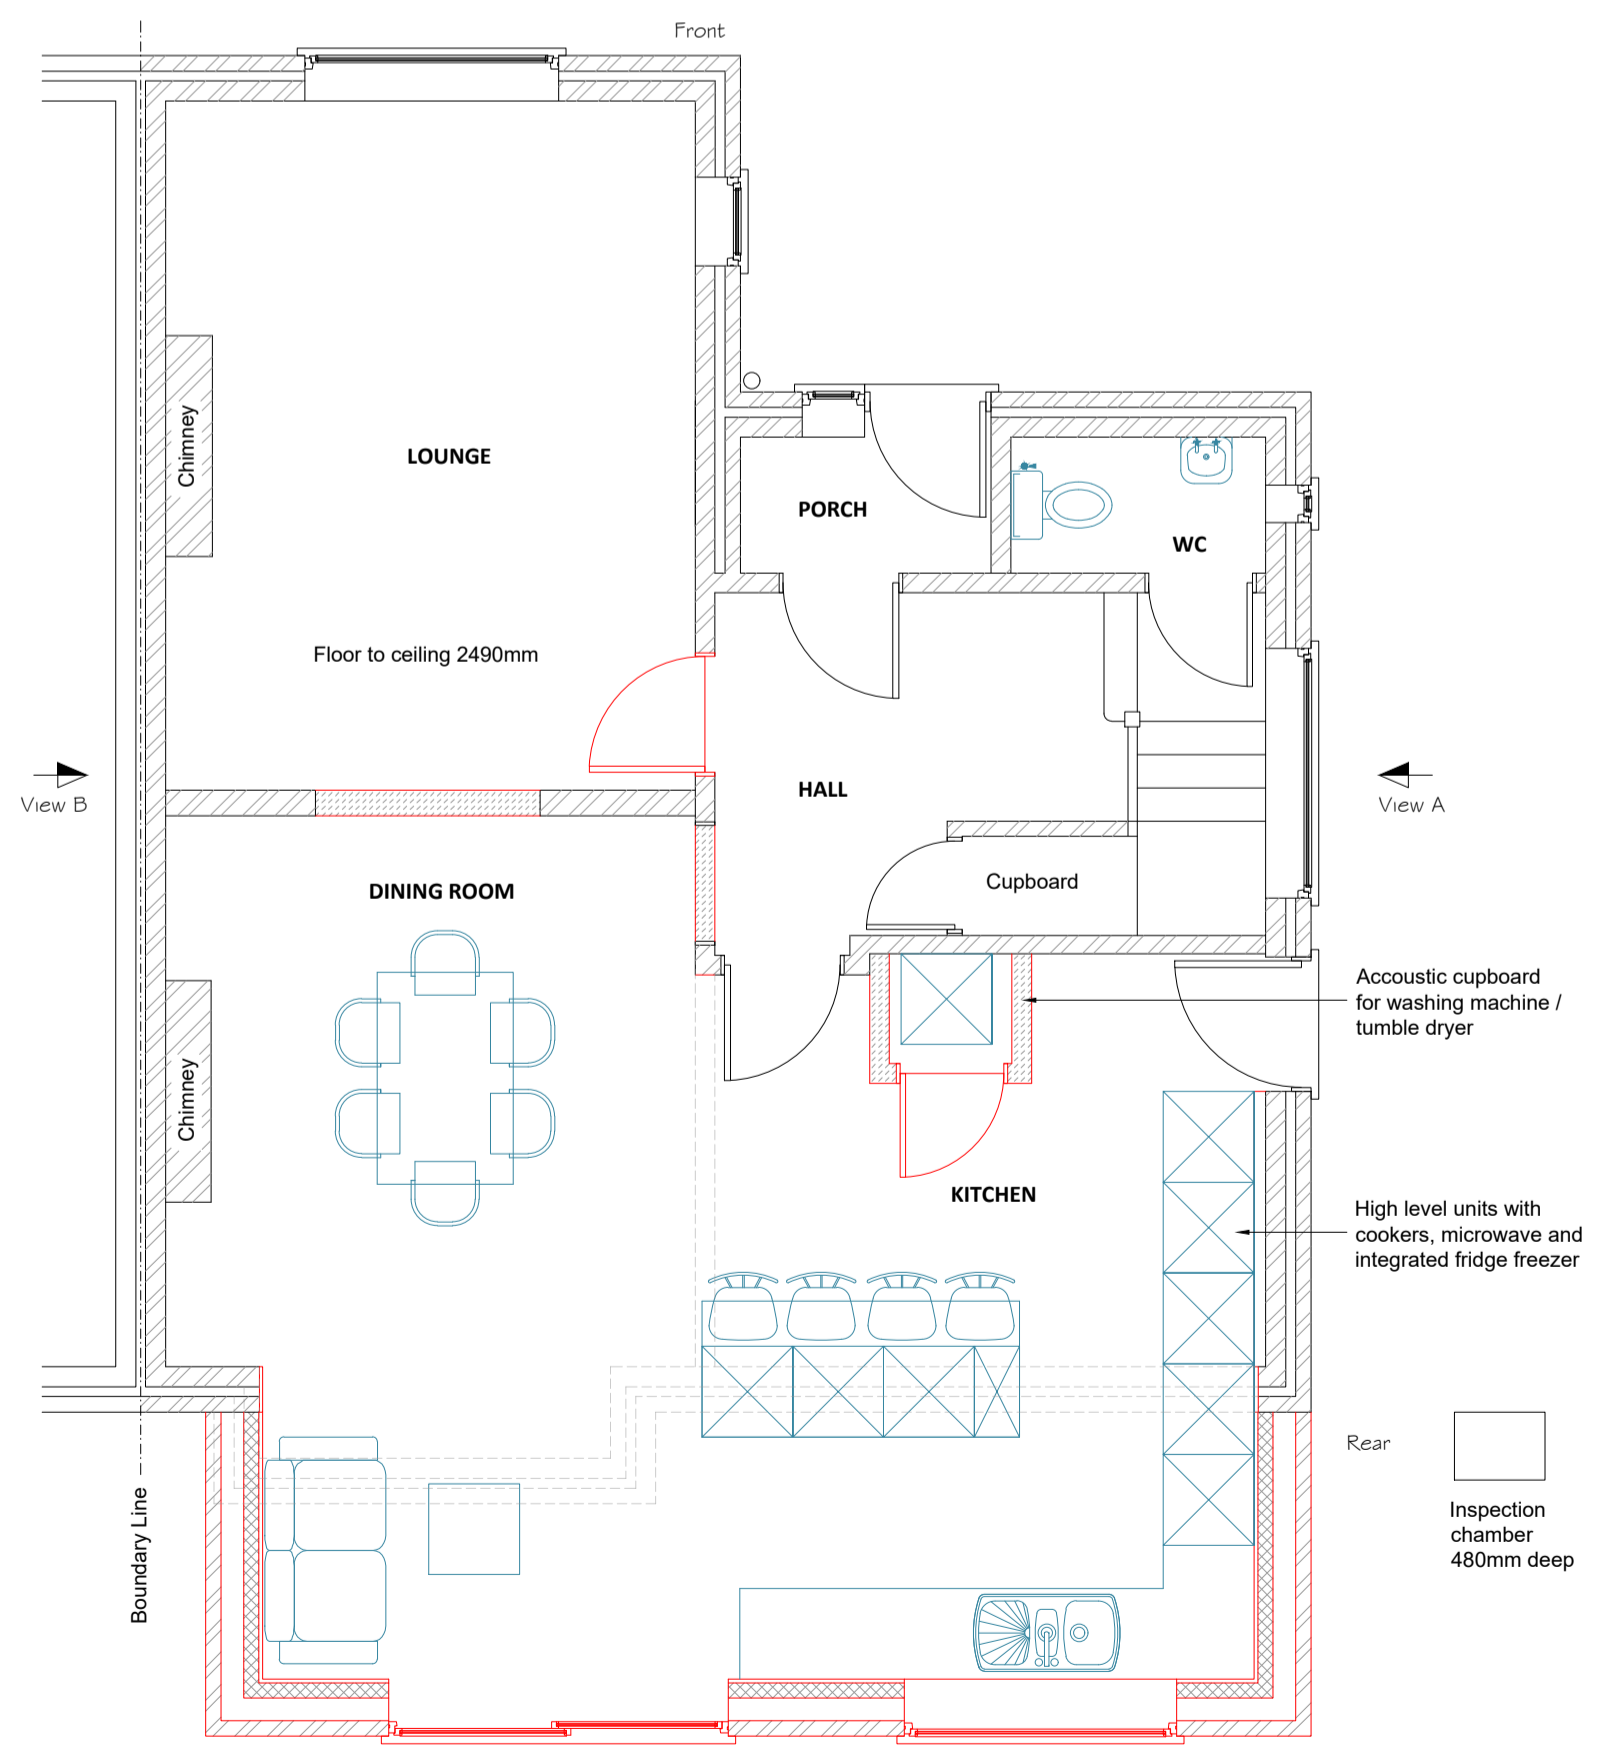
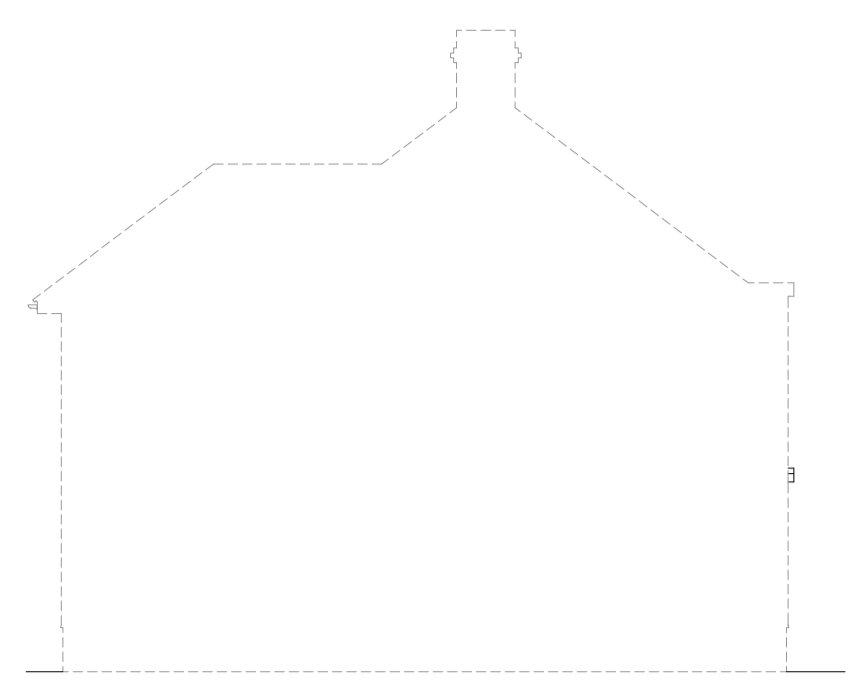
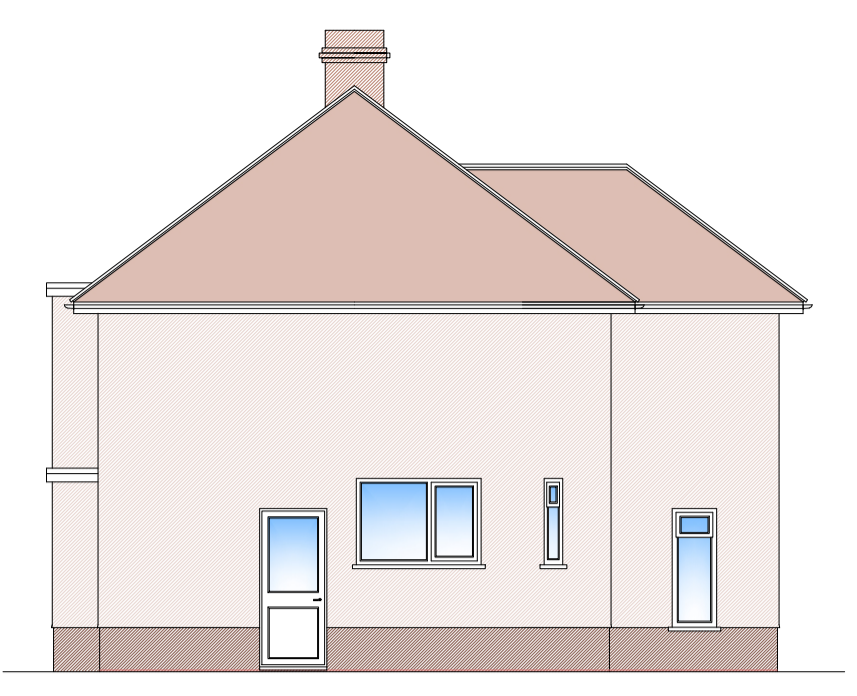
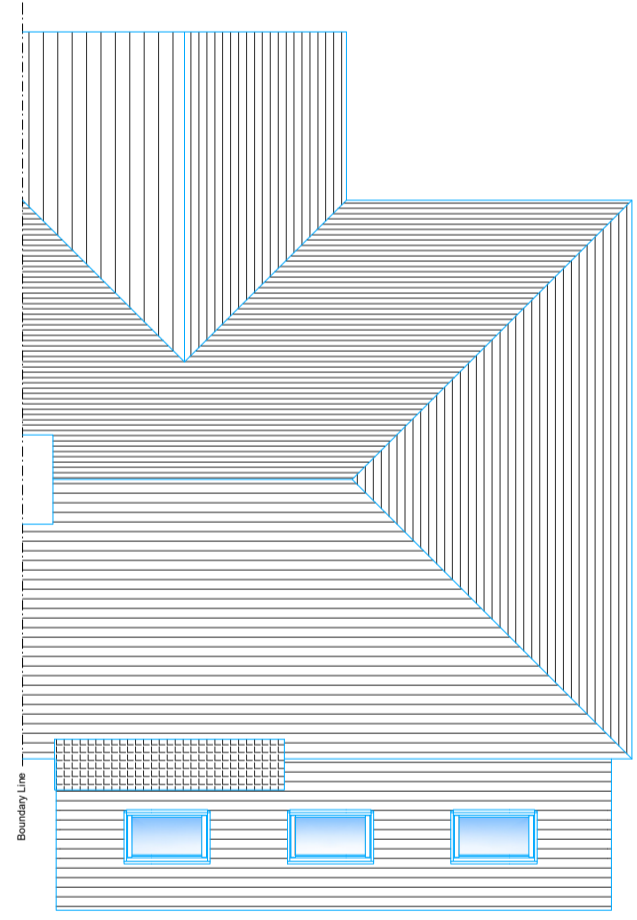
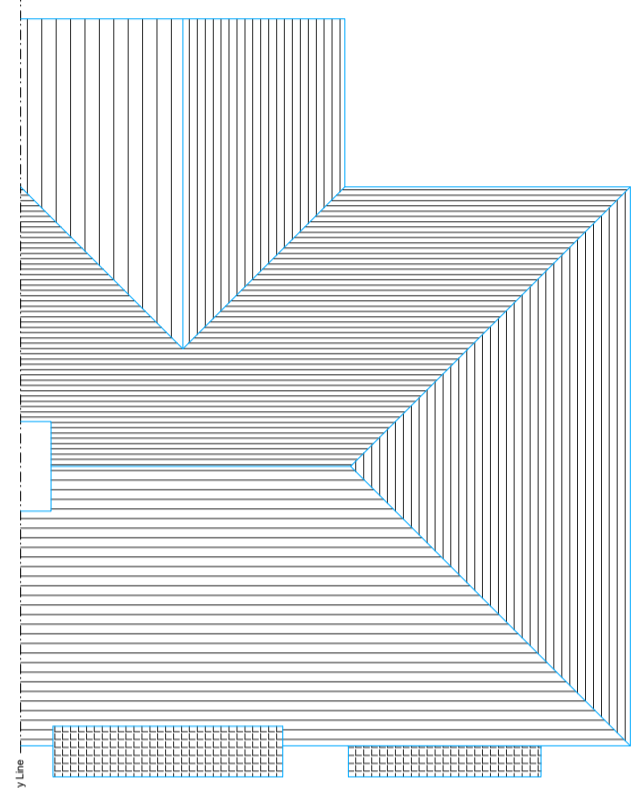
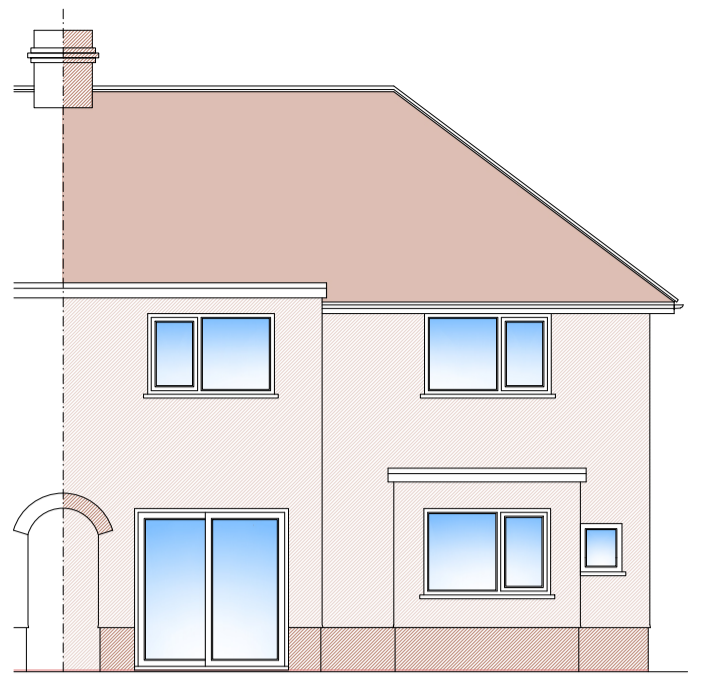
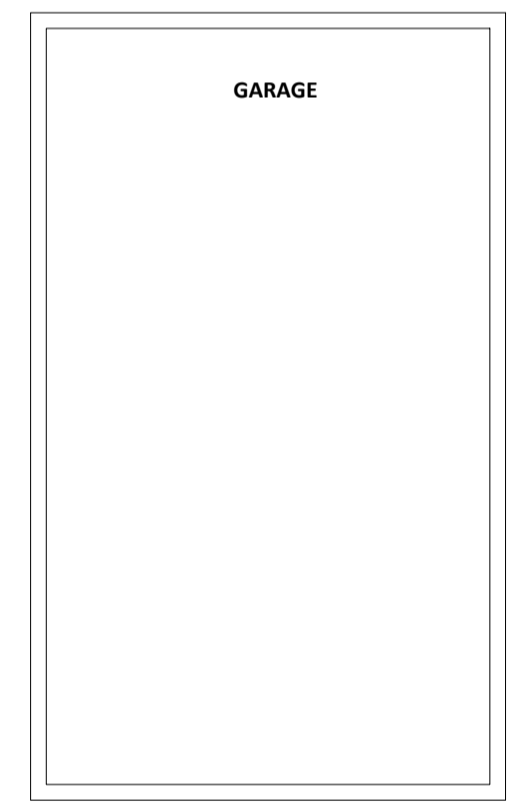


1:25 5m 4m 3m 2m 1m 0m
 1:100 10m 9m 8m 7m 6m 5m 4m 3m 2m 1m 0m
 1:50 10m 9m 8m 7m 6m 5m 4m 3m 2m 1m 0m

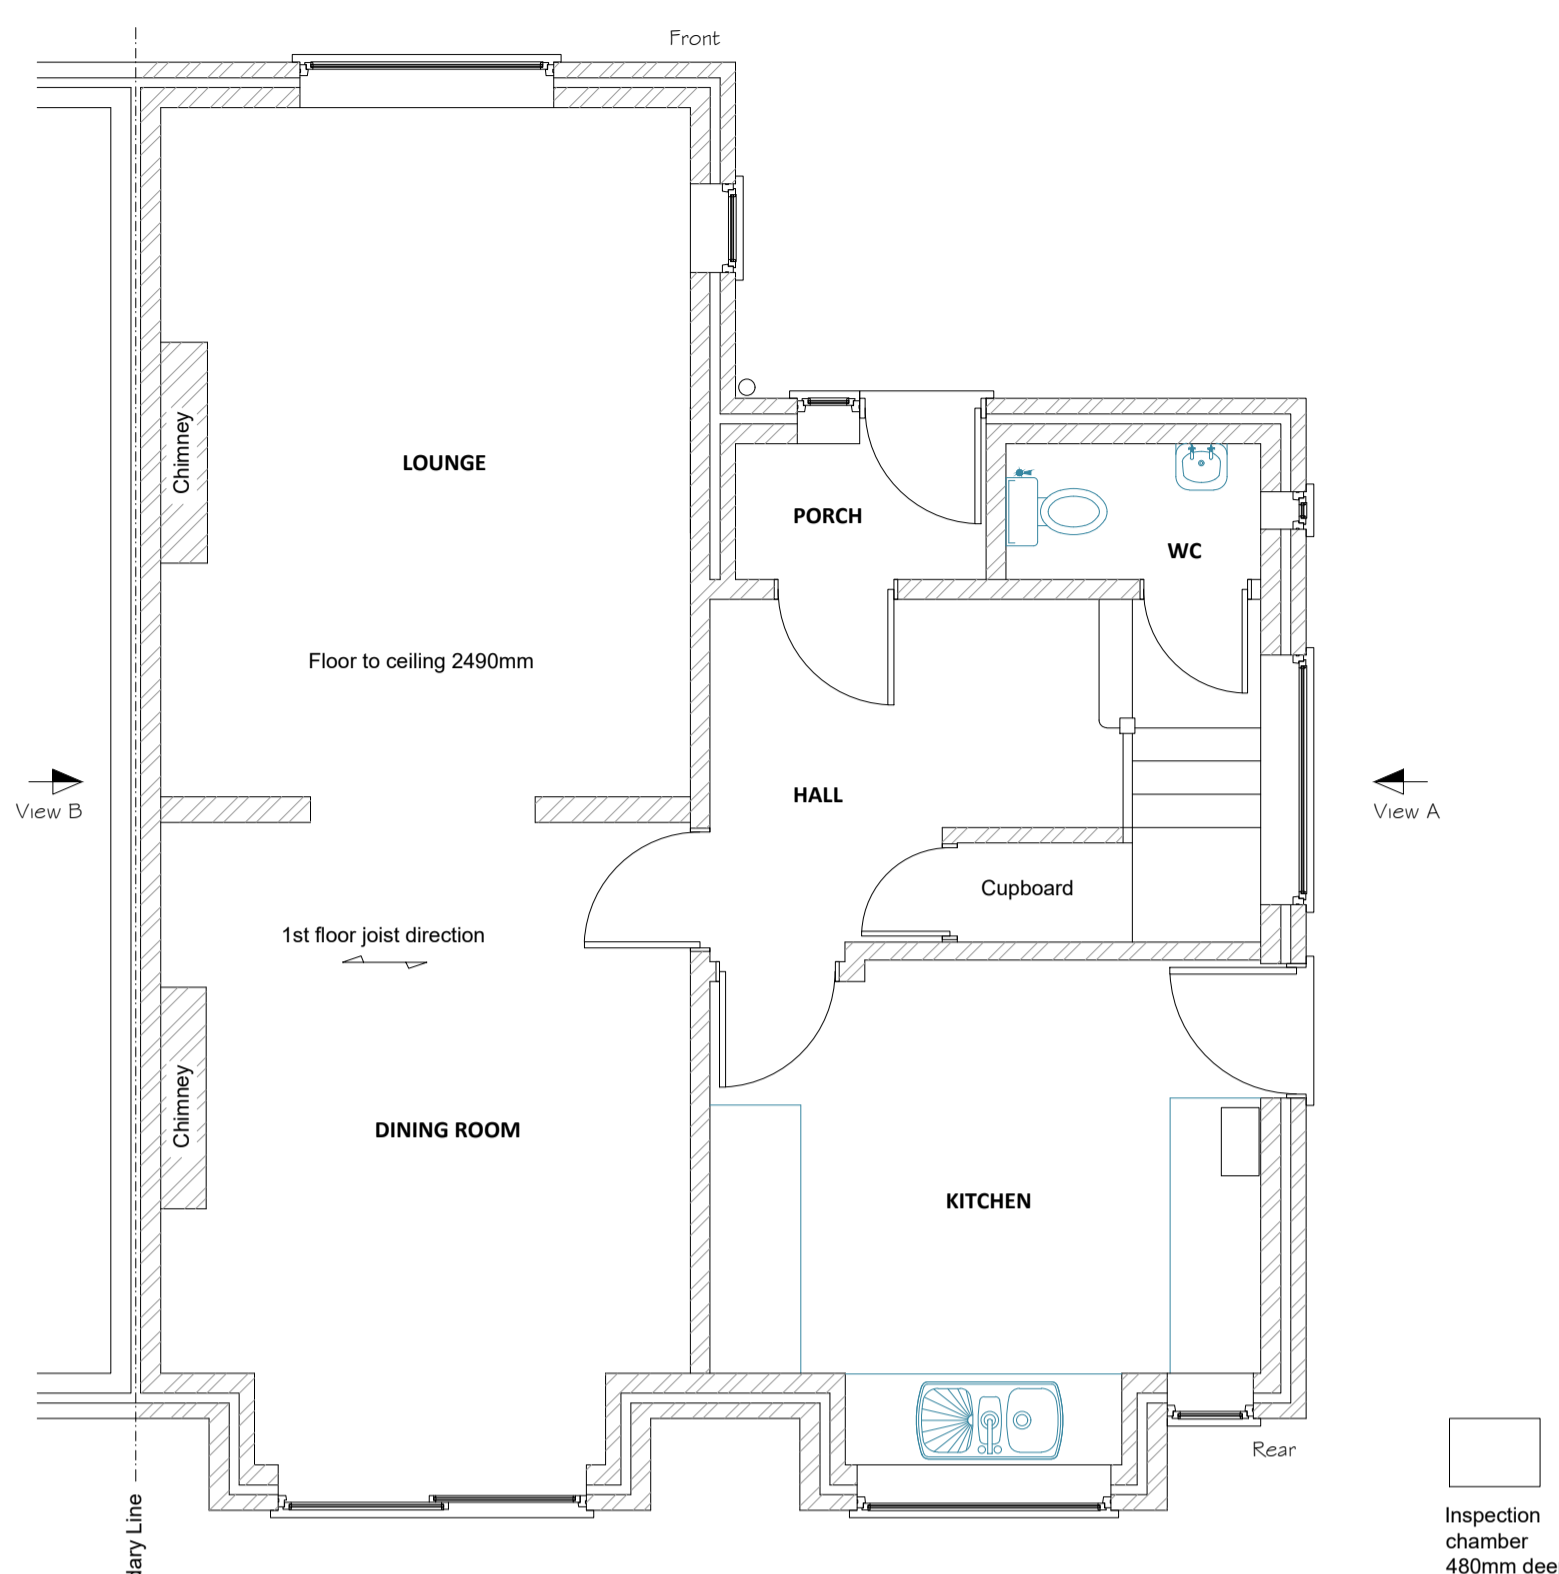

02	Second issue to planning - Householder application	08/01/2025
01	First issue to planning	11/11/2024
00	First issue to client	10/10/2024
Rev	Description	Date

NOTES

- The Contractor should check all dimensions on site.
- It is the Contractor's responsibility to ensure compliance with building regulations and current codes of practice.
- Drawings cannot take into account any drains or underground works not locatable by visual survey of the site.
- Commencement of any building works prior to full building regulation approval is entirely at the client's risk.
- IT IS THE CLIENT'S RESPONSIBILITY TO CHECK THAT THE EZ-PLANS DRAWINGS THAT ARE ISSUED FOR CONSTRUCTION TO ENSURE THAT THEY SHOW THE CORRECT MATERIAL TYPES / COLOURS BEFORE THE BUILDER PLACES ANY ORDER FOR BUILDING MATERIALS.**

EZ-PLANS
 Design Office, Studio 23, Tridax Business Park, Honeywood Parkway,
 Whitfield, Dover, Kent, CT16 3QX - Office: 01304 820777
 Email: info@ezplans.co.uk

CLIENT Merete Poulsen 65 Surrenden Rd, Cheriton, CT19 4EB	PROJECT Erection of a rear extension with a pitched roof
DRAWING Existing and proposed layout plans and elevations	SCALES As shown
STATUS FOR INFORMATION	DATE 11/11/2024
	SIZE A1
	REV 02
PROJECT REF: EMA-2024-108-01	

Copyright and other intellectual property rights in this document and all related documents, drawings, etc., including calculations, is invested in EZ-PLANS and cannot be used or reproduced for any other purpose than that for which they were created without the express permission in writing by EZ-PLANS. In first instance ring 01304 820777.