

PLANNING APPLICATION & LISTED BUILDING CONSENT




1 Street View One



2 Street View Two



3 Garden View One

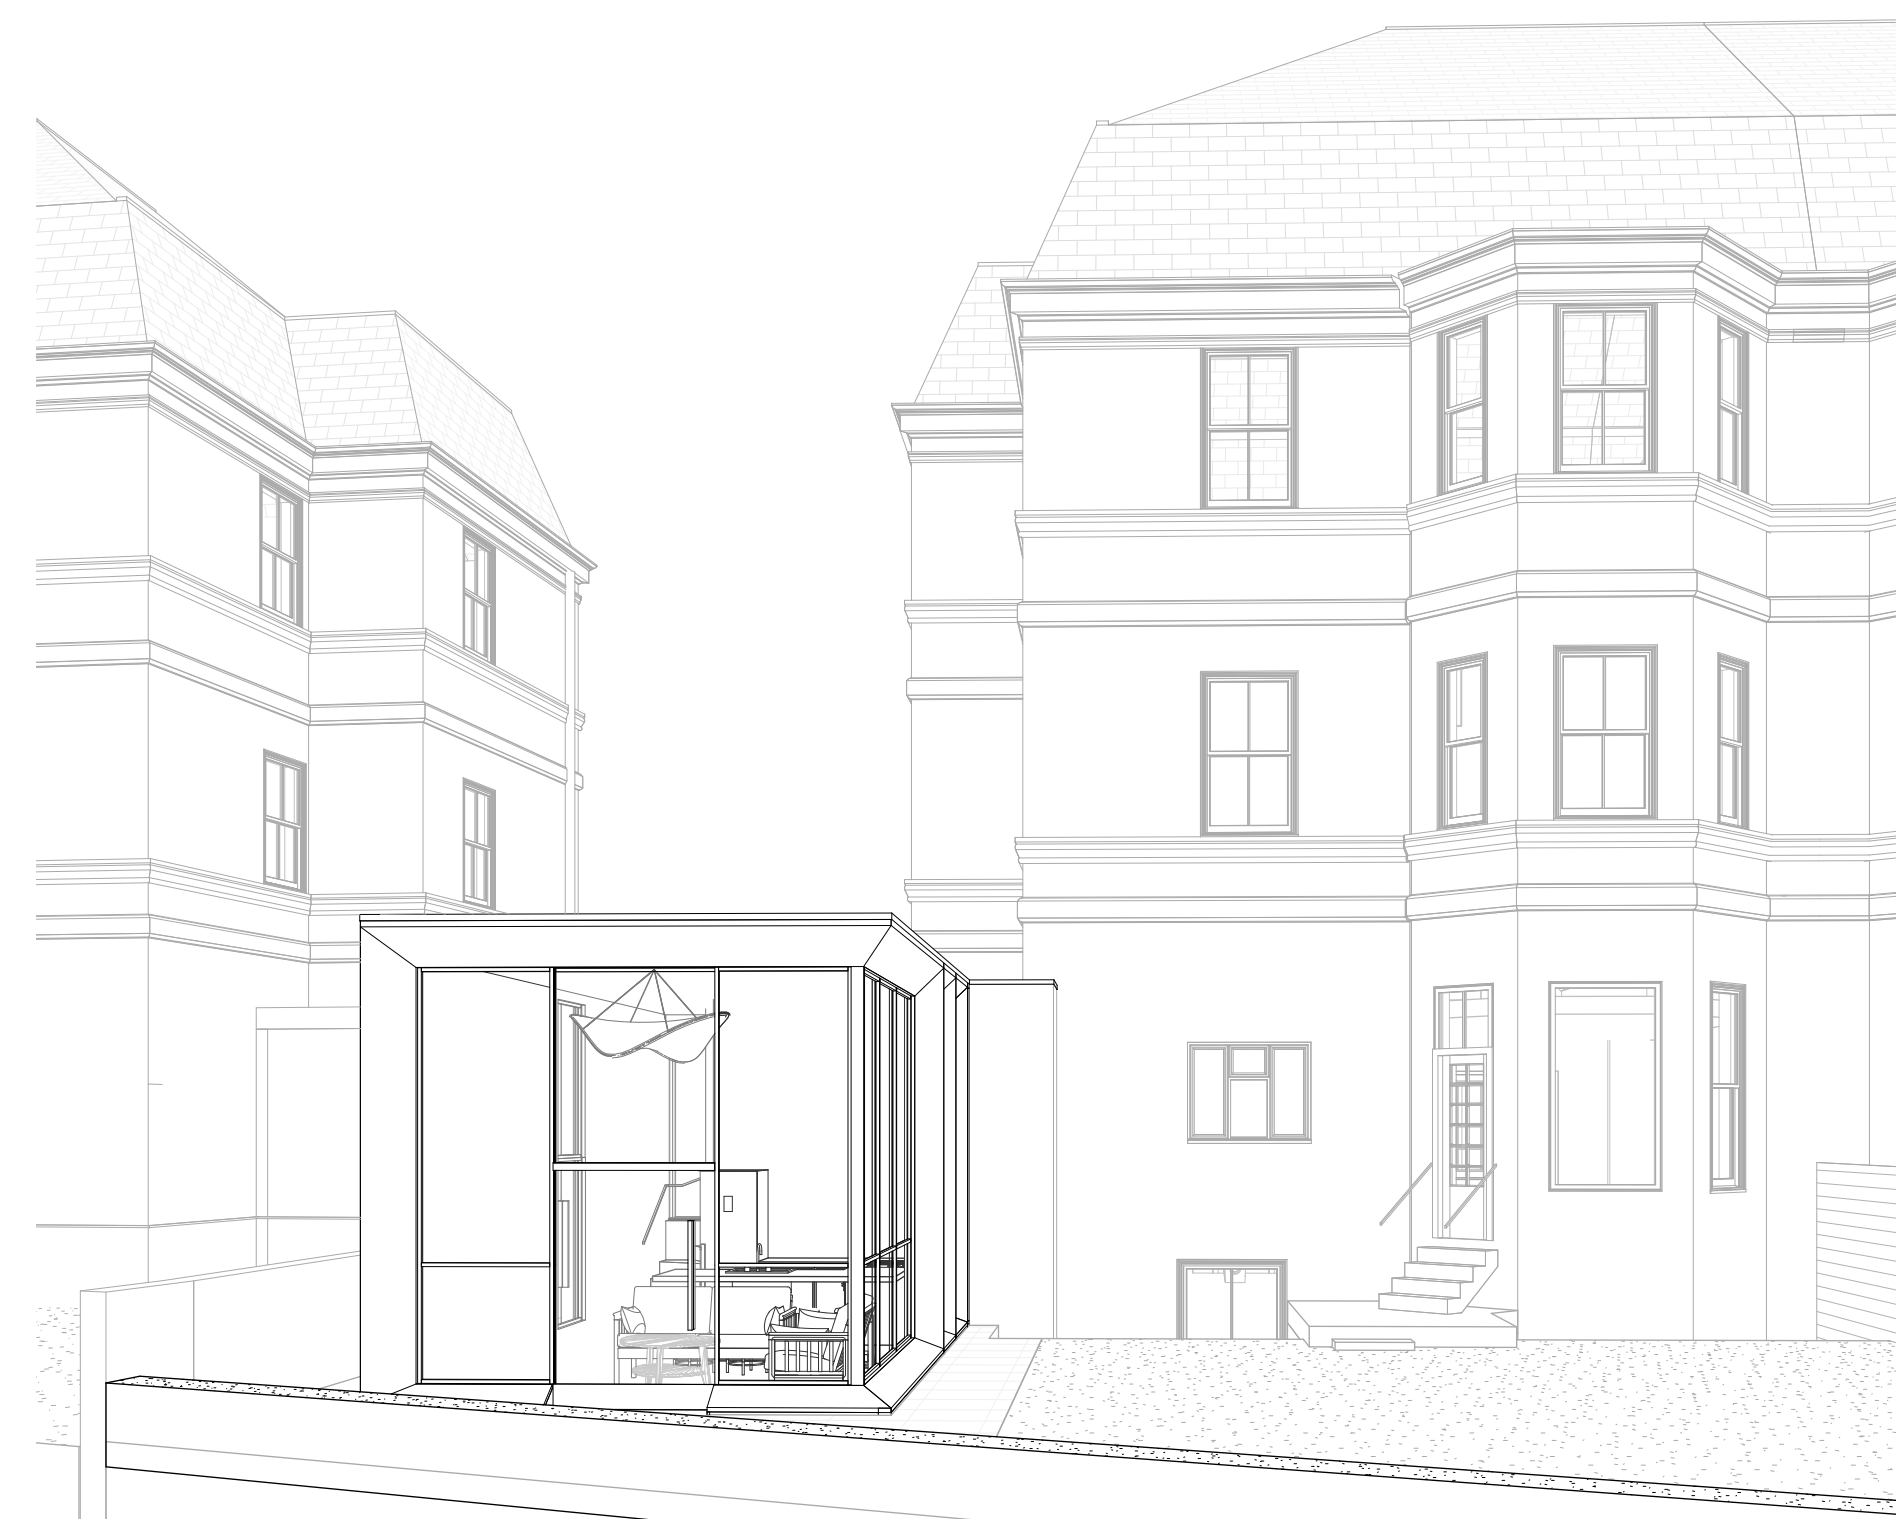

4 Garden View Two

General notes

Subject to all statutory approvals.

Dimensions in millimetres unless stated otherwise.

Dimensions govern. Do not scale off drawing. All dimensions to be verified on site before proceeding.

All discrepancies to be notified in writing to the client and to Profile Architects Ltd.

All perspective views are indicative for illustrative purposes only

© Profile Architects Ltd 2024

REV	Date	Reason For Issue	Chk
1	09.07.24	EXISTING SITE	OH
2	12.07.24	PRE-APPLICATION	OH
3	09.08.24	PRE-APPLICATION	OH
4	05.09.24	AMENDED PRE-APP DESIGN	OH
5	17.09.24	AMENDED PRE-APP DESIGN	OH
6	18.09.24	SECOND PRE-APP DESIGN	OH
7	12.11.24	THIRD PRE-APP DESIGN	OH
8	04.12.24	THIRD PRE-APP DESIGN AMENDED	OH
9	10.01.25	PLANNING APPLICATION & LISTED BUILDING CONSENT	OH

PLANNING APP & LBC

PROFILE

F1b Glassworks, Mill Bay
Folkestone
Kent CT20 1JG
01303 767 200
studio@profilearchitects.com
profilearchitects.com

Client

Haney Mo
16C Clifton Crescent
CT20 2QD

Project

16C Clifton Crescent

Drawing Title

Perspective Views
Proposed

Scale at A1 Date
05.07.24

Project No. Rev No.
470 9

Drawing No.
P2710