



EXISTING

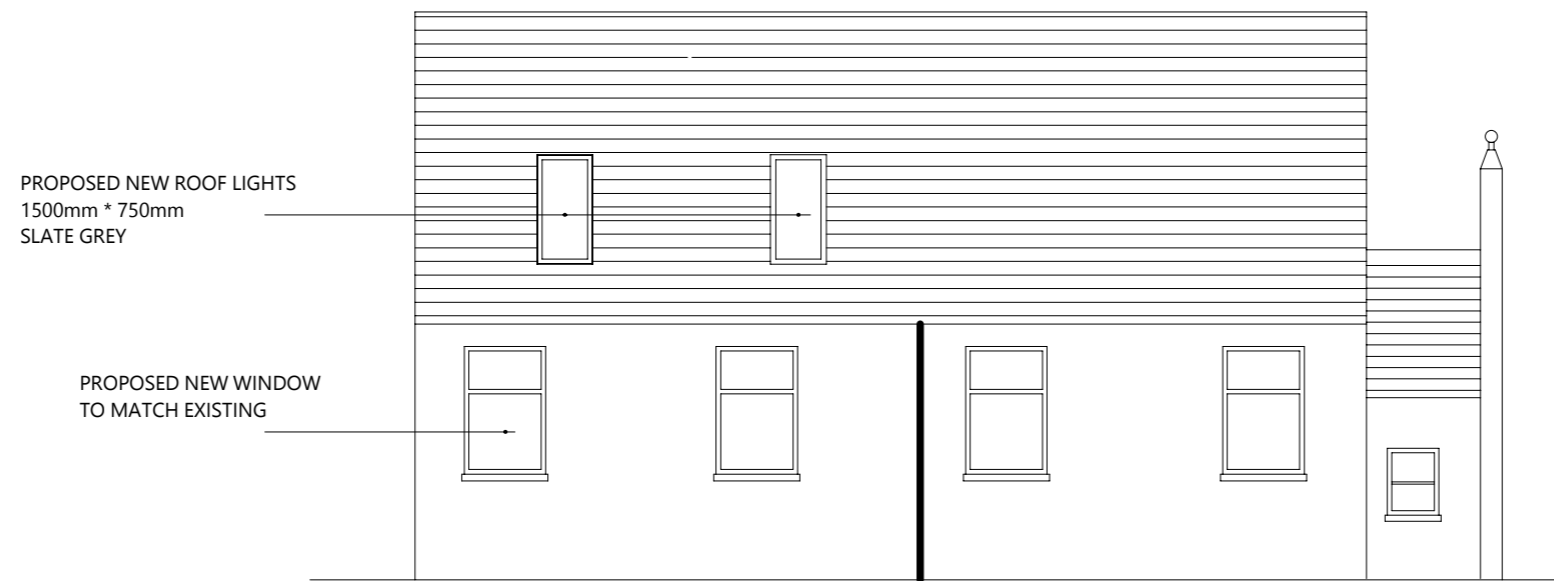

PROPOSED

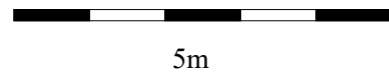

32 CHERITON ROAD FOLKESTONE  
ELEVATIONS FROM  
34 CHERITON ROAD  
EXISTING AND PROPOSED  
Scale 1:100 @ A3

Dwg No.	Revision	Date
CR006	0	10/01/2025