
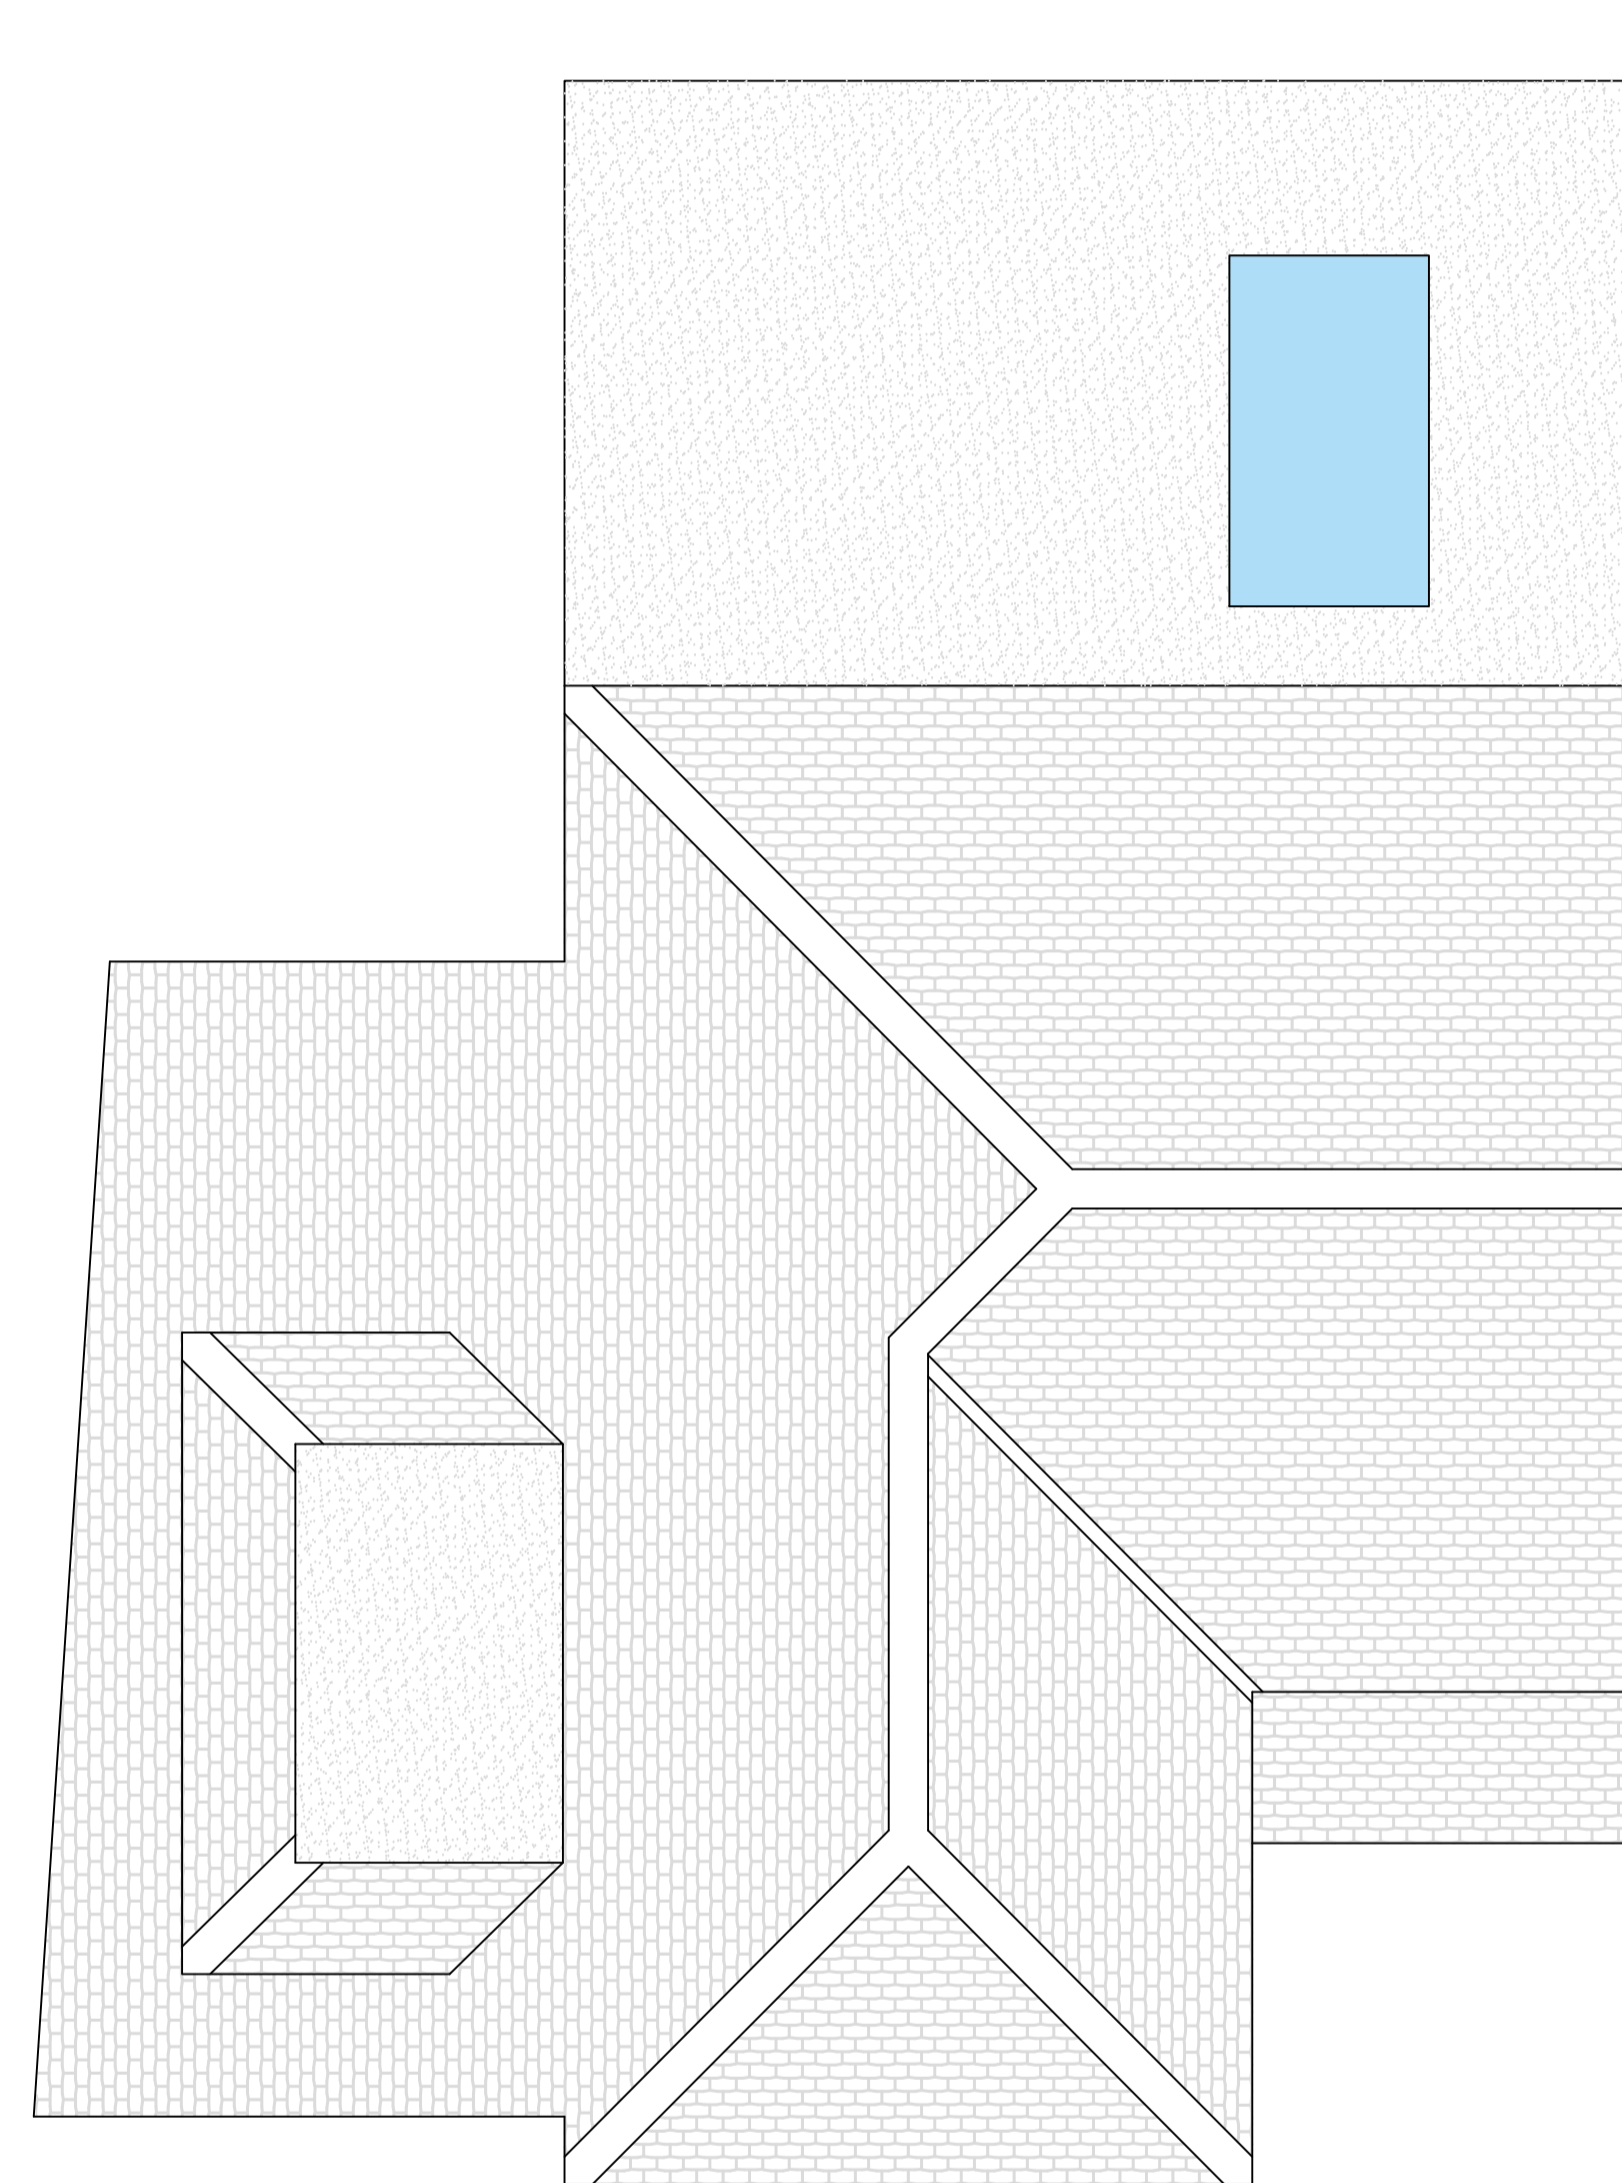


Ground Floor

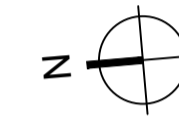

Roof Plan