



PROPOSAL FOR NEW WALL @ THE PRIORY
 REVA 09/01/25 DATE 20/09/24


SPECIFICATION
 - NEW WALL TO BUILT WITH SECOND HAND
 MULTI STOCK W/ LIME MORTAR W/ A DOUBLE
 CREAMING TILE & BEKK ON EDGE TOP
 THE BRITISH UNION
 - APPROPRIATE FOUNDATIONS
 - FOR NEW WALL TO SUIT/
 MEET BUILDING REGS

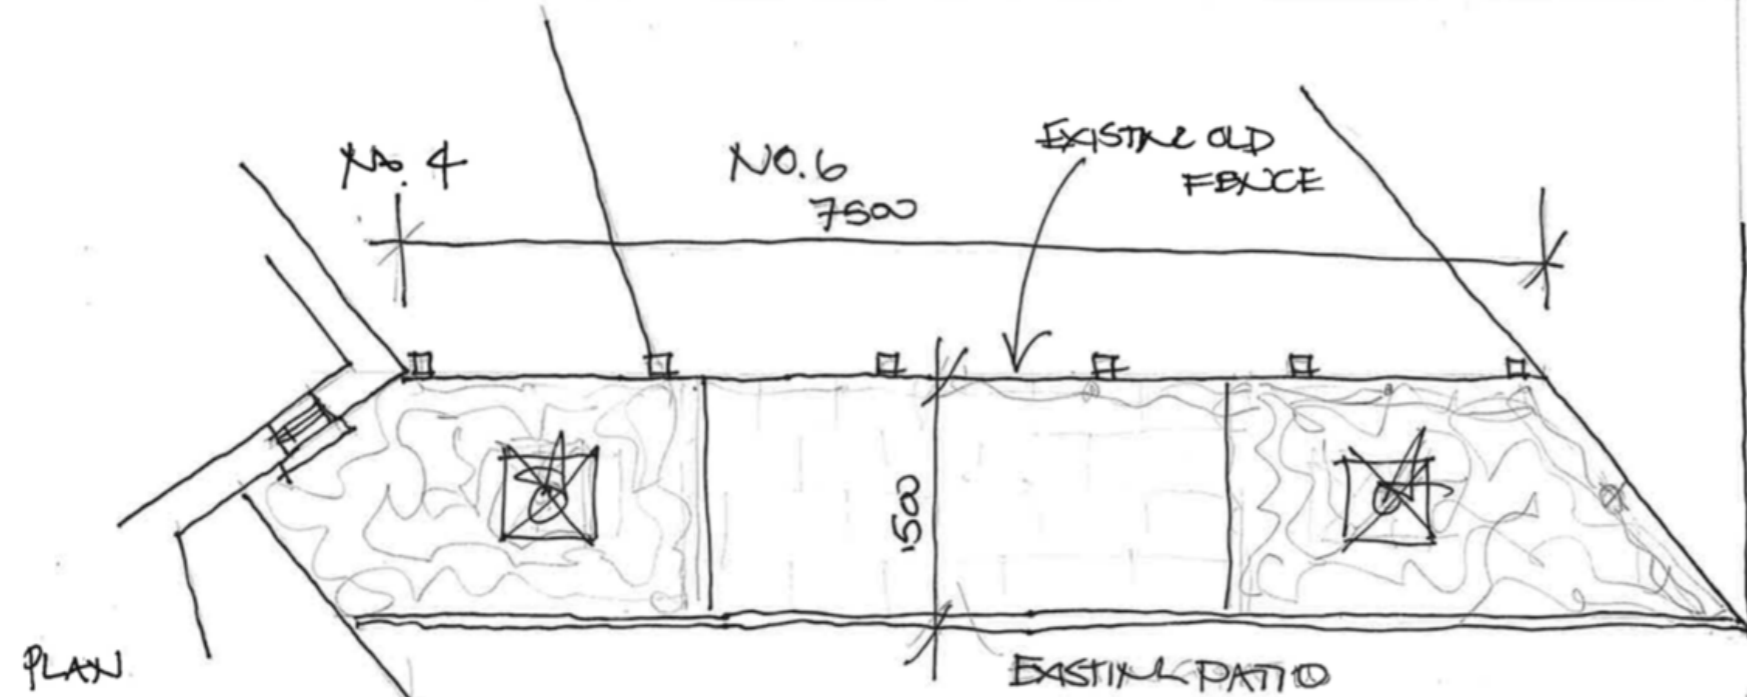



PLAN
 EXISTING FENCE & BORDER | THE PRIORY
 SK01 SCALE 1:50

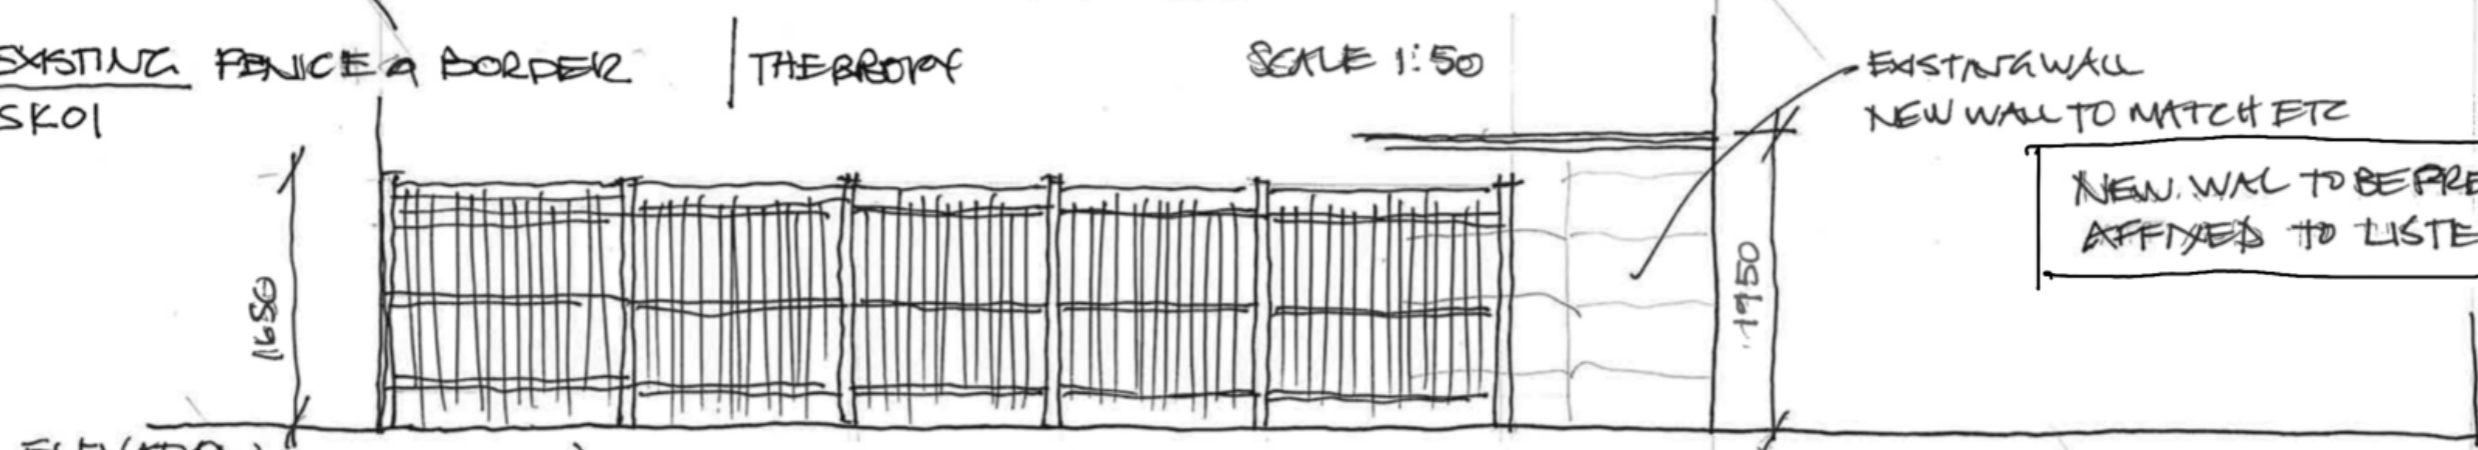

NEW WALL TO BE FREE STANDING & NOT
 AFFIXED TO LISTED BUILDING?

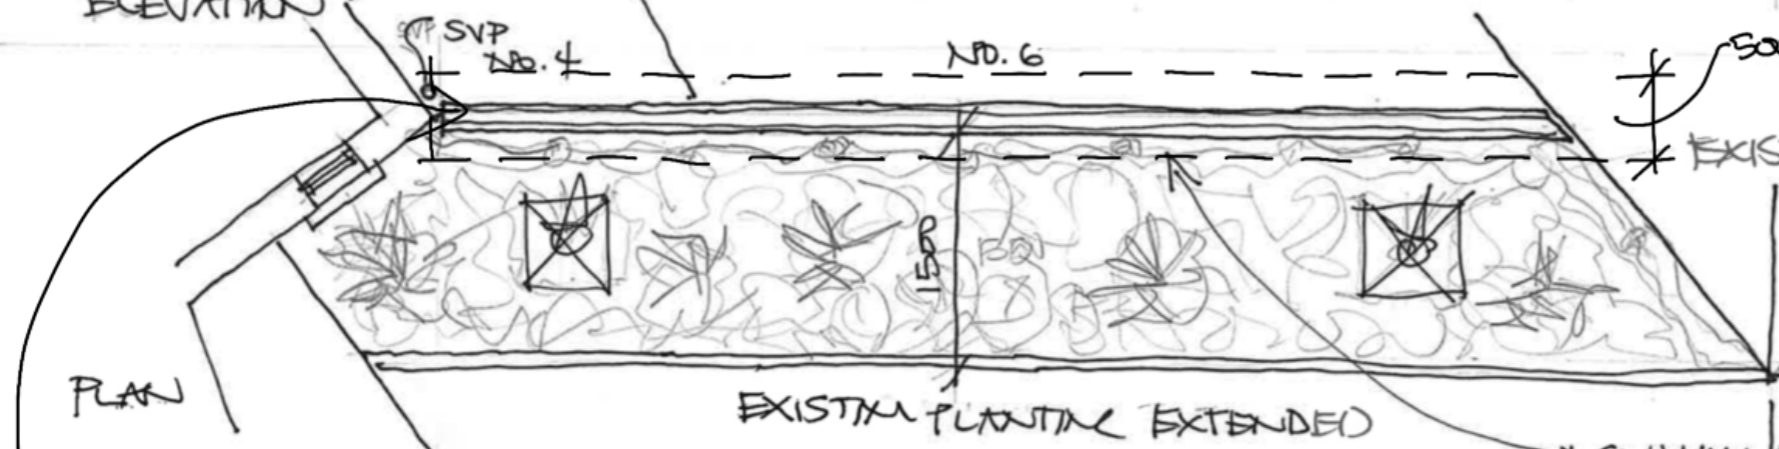

PLAN
 PROPOSED WALL & BORDER | THE PRIORY
 SK02 SCALE 1:50

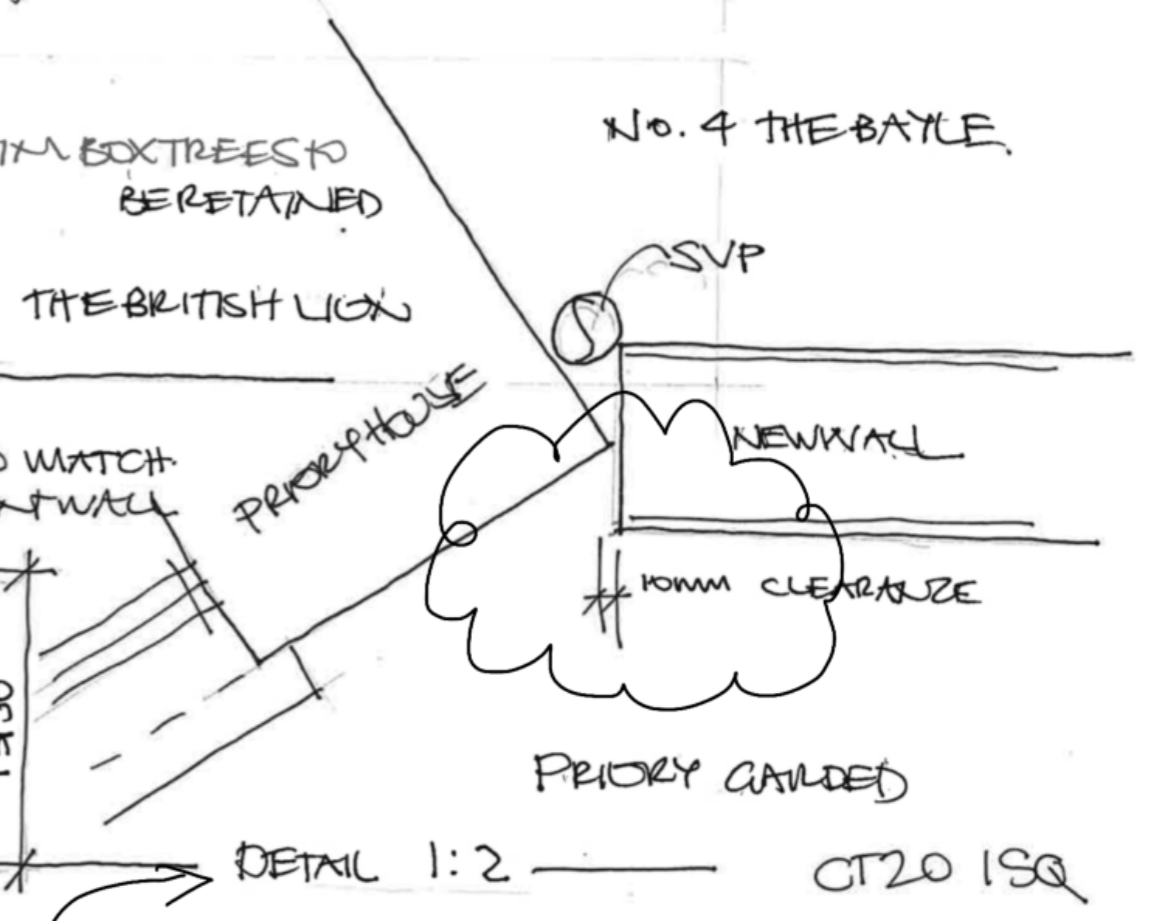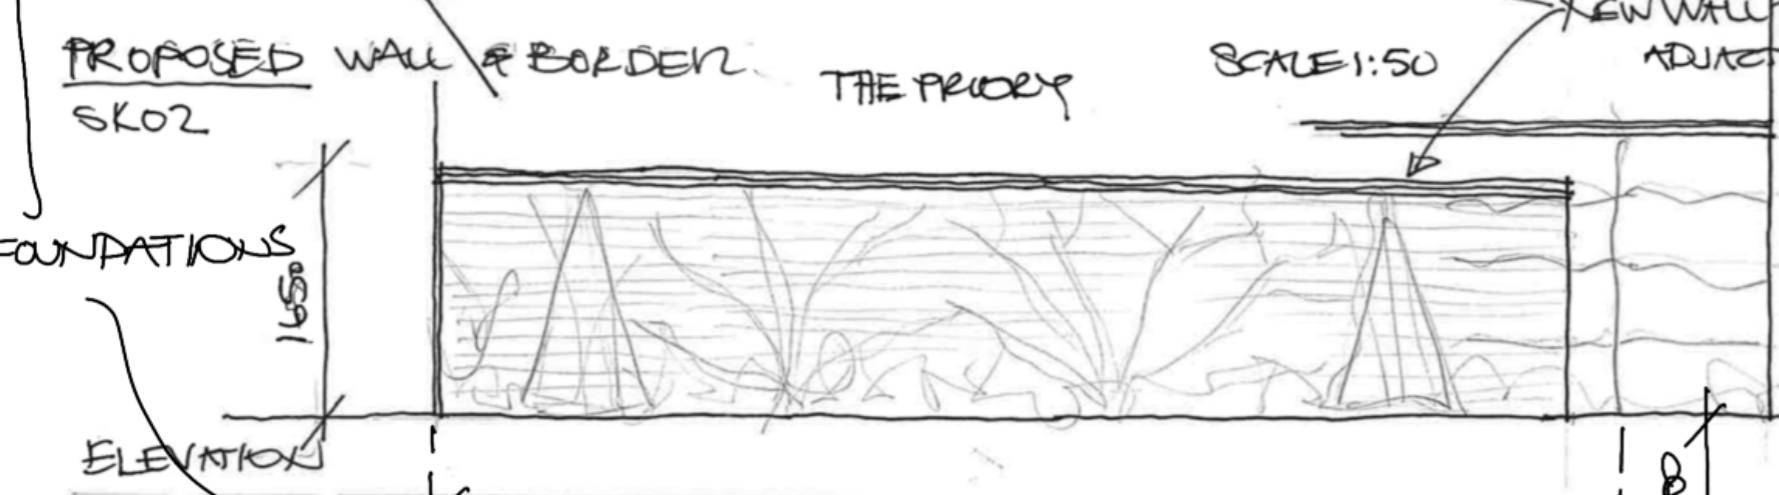

NOTE: WALL IS TO
 BE FREE STANDING W/ 100MM CLEARANCE @ EACH END - SEE DETAIL

PREPARED FOR & ON BEHALF OF NO 4, NO 6, &
 THE PRIORY, THE BAYLE, FOLESTONE